

250-574





Sec. 29.

Scale 10 chains to an inch

Smith.

33/193
33/404

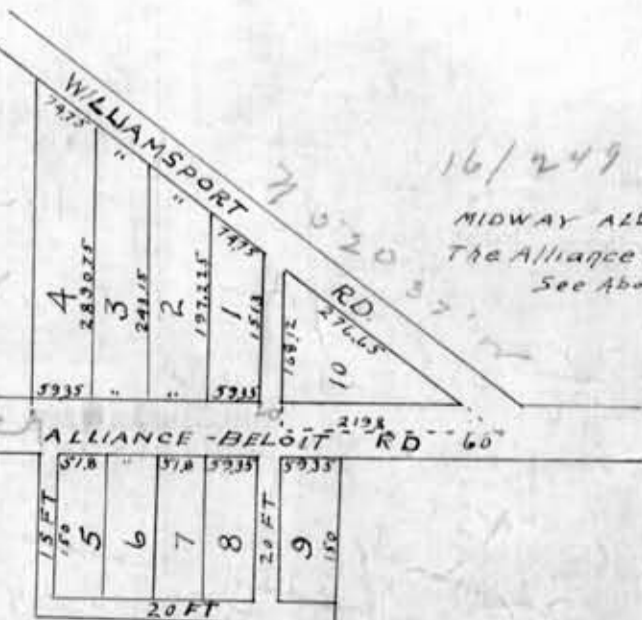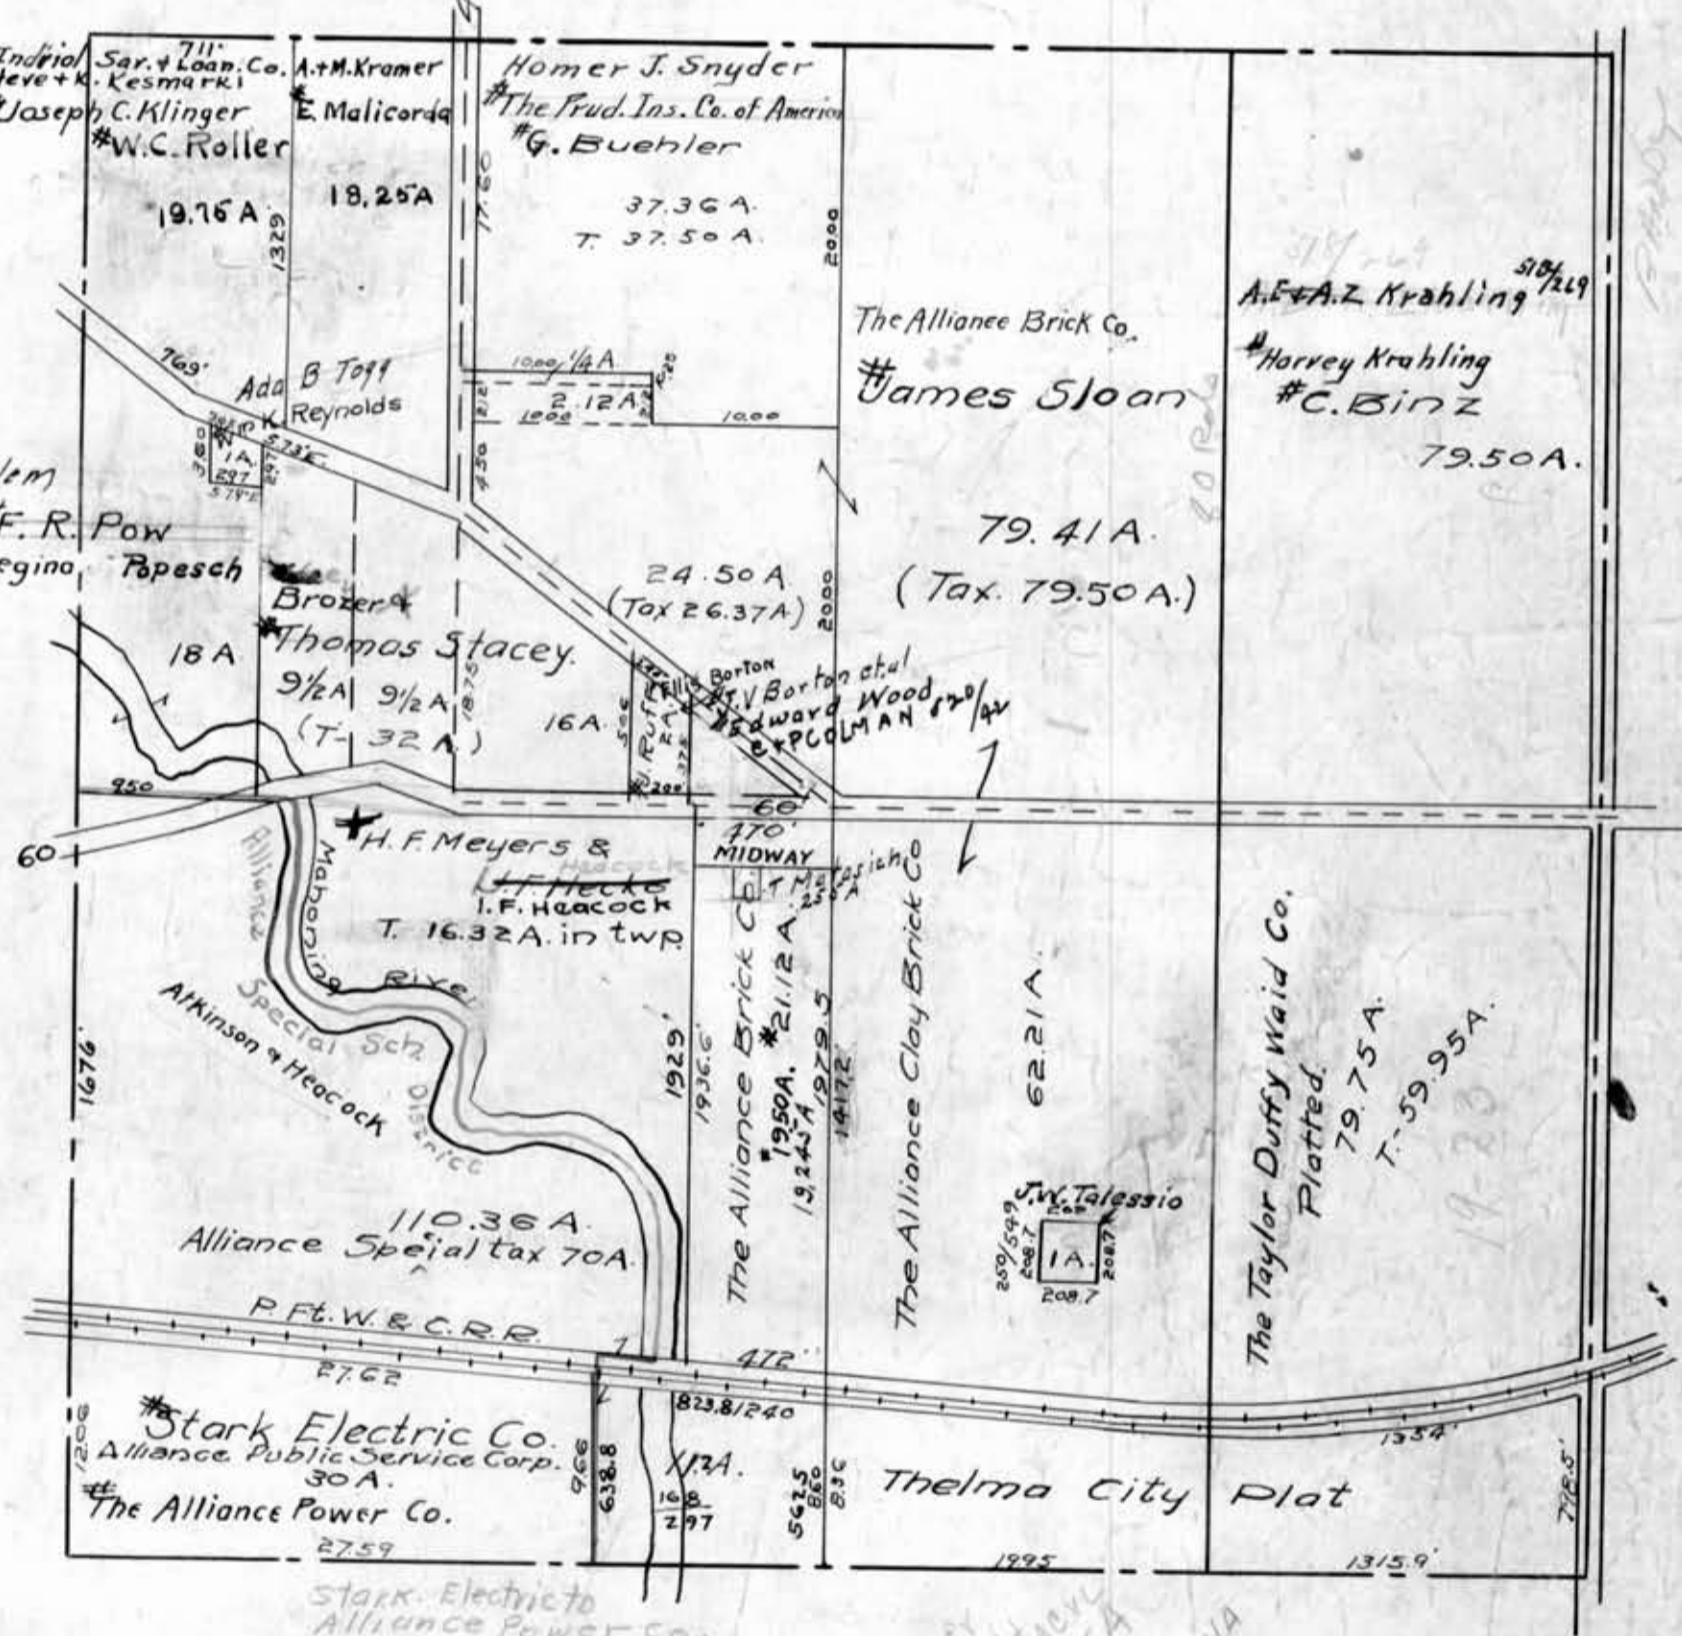

Stark Electric to
Alliance Power Co.
SEC 29 - 6150A
SEC 32 - 3150A - no deed
recorded

Elmer
Whitcomb
55A
36
186-11A

16/249
MIDWAY ALLOTMENT
The Alliance Brick Co.
See Above

284-38

273-508

Cont 739
51417.2