

FILE-8-5-A
Retraced 11-6-39
Redrawn J.K.
See DWG of same Number
143


142

MILL CREEK PARK

MILL CREEK
DARK




O.L. 1000
55.5A

Helen I. M. Master

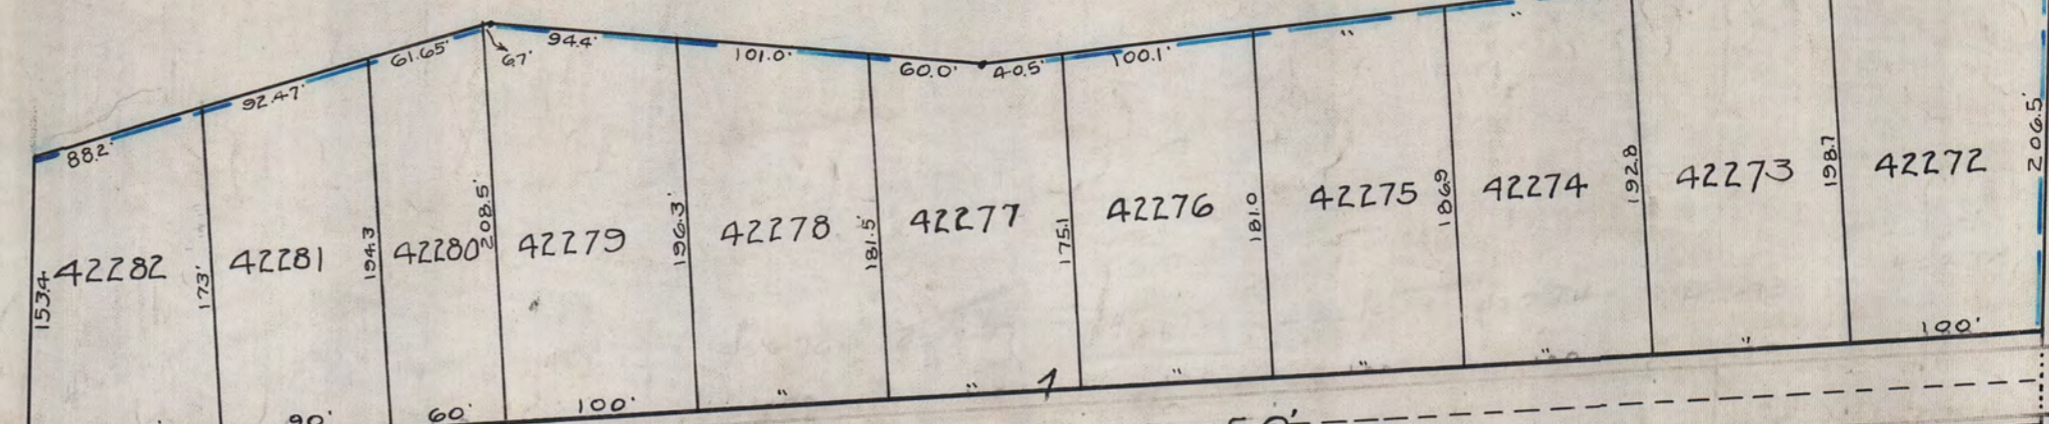

FURNACE ROAD 50'

158

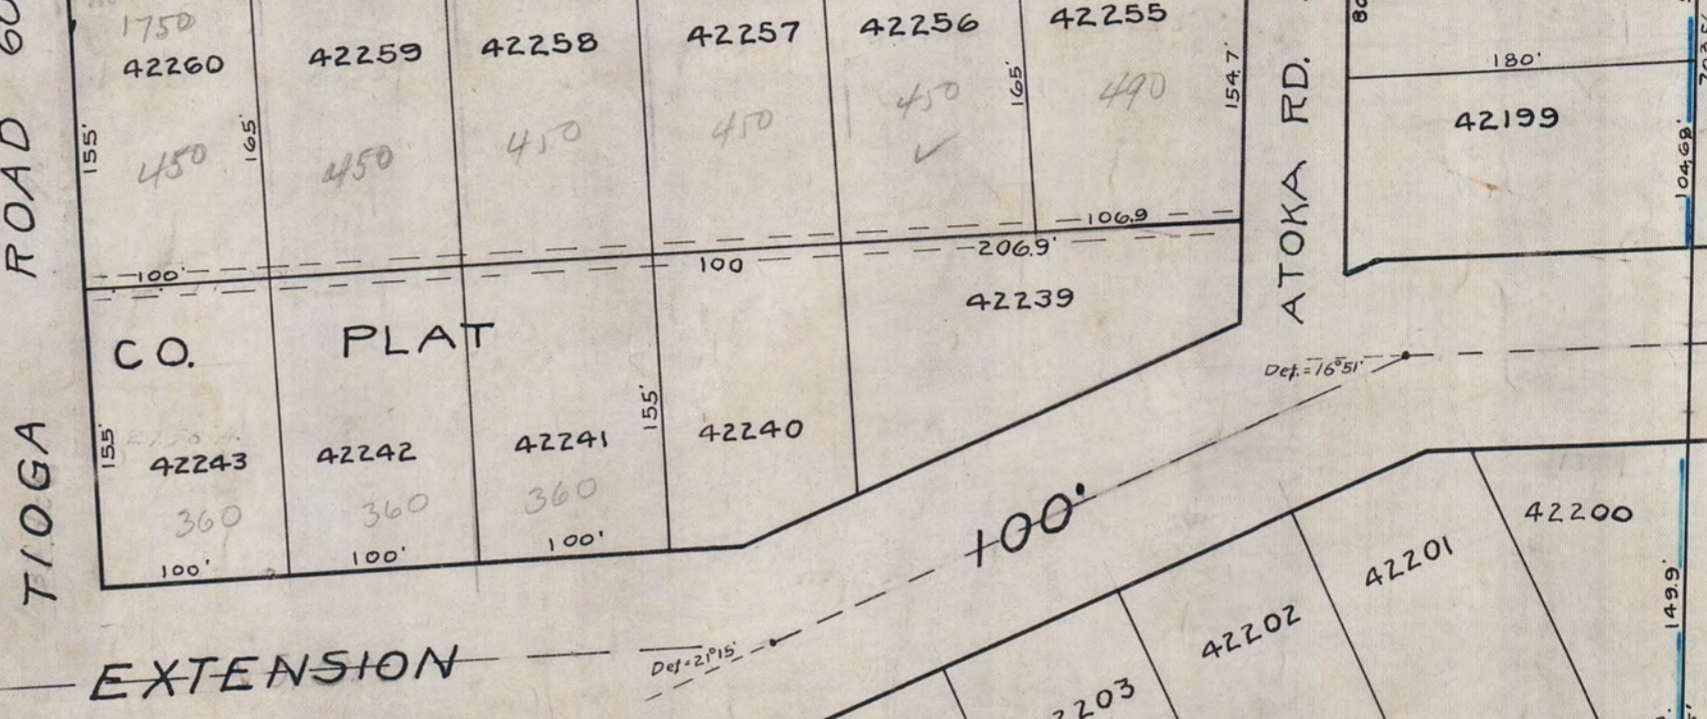
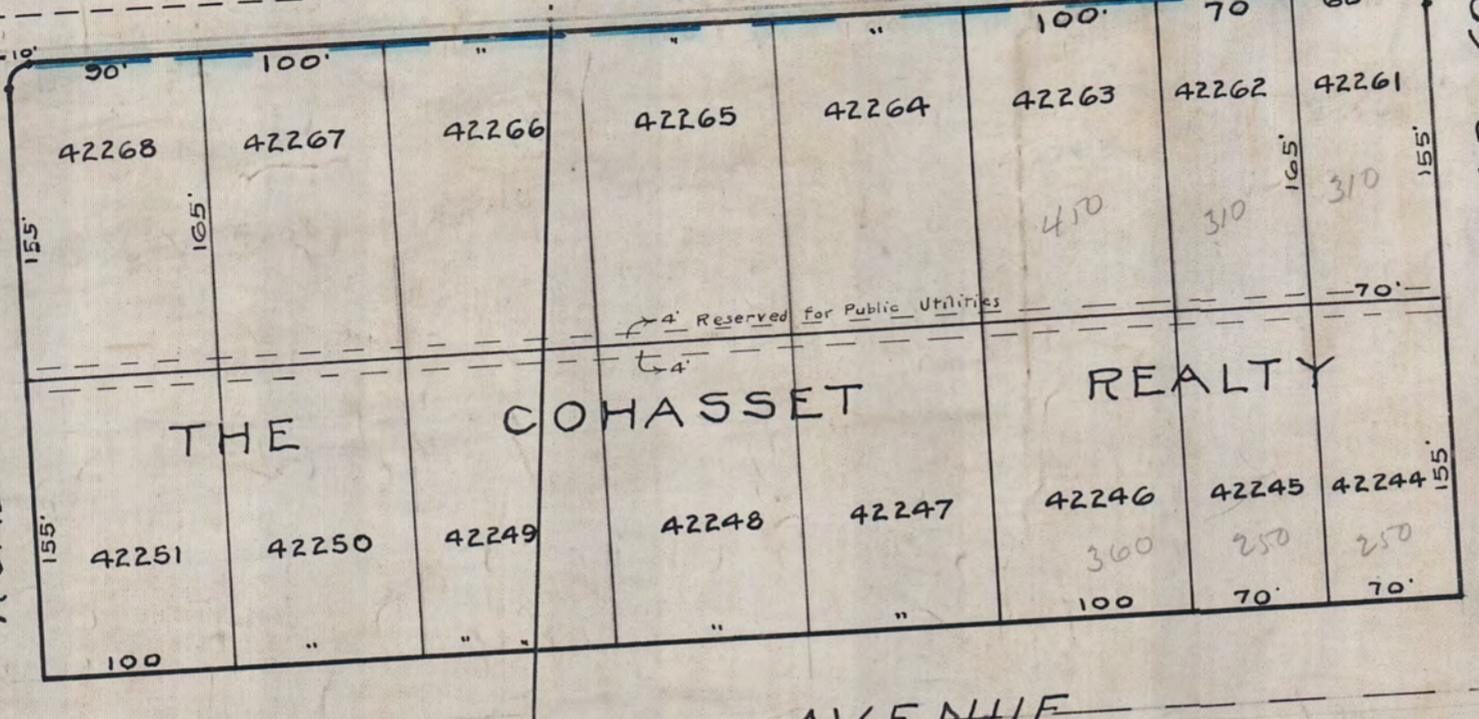
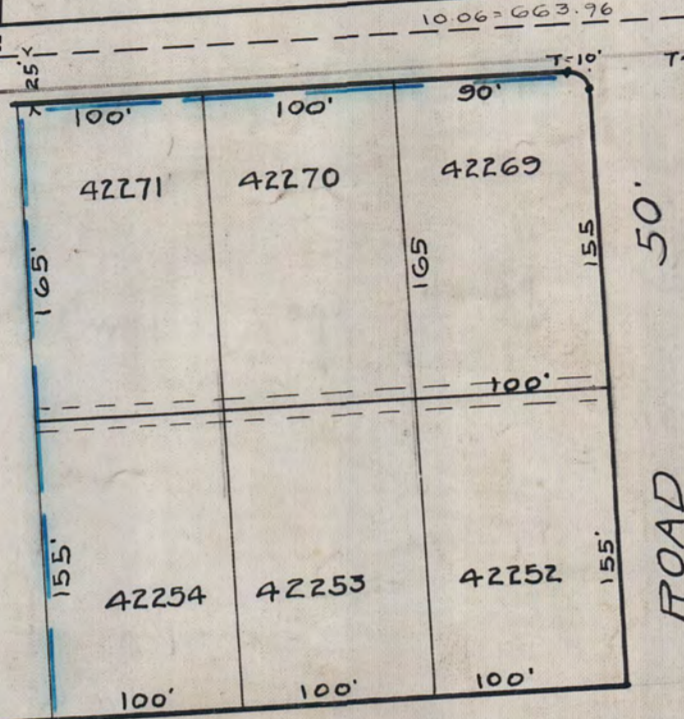


WARREN AVENUE EXTENSION

O.L. 998

O.L. 999



Bessie Detton
6.5A

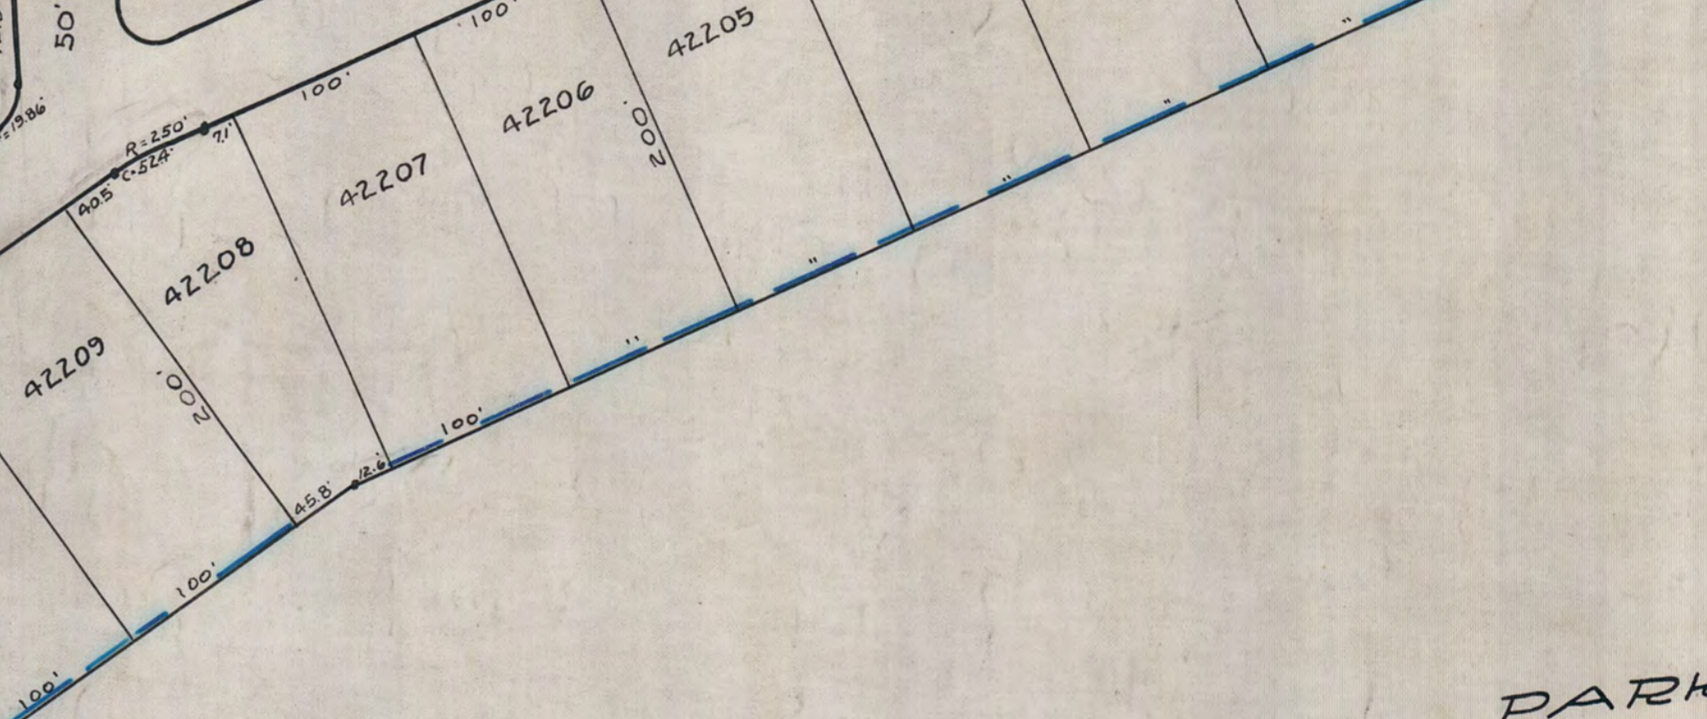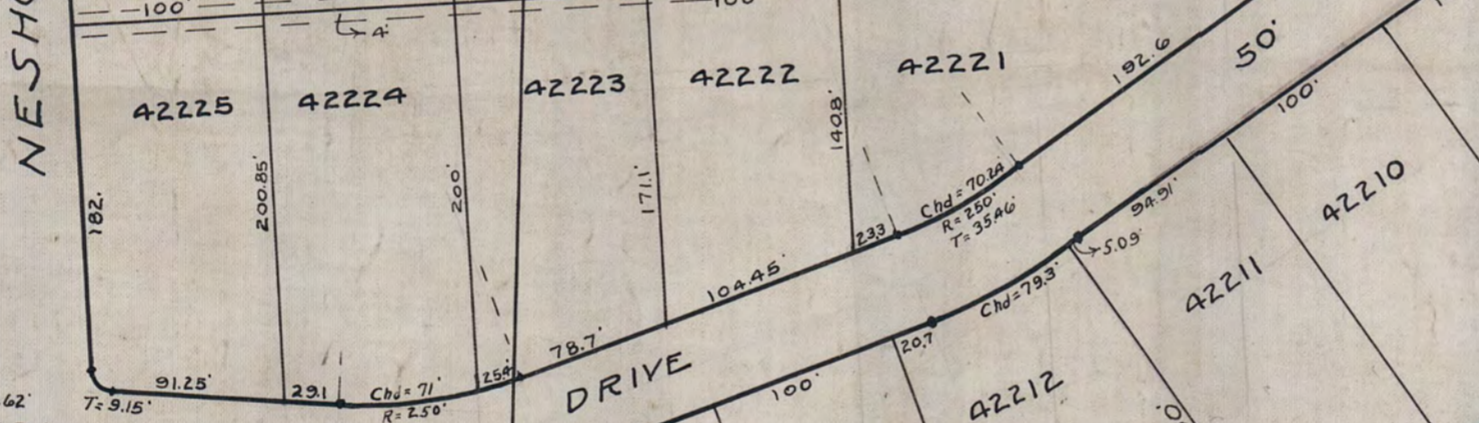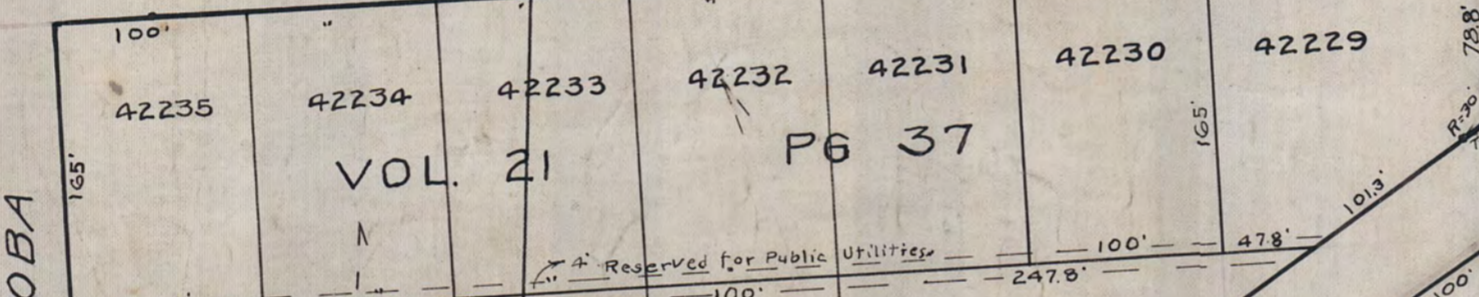

CHEROKEE DRIVE

O.L. 999

210.5

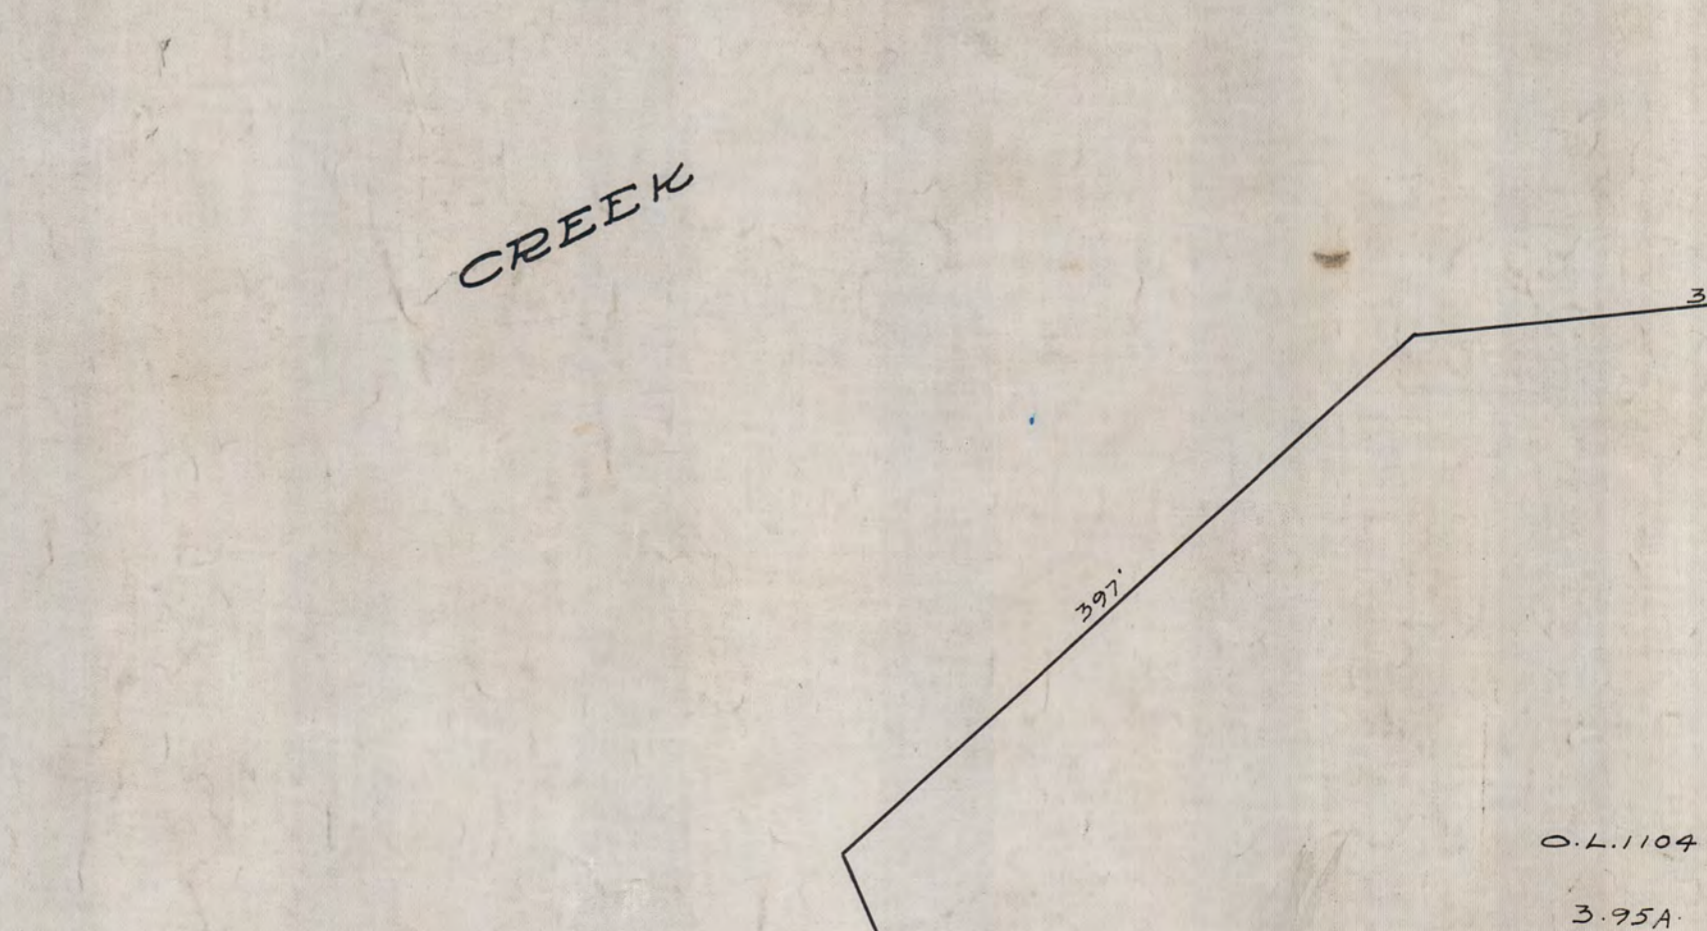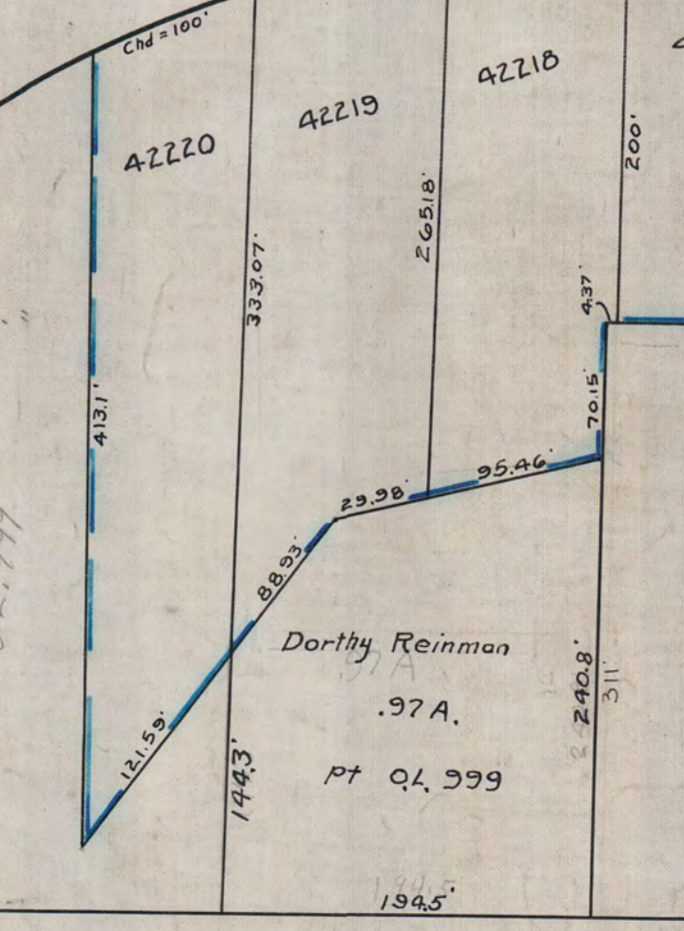

PARK

MILL CREEK

O.L. 1104
3.95A

135

136