


578
1922

2nd Div. Lots 38-39-40-41-& 42.

scale 10 chains to an inch

Carfield Twp.

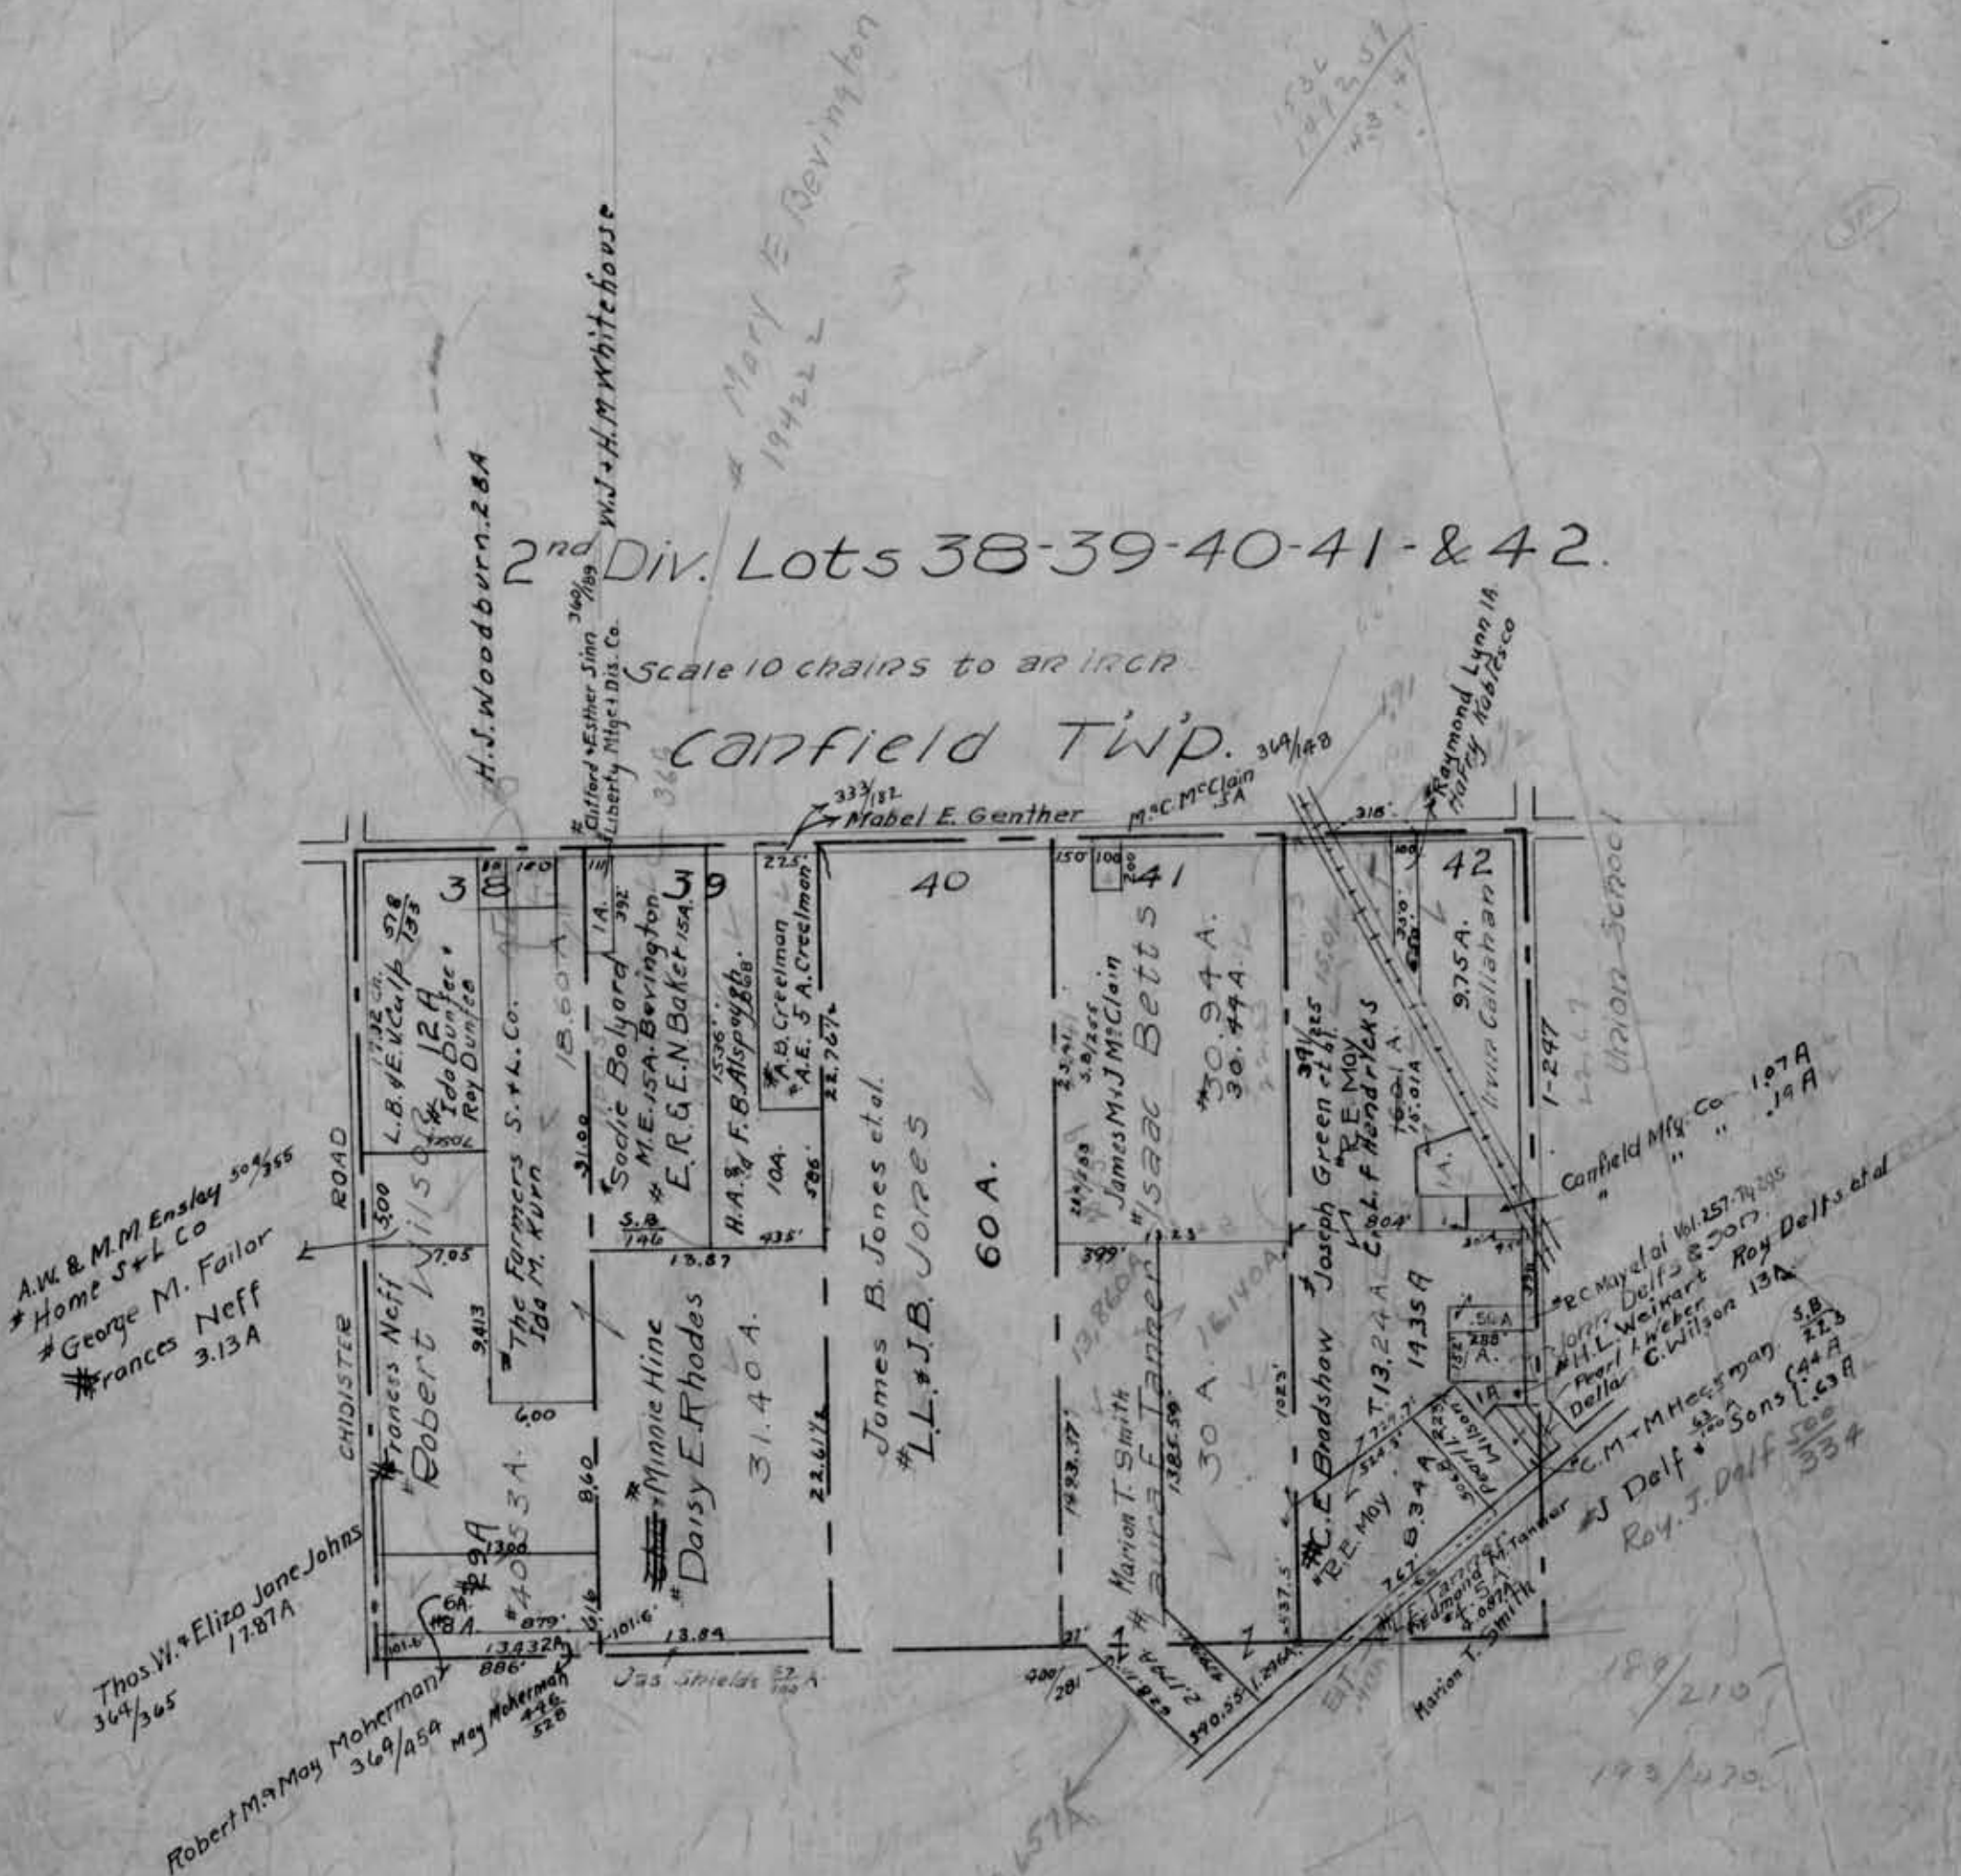

A.W. & M.M. Enslay 50¹/₅₅₅
 * Home S+L Co
 # George M. Failor
 # Frances Neff 3.13A

Thos W. & Eliza Jane Johns
 364/365 17.87A

Robert M. & May Mohermany
 369/459 May Mohermany 528

Canfield Mfg. Co 1.07A
 " " .19A

RC Mayel et Vol. 157-14305
 J. Delf & Sons
 M.L. Wehner Roy Delfs et al
 Della G. Wilson 13A
 C.M. & M. Heesman
 J Delf & Sons (44A)
 Roy. J. Delf 500
 334

3.657A

189
210
193/470

393
1925 19