


MAHONING COUNTY, OHIO
BERLIN TOWNSHIP
T.1N. R.5W.

(52425 90.7 to 91.7)
DARTER SECTION SUB SHEET REAL ESTATE
310 8422 - 9 5 REGION

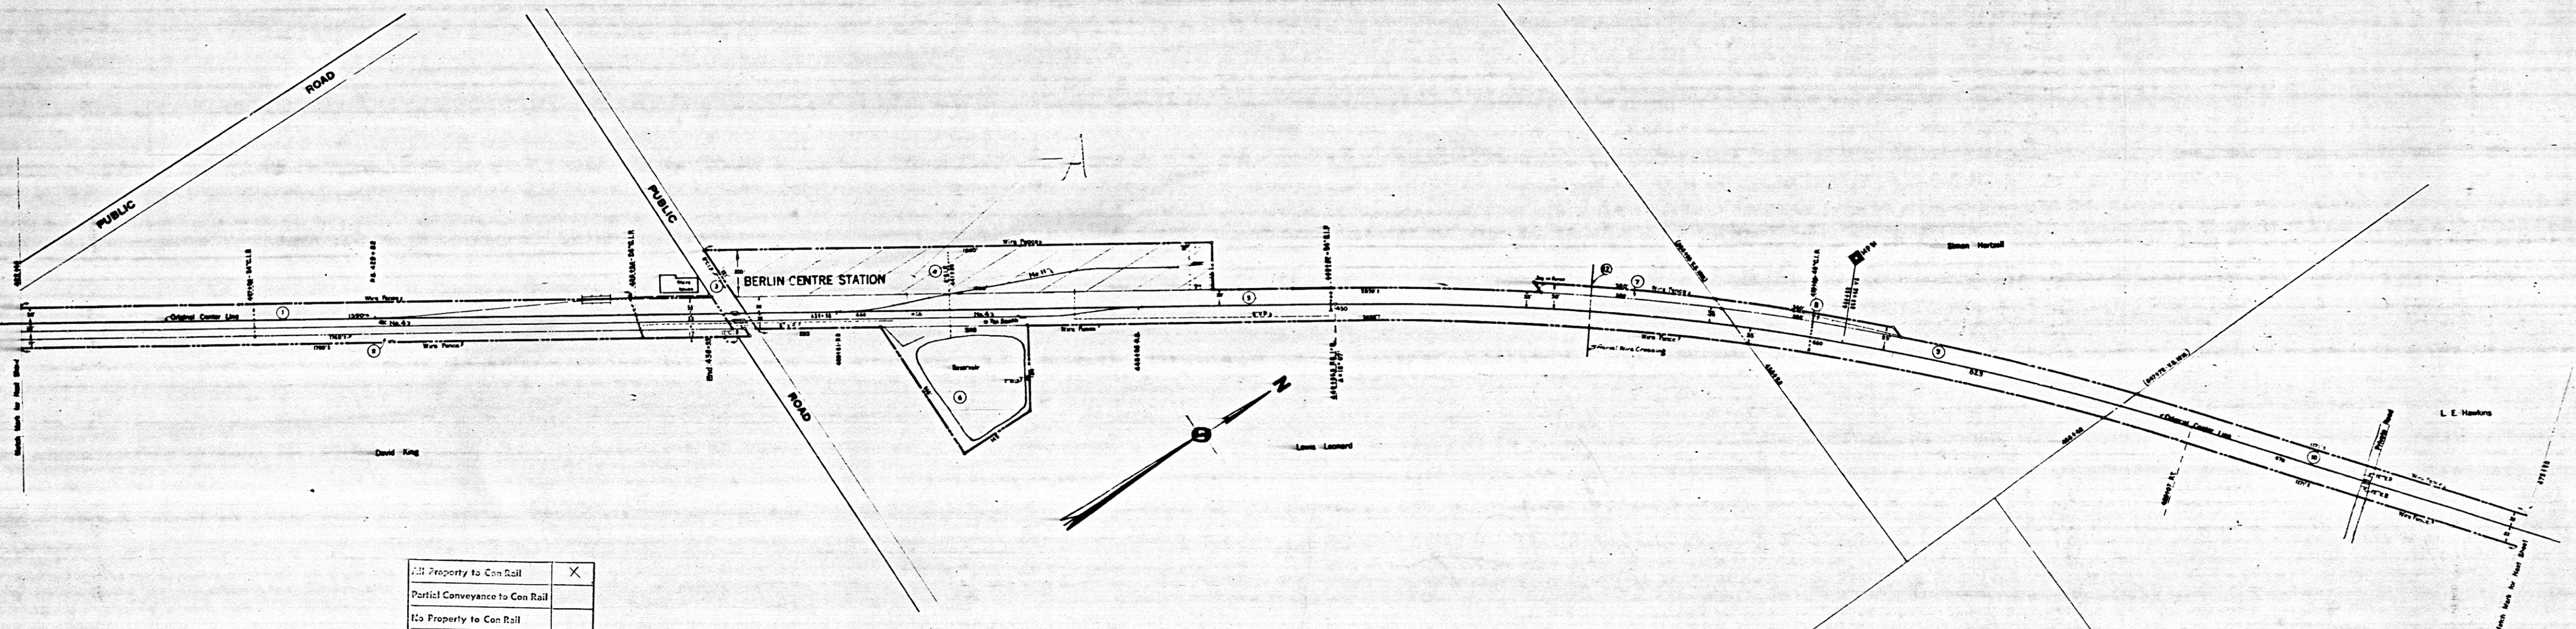

All Property to Con Rail	X
Partial Conveyance to Con Rail	
No Property to Con Rail	
TWT: [Signature] R54 Date: 6/24/4 Approved: [Signature] Date: 6/24/4	
Exceptions: NONE	
Area to Con Rail: 12.6 ± Ac	

SCHEDULE OF SIDINGS AND CROSSOVERS

Number	Location	Class	S.S.C.	Length	Notes
1
2
3
4
5
6
7

$2. + A_c = 7480$

- Correct as of Dec. 31st, 1929 - Map Revised
- Correct as of Dec. 31st, 1928 - Map Revised
THIS TRACING IS 50% ORIGINAL SIZE.
DRAFTSMAN TO DOUBLE SCALE

RIGHT OF WAY AND TRACK MAP
PITTSBURGH YOUNGSTOWN & ASHTABULA RY.
OPERATED BY THE
PENNSYLVANIA COMPANY
ERIE & ASHTABULA DIVISION - ALLIANCE BR.
STATION 422+40 TO STATION 475+20
SCALE 1"=200'
OFFICE OF VALUATION ENGINEER
PITTSBURGH, PA.
JUNE 30, 1910