


*W.D. Sproucker  
140. W Summit*

**Sec. 33.**

Scale 10 chains to an inch

Smith.

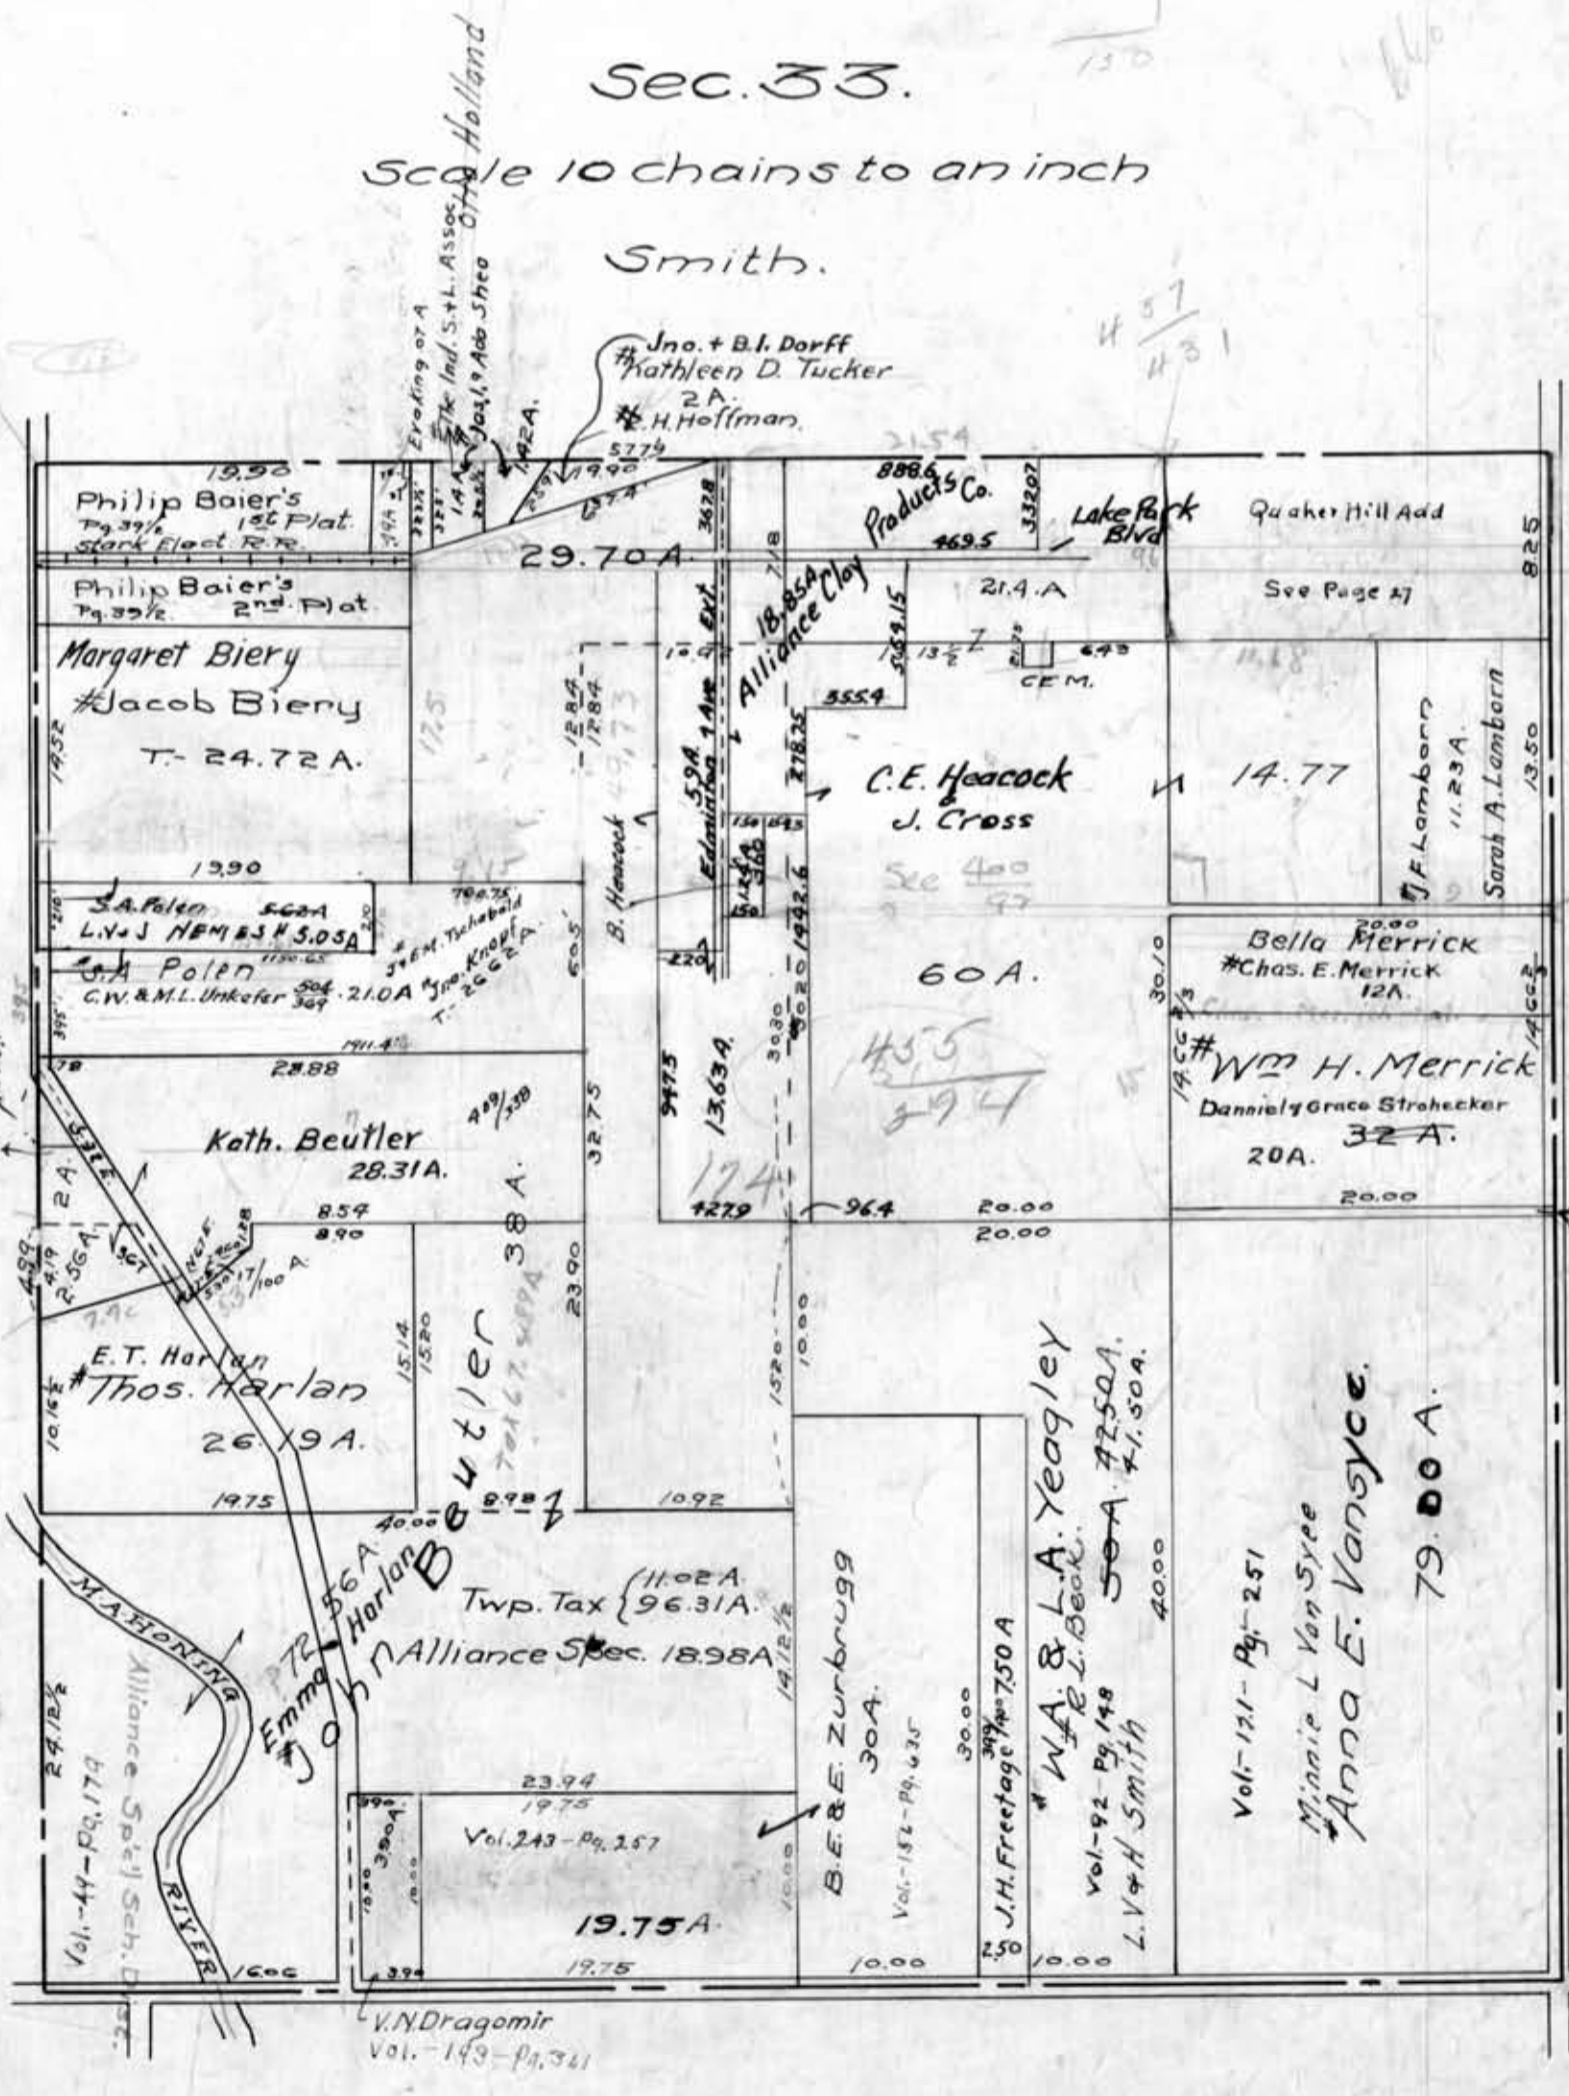

*Lake Park*

*35'*

*383/405  
C. Cuppy  
E. B. Elliot  
Jessie N. Reddy 518 53*

*Anita Carter 774*

*Chas & Anna Polen  
Pg. 511A*

*28 3/16*

*Vol. -44-Pg. 179  
Alliance Sp. Sch. D.*

*Vol. 243-Pg. 257  
19.75 A.  
19.75*

*Vol. -92-Pg. 148  
Vol. -71-50A & 50B  
L.V. & H. Smith  
40.00*

*Vol. -121-Pg. 251*

*Minnie L Van Syce  
Anna E. Vansyce  
79.00 A.*

*V.N. Dragomir  
Vol. -143-Pg. 341*