


**MAHONING COUNTY**  
**OHIO**  
**MILTON TOWNSHIP**  
 Section 1

**TAX MAP**  
**0**


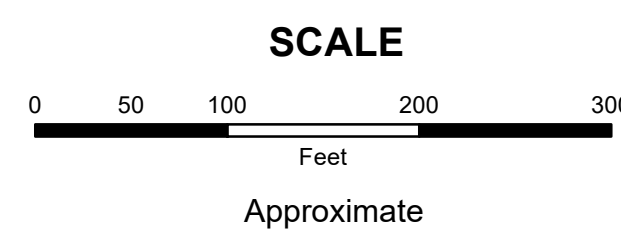


Print Date 1/14/2019

**LEGEND**

- COUNTY LINE
- TOWNSHIP LINE
- CITY LINE
- VILLAGE LINE
- PLAT OUTLINE
- PARCEL LINE
- OLD PARCEL LINE
- PHASE LINE
- ROAD ROW LINE
- RAILROAD ROW LINE
- (01-20-1.03) PARCEL ID NUMBER
- 345 LOT NUMBER
- BELL PLAT 1 PLAT NAME
- 01004 TAX MAP NUMBER

**MILTON TOWNSHIP**  
**Index Map**

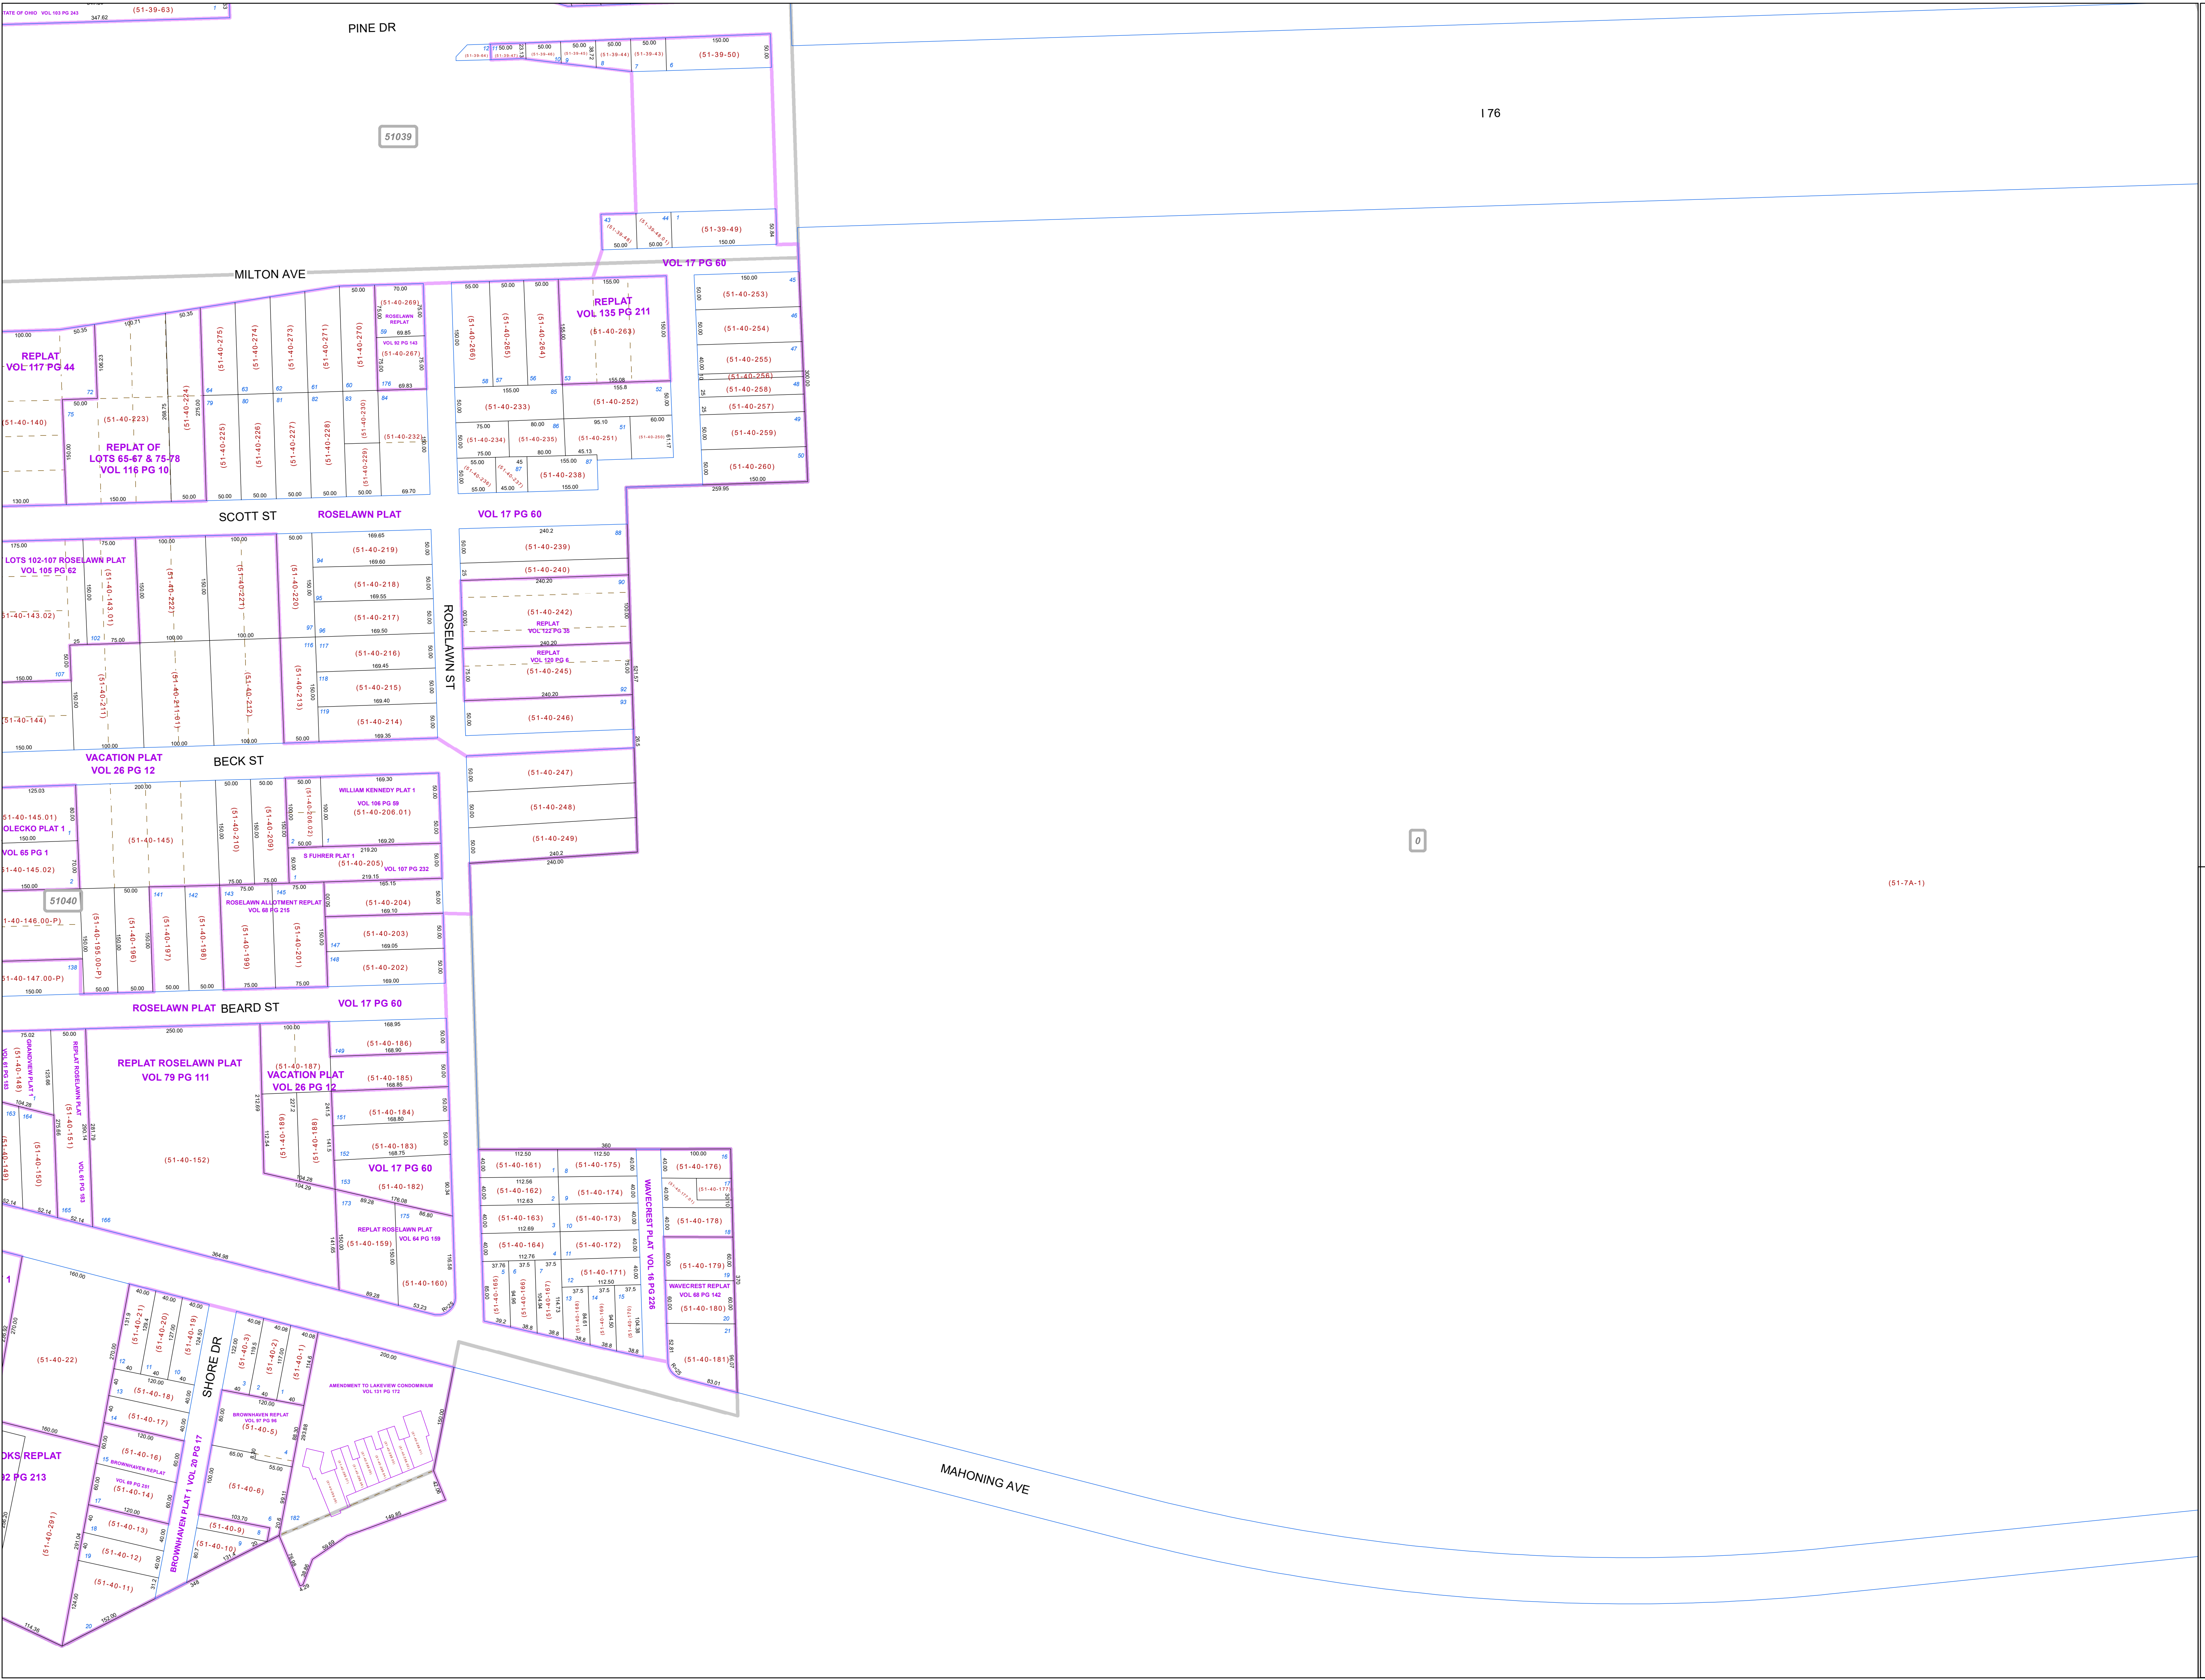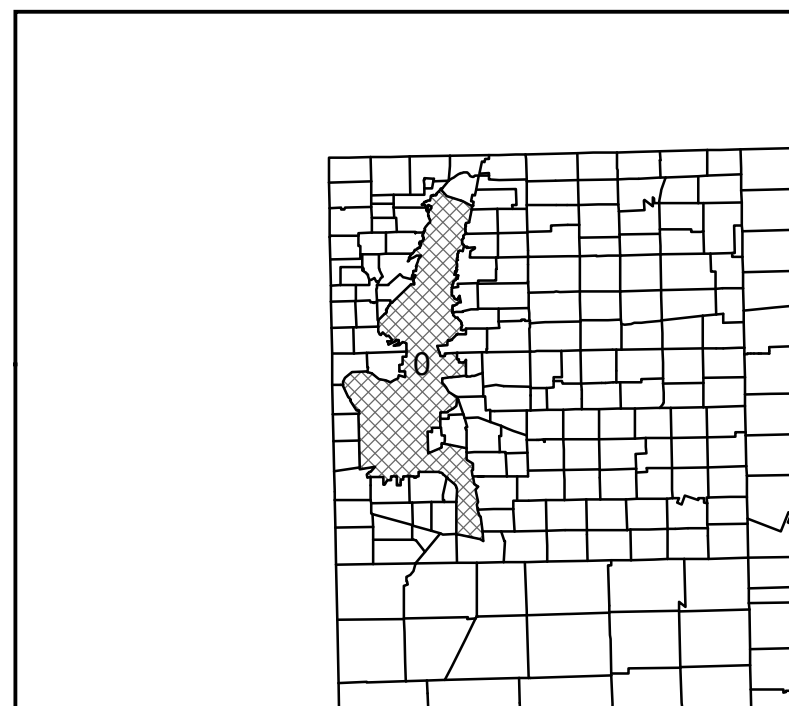

176

0

(51-7A-1)

PINE DR

51039

MILTON AVE

VOL 17 PG 60

REPLAT VOL 135 PG 211

REPLAT VOL 117 PG 44

REPLAT OF LOTS 65-67 & 75-78 VOL 116 PG 10

SCOTT ST

ROSELAWN PLAT

VOL 17 PG 60

LOTS 102-107 ROSELAWN PLAT VOL 105 PG 62

ROSELAWN ST

VACATION PLAT VOL 26 PG 12

BECK ST

WILLIAM KENNEDY PLAT 1 VOL 106 PG 89 (51-40-206.01)

OLECKO PLAT 1 VOL 65 PG 1

VOL 65 PG 1

51040

ROSELAWN ALLIANCE REPLAT VOL 88 PG 215

51-40-146.00-P

51-40-147.00-P

ROSELAWN PLAT

BEARD ST

VOL 17 PG 60

REPLAT ROSELAWN PLAT VOL 79 PG 111

VACATION PLAT VOL 26 PG 12

51-40-152

51-40-188

51-40-184

51-40-183

51-40-182

51-40-159

51-40-160

51-40-22

51-40-21

51-40-20

51-40-18

51-40-17

