


**MAHONING COUNTY
OHIO
SPRINGFIELD TOWNSHIP
Section 33**

**TAX MAP
01126**

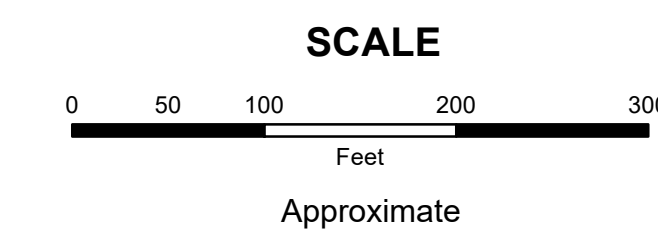


Print Date 1/14/2019

LEGEND

- COUNTY LINE
- TOWNSHIP LINE
- CITY LINE
- VILLAGE LINE
- PLAT OUTLINE
- PARCEL LINE
- OLD PARCEL LINE
- PHASE LINE
- ROAD ROW LINE
- RAILROAD ROW LINE
- (01-20-1.03) PARCEL ID NUMBER
- 345 LOT NUMBER
- BELL PLAT 1 PLAT NAME
- 01004 TAX MAP NUMBER

**SPRINGFIELD TOWNSHIP
Index Map**

| | | |
|-------|-------|-------|
| 01128 | 01125 | 01092 |
| 01127 | 01126 | 01091 |

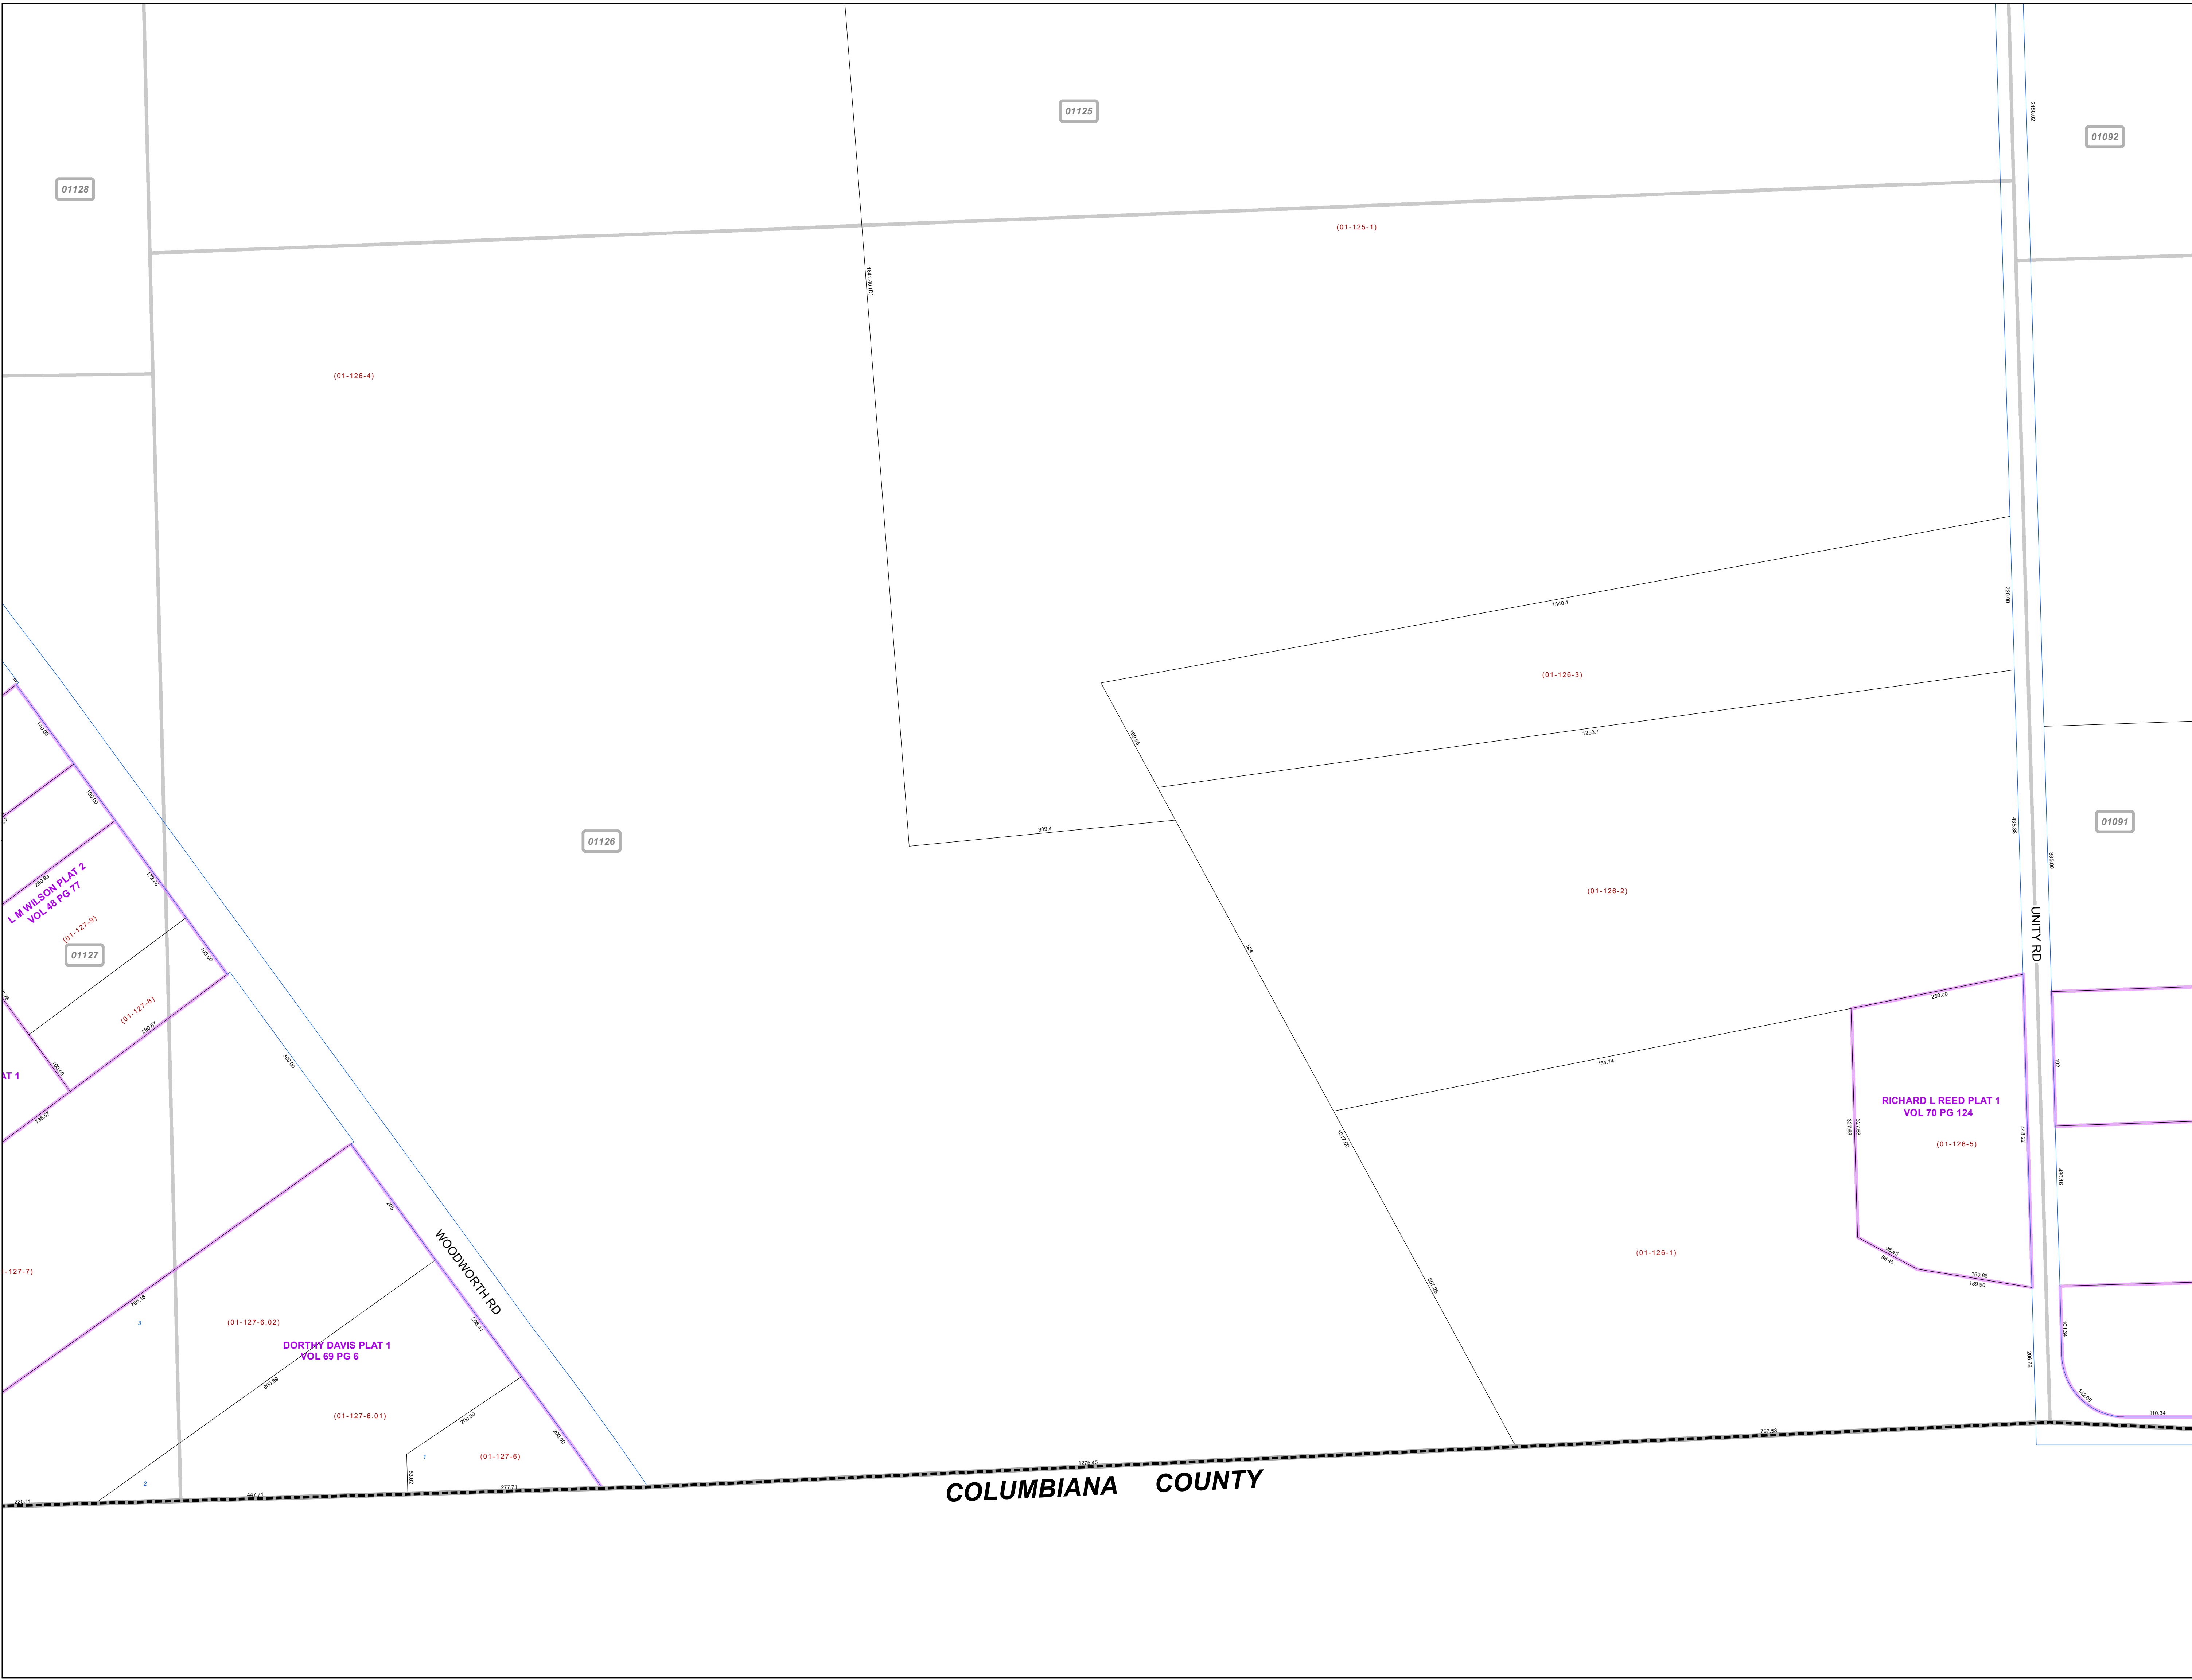

COLUMBIANA COUNTY