



**MAHONING COUNTY
OHIO
SPRINGFIELD TOWNSHIP
Section 7**

**TAX MAP
01212**

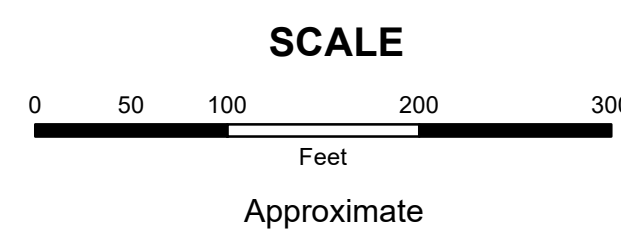

Print Date 1/14/2019

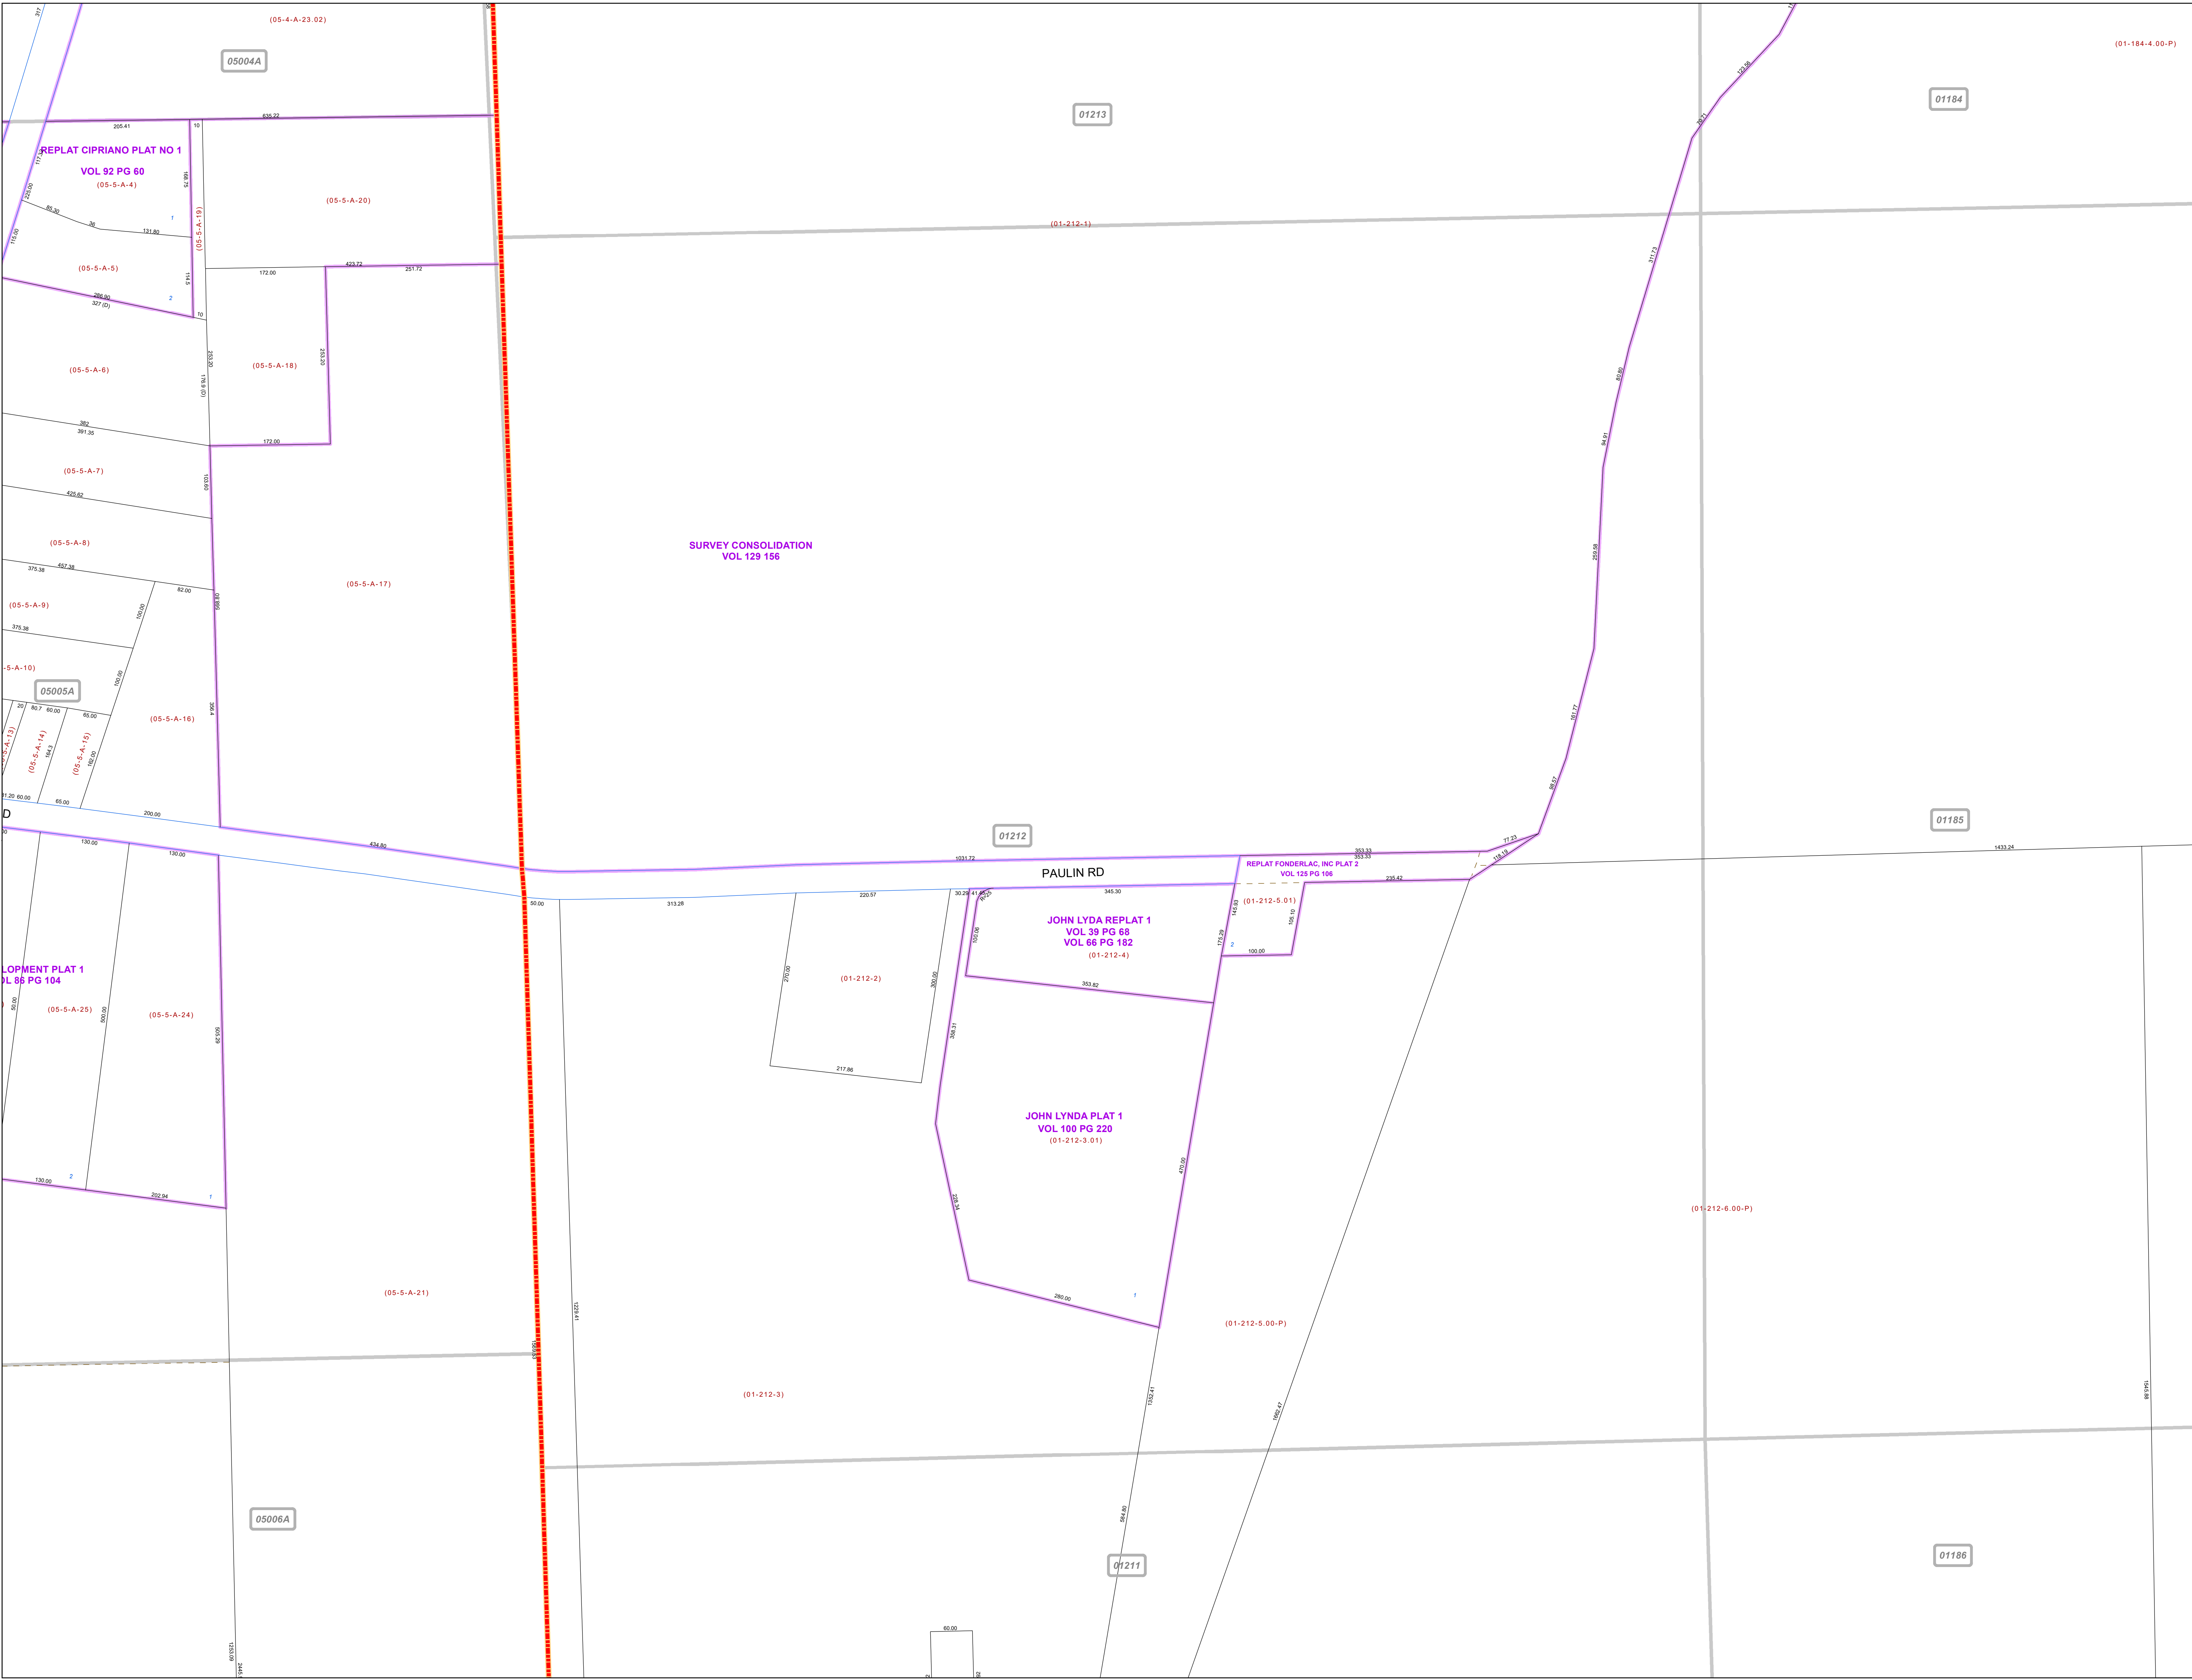

LEGEND

- COUNTY LINE
- TOWNSHIP LINE
- CITY LINE
- VILLAGE LINE
- PLAT OUTLINE
- PARCEL LINE
- OLD PARCEL LINE
- PHASE LINE
- ROAD ROW LINE
- RAILROAD ROW LINE
- (01-20-1.03) PARCEL ID NUMBER
- 345 LOT NUMBER
- BELL PLAT 1 PLAT NAME
- 01004 TAX MAP NUMBER

**SPRINGFIELD TOWNSHIP
Index Map**

05004A	01213	01184
05005A	01212	01185
05006A	01211	01186