

**MAHONING COUNTY**  
**OHIO**  
**BEAVER TOWNSHIP**  
*Section 24*  
**TAX MAP**  
**05012**




Print Date 1/14/2019

- LEGEND**
- COUNTY LINE
  - - - - - TOWNSHIP LINE
  - · - · - · CITY LINE
  - - - - - VILLAGE LINE
  - ▭ PLAT OUTLINE
  - ▭ PARCEL LINE
  - - - - - OLD PARCEL LINE
  - · - · - · PHASE LINE
  - ▬ ROAD ROW LINE
  - ▬ RAILROAD ROW LINE
  - (01-20-1.03) PARCEL ID NUMBER
  - 345 LOT NUMBER
  - BELL PLAT 1 PLAT NAME
  - 01004 TAX MAP NUMBER

**BEAVER TOWNSHIP**  
**Index Map**

05026	05011	01206
05025	05012	01205
05024	05013	01204

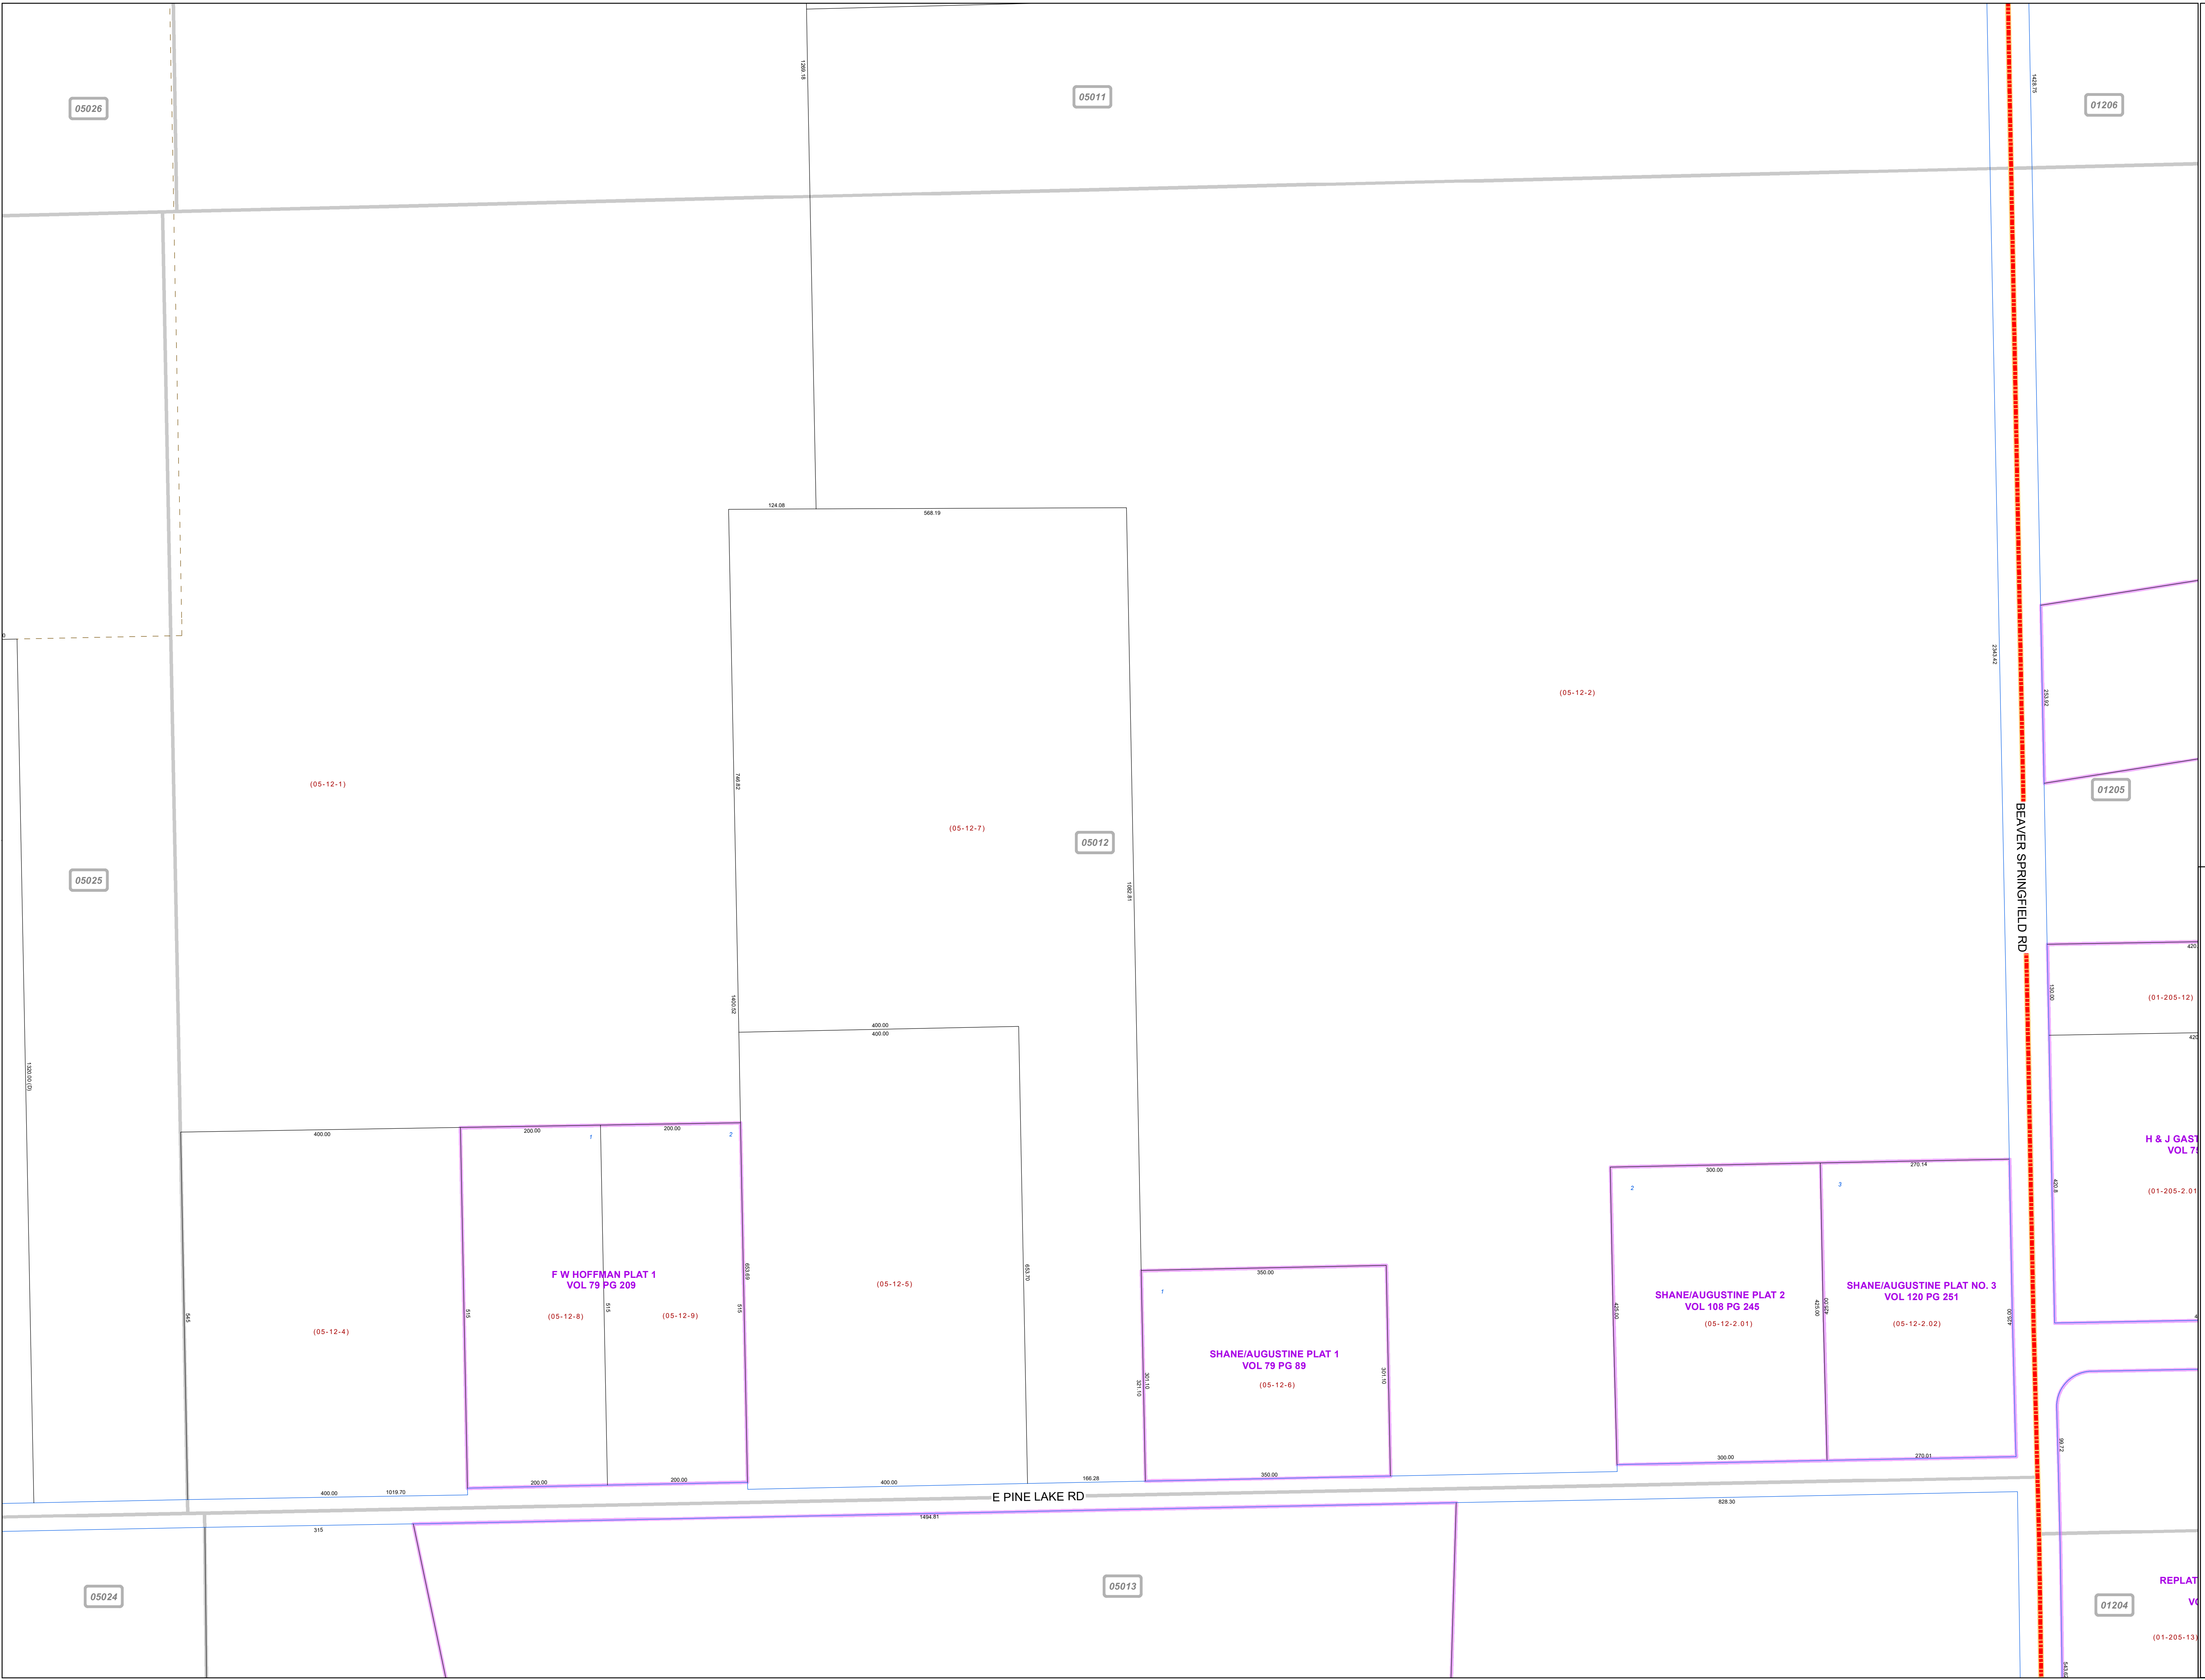

05026

05011

01206

05025

05012

01205

05024

05013

01204