

**MAHONING COUNTY
OHIO**
BEAVER TOWNSHIP
Section 20
**TAX MAP
05148**




Print Date 1/14/2019

LEGEND

- COUNTY LINE
- TOWNSHIP LINE
- CITY LINE
- VILLAGE LINE
- PLAT OUTLINE
- PARCEL LINE
- OLD PARCEL LINE
- PHASE LINE
- ROAD ROW LINE
- RAILROAD ROW LINE
- (01-20-1.03) PARCEL ID NUMBER
- 345 LOT NUMBER
- BELL PLAT 1 PLAT NAME
- 01004 TAX MAP NUMBER

**BEAVER TOWNSHIP
Index Map**

05166	05147	05130
05165	05148	05129
05164	05149	05128
		05127

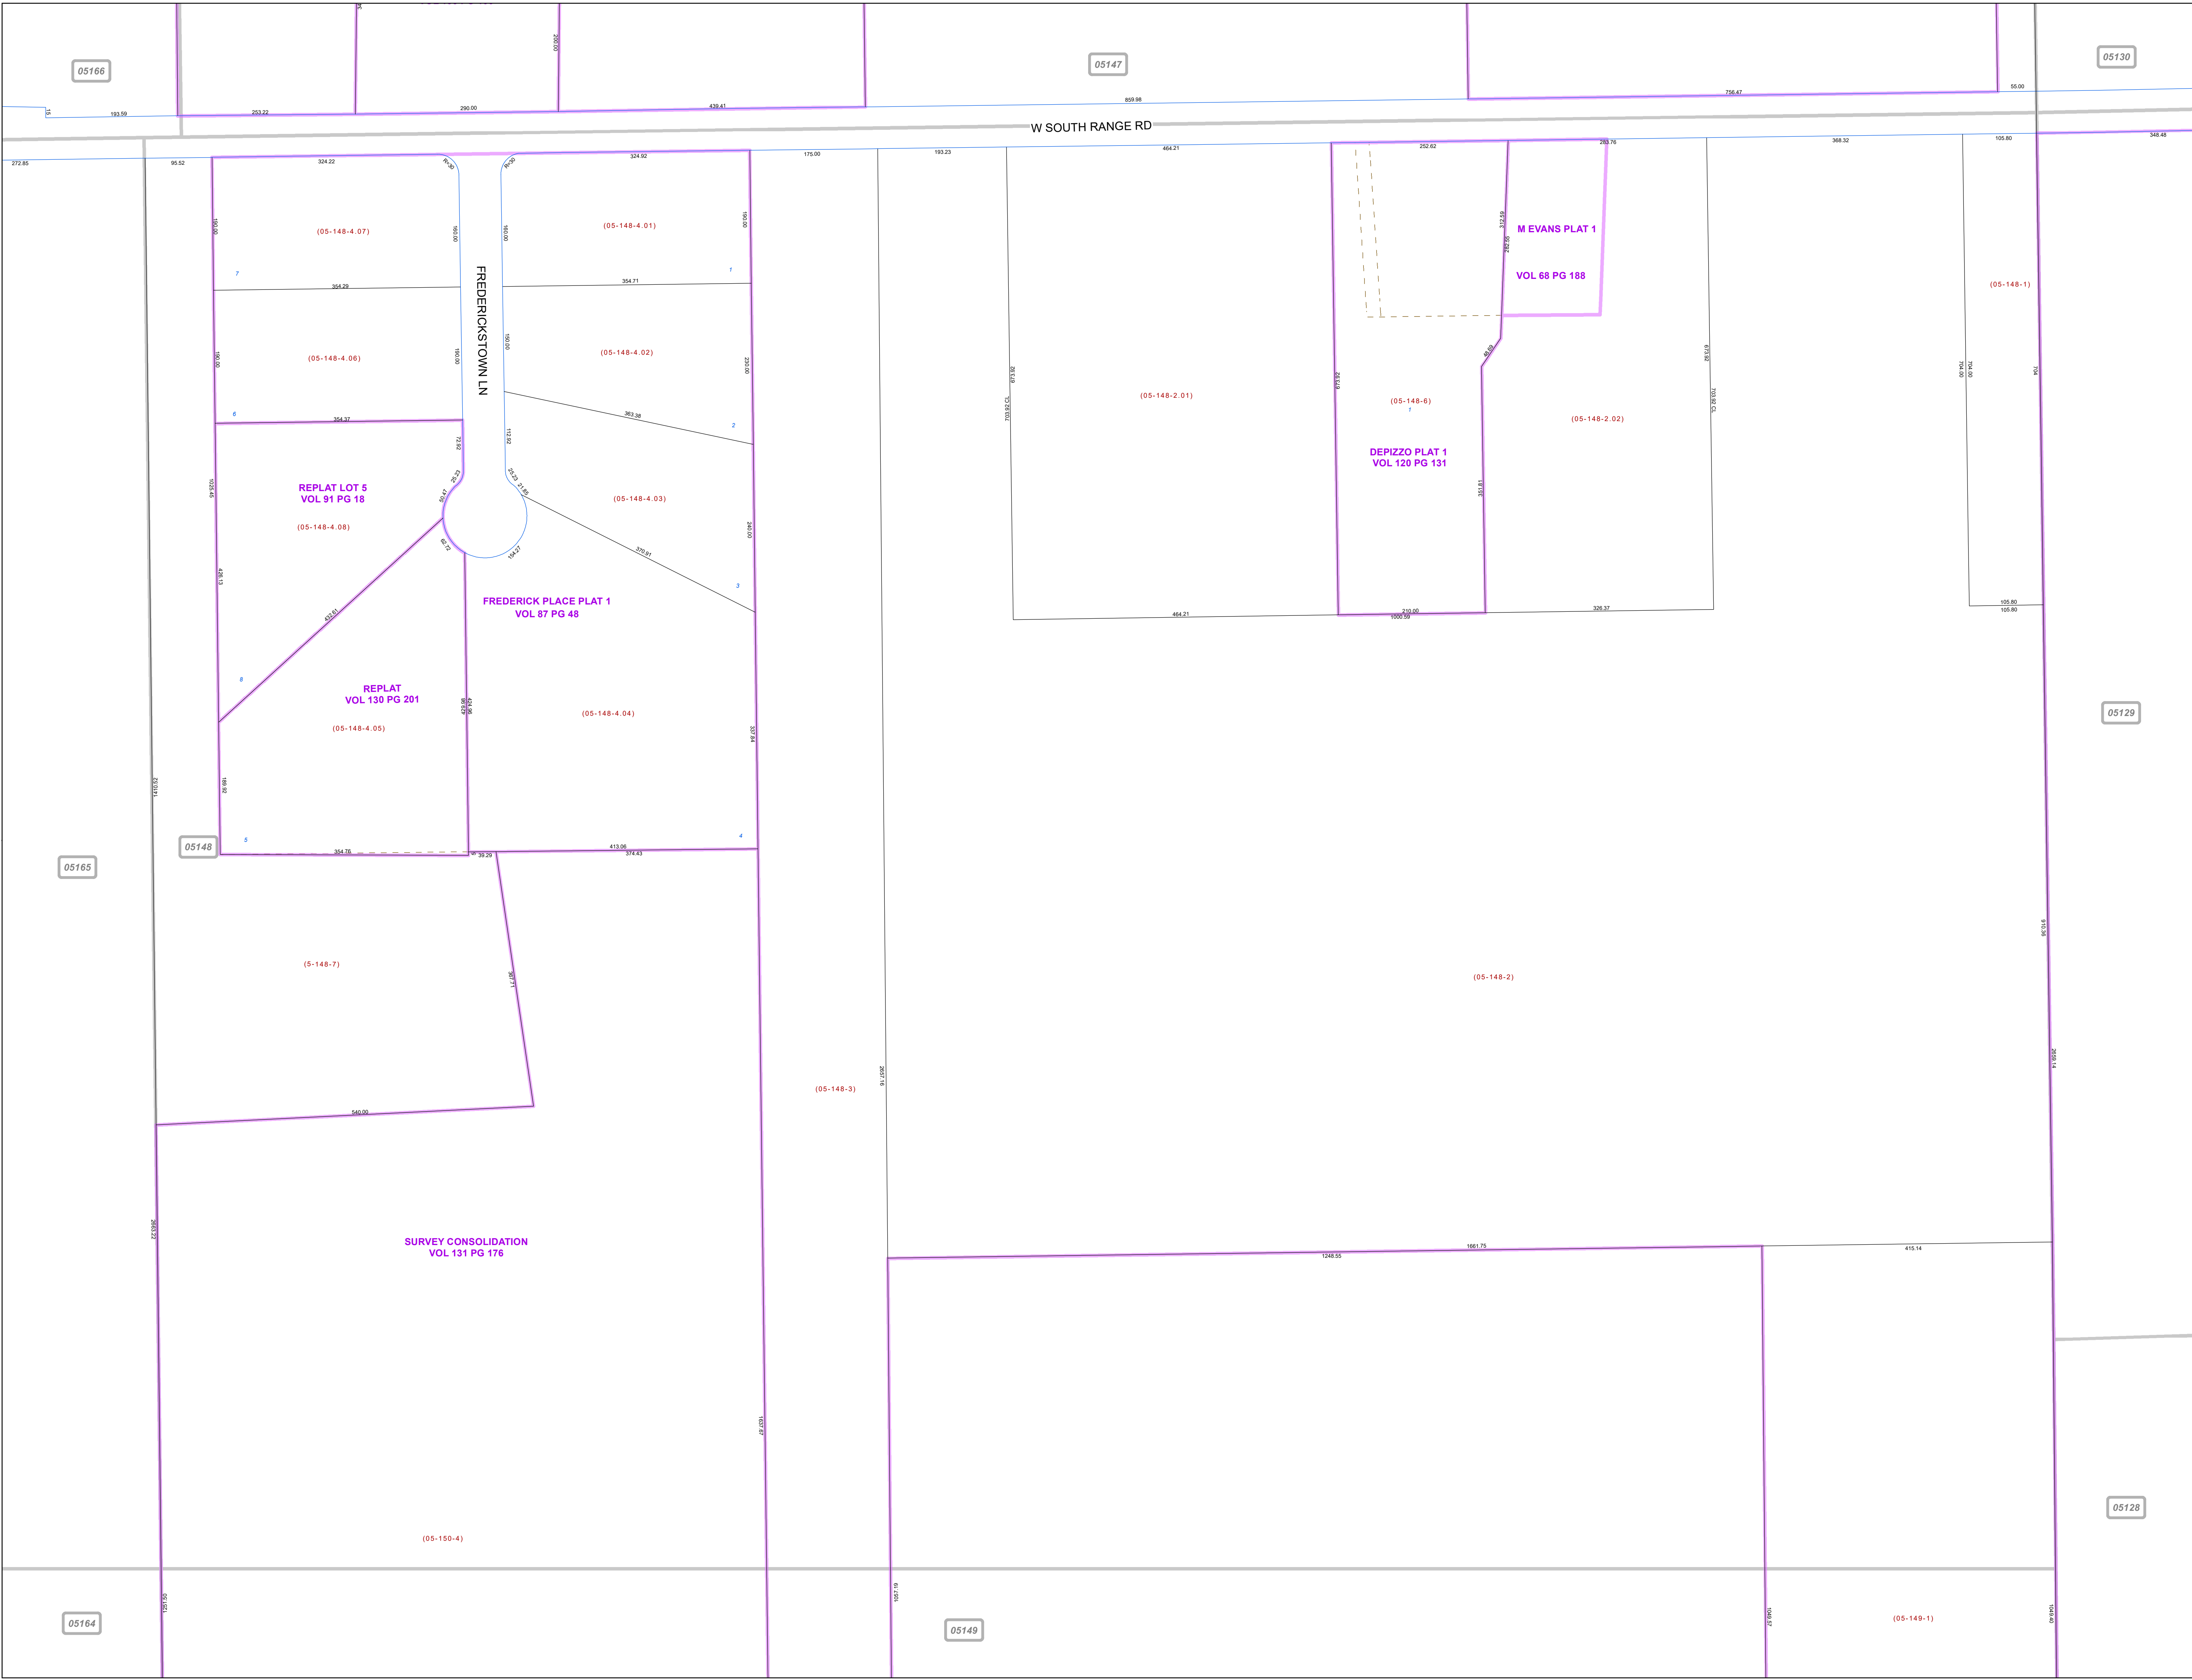

05166

05147

05130

W SOUTH RANGE RD

FREDERICKSTOWN LN

REPLAT LOT 5
VOL 91 PG 18

REPLAT
VOL 130 PG 201

FREDERICK PLACE PLAT 1
VOL 87 PG 48

DEPIZZO PLAT 1
VOL 120 PG 131

M EVANS PLAT 1

VOL 68 PG 188

SURVEY CONSOLIDATION
VOL 131 PG 176

05165

05148

05129

05164

05149

05128