


**MAHONING COUNTY
OHIO**

BEAVER TOWNSHIP
Section 20

**TAX MAP
05163**

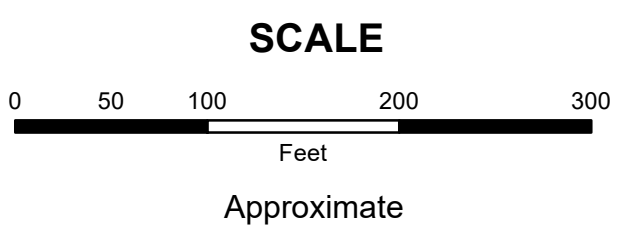


Print Date 1/14/2019

LEGEND

- COUNTY LINE
- TOWNSHIP LINE
- CITY LINE
- VILLAGE LINE
- PLAT OUTLINE
- PARCEL LINE
- OLD PARCEL LINE
- PHASE LINE
- ROAD ROW LINE
- RAILROAD ROW LINE
- (01-20-1.03) PARCEL ID NUMBER
- 345 LOT NUMBER
- BELL PLAT 1 PLAT NAME
- 01004 TAX MAP NUMBER

**BEAVER TOWNSHIP
Index Map**

	05165	05148
05185	05164	05149
05186	05163	05150
05187	05162	05151

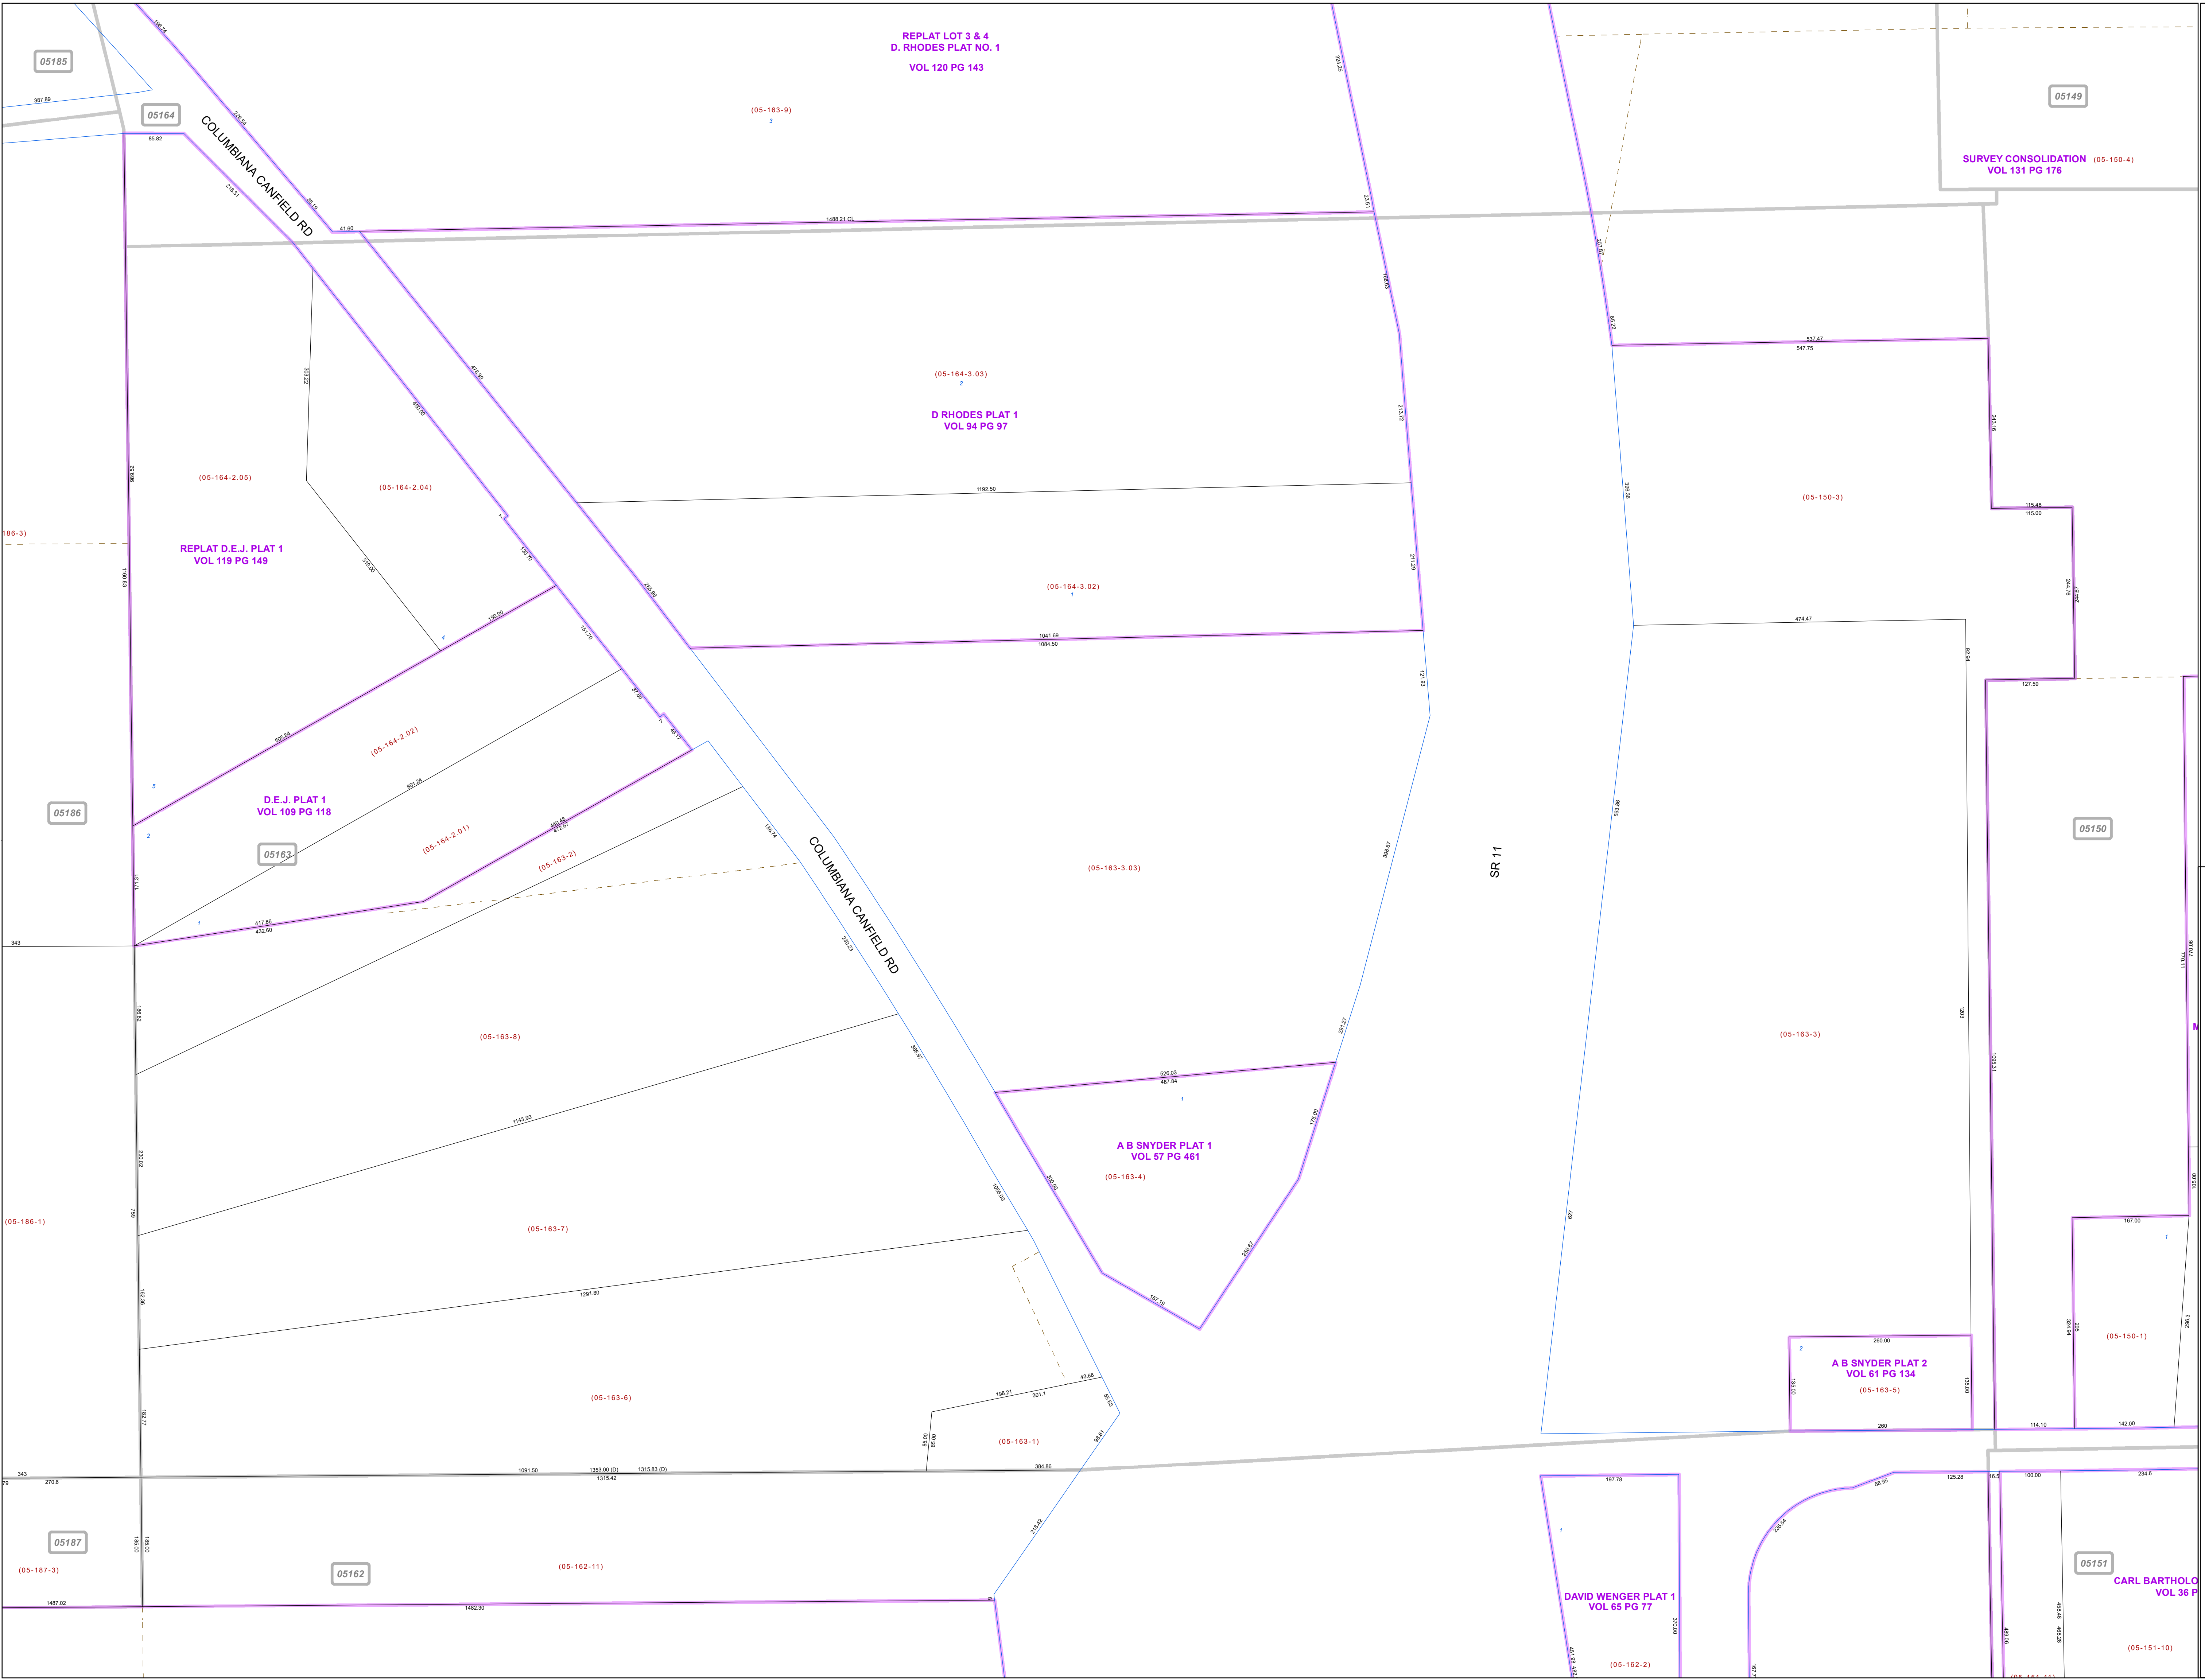

REPLAT LOT 3 & 4
D. RHODES PLAT NO. 1
VOL 120 PG 143

(05-164-3.03)
2
D RHODES PLAT 1
VOL 94 PG 97

REPLAT D.E.J. PLAT 1
VOL 119 PG 149

D.E.J. PLAT 1
VOL 108 PG 118

A B SNYDER PLAT 1
VOL 57 PG 461

A B SNYDER PLAT 2
VOL 61 PG 134

DAVID WENGER PLAT 1
VOL 65 PG 77

CARL BARTHOLO PLAT 1
VOL 36 PG 77