


MAHONING COUNTY
OHIO
GREEN TOWNSHIP
Washingtonville Village

TAX MAP
09003

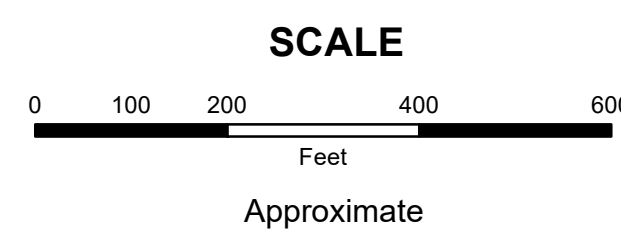


Print Date 1/14/2019

LEGEND

- COUNTY LINE
- TOWNSHIP LINE
- CITY LINE
- VILLAGE LINE
- PLAT OUTLINE
- PARCEL LINE
- OLD PARCEL LINE
- PHASE LINE
- ROAD ROW LINE
- RAILROAD ROW LINE
- (01-20-1.03) PARCEL ID NUMBER
- 345 LOT NUMBER
- BELL PLAT 1 PLAT NAME
- 01004 TAX MAP NUMBER

GREEN TOWNSHIP
Index Map

| | | |
|-------|-------|-------|
| 13004 | 09005 | 09012 |
| 13005 | 09004 | 09013 |
| 13006 | 09003 | 09014 |
| 13007 | 09002 | 09015 |
| 13008 | 09001 | 09016 |

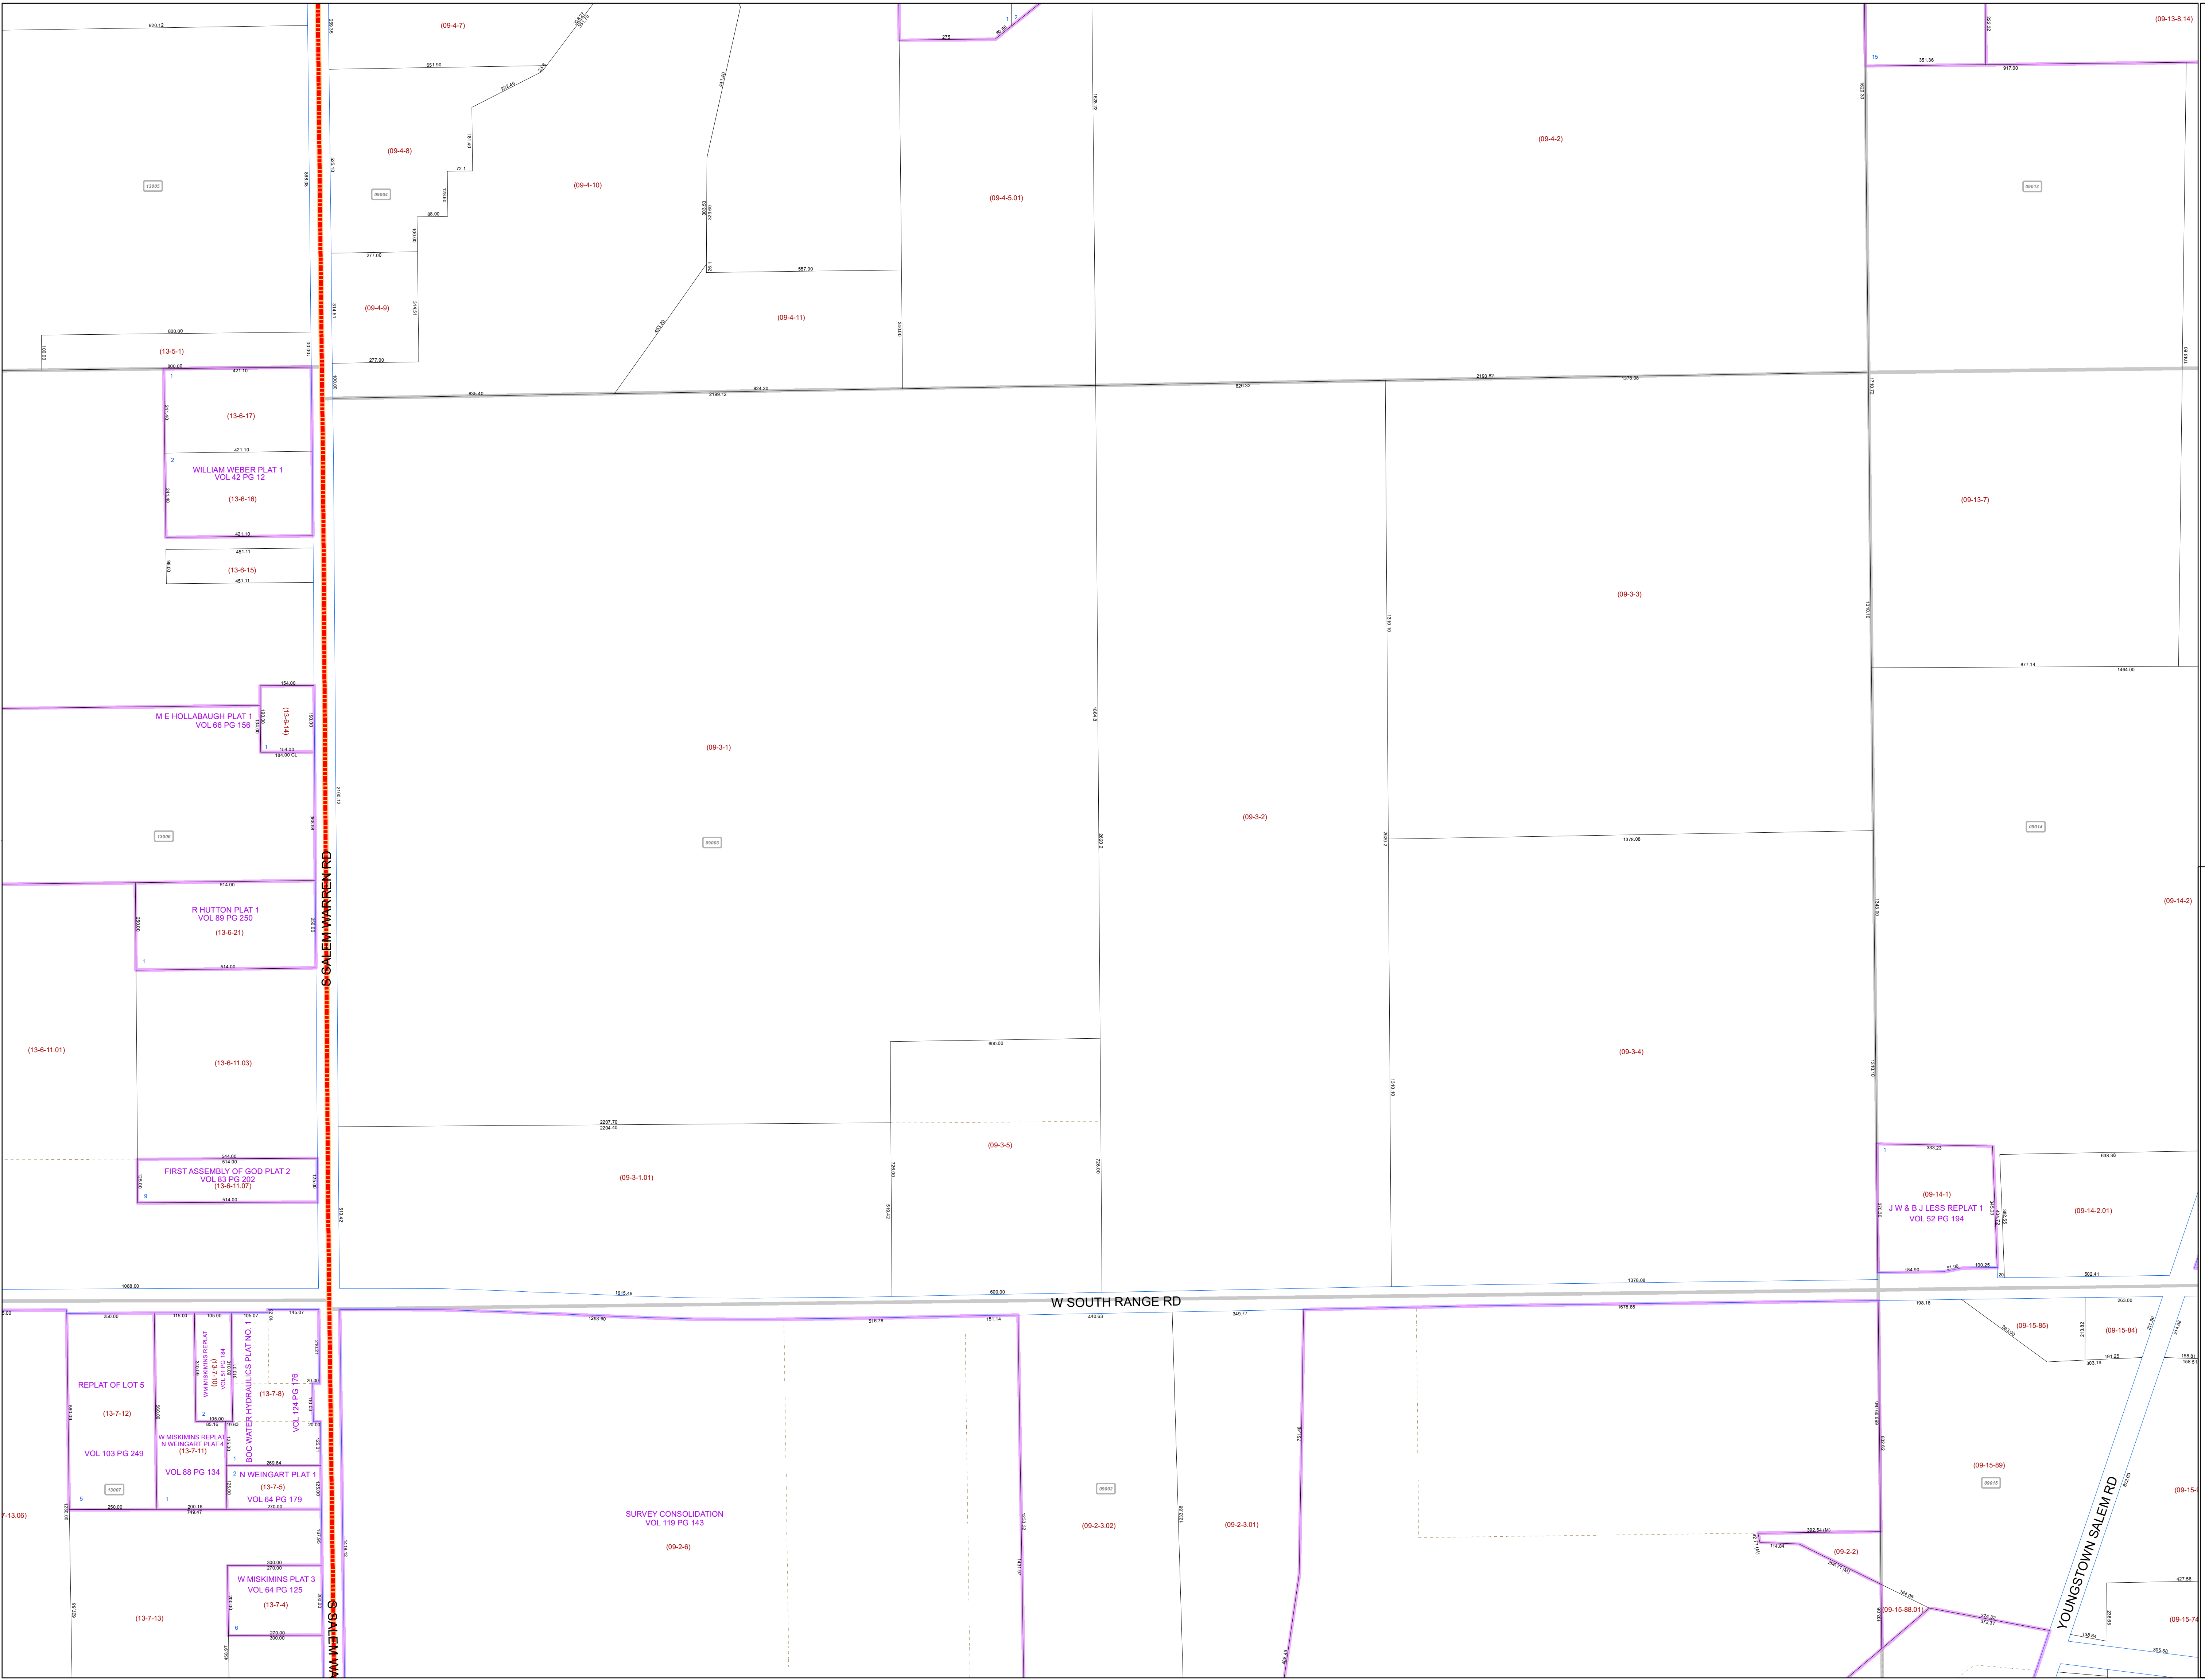

S SALEM WARREN RD

W SOUTH RANGE RD

YOUNGSTOWN SALEM RD

WILLIAM WEBER PLAT 1
 VOL 42 PG 12

M E HOLLABAUGH PLAT 1
 VOL 66 PG 156

R HUTTON PLAT 1
 VOL 89 PG 250

FIRST ASSEMBLY OF GOD PLAT 2
 VOL 83 PG 202

W MISKIMINS REPLAT
 W WEINGART PLAT 4

W MISKIMINS PLAT 3
 VOL 64 PG 125

SURVEY CONSOLIDATION
 VOL 119 PG 143

J W & J LESS REPLAT 1
 VOL 52 PG 194