


MAHONING COUNTY
OHIO
GREEN TOWNSHIP
Section 4 North Half

TAX MAP
09004

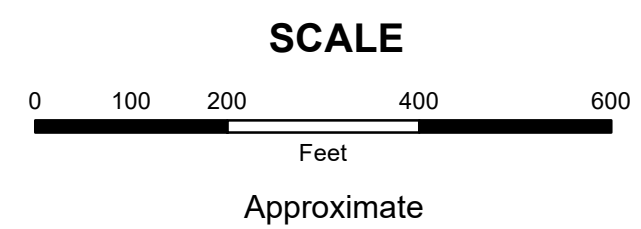


Print Date 1/14/2019

LEGEND

- COUNTY LINE
- TOWNSHIP LINE
- CITY LINE
- VILLAGE LINE
- PLAT OUTLINE
- PARCEL LINE
- OLD PARCEL LINE
- PHASE LINE
- ROAD ROW LINE
- RAILROAD ROW LINE
- (01-20-1.03) PARCEL ID NUMBER
- 345 LOT NUMBER
- BELL PLAT 1 PLAT NAME
- 01004 TAX MAP NUMBER

GREEN TOWNSHIP
Index Map

13003	09006	09011
13004	09005	09012
13005	09004	09013
13006	09003	09014
13007	09002	09015

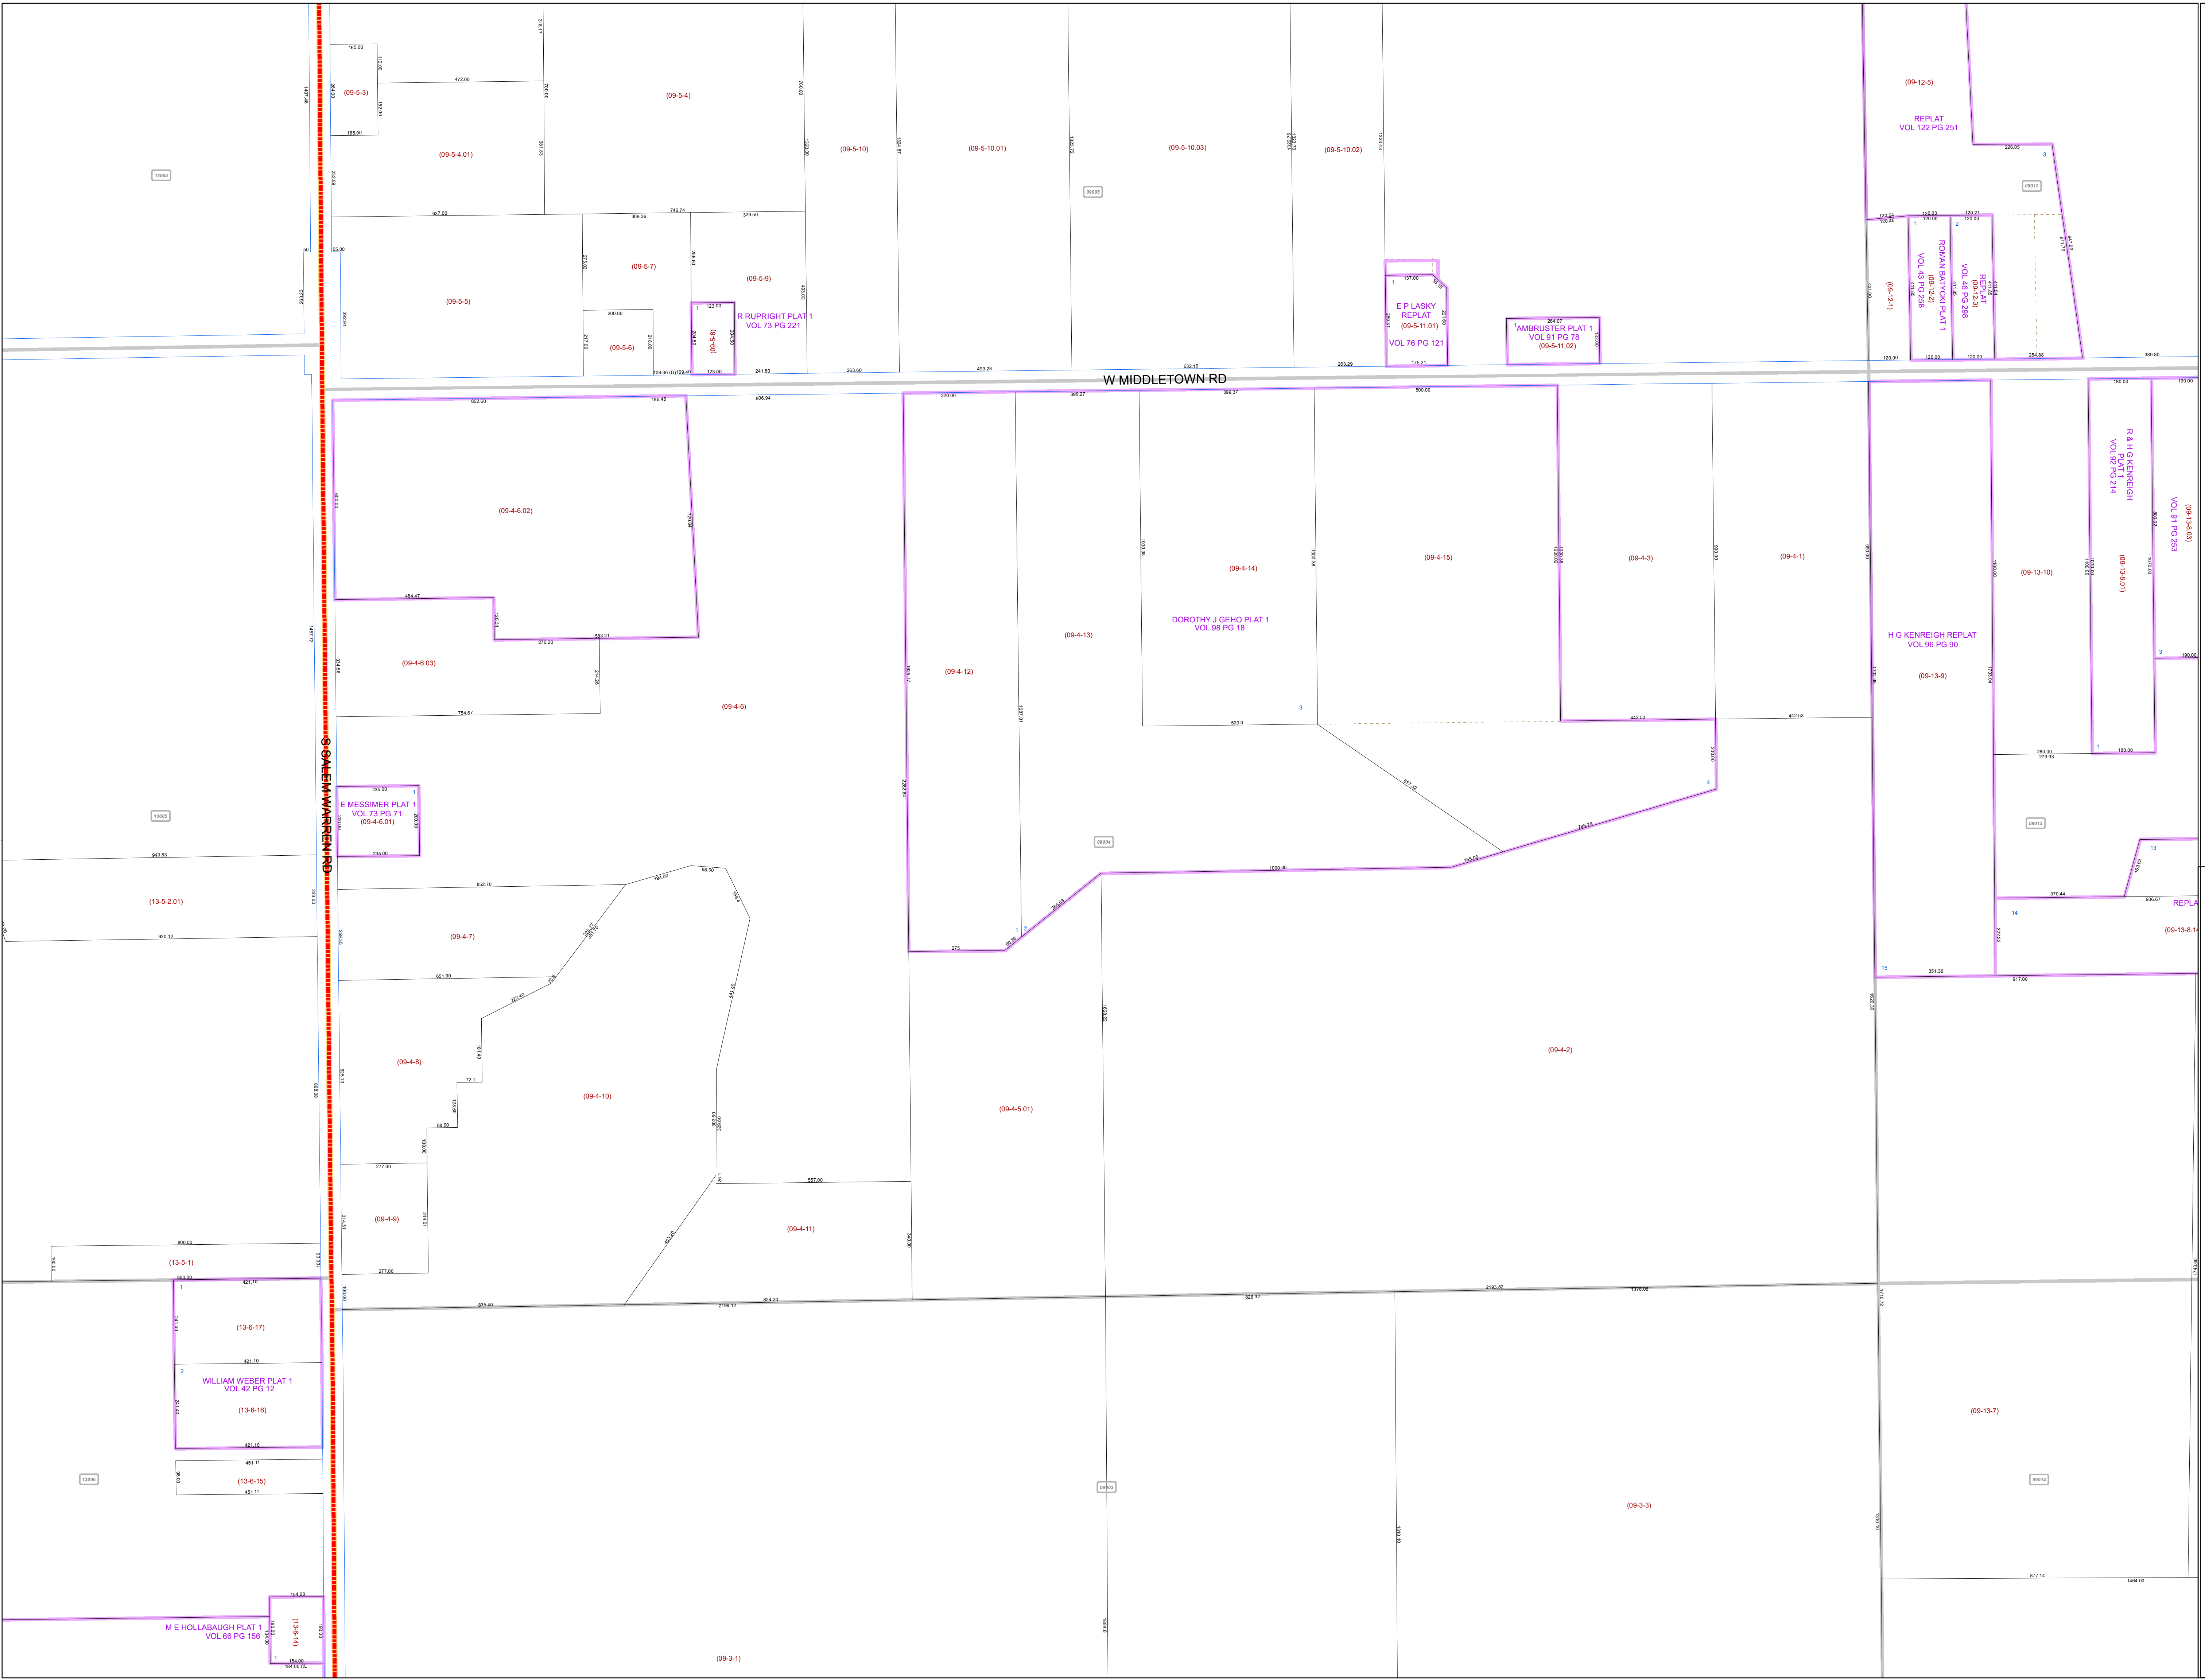

S SALEM WARREN RD

W MIDDLETOWN RD