


MAHONING COUNTY
OHIO
GREEN TOWNSHIP
 Section 36
TAX MAP
10064

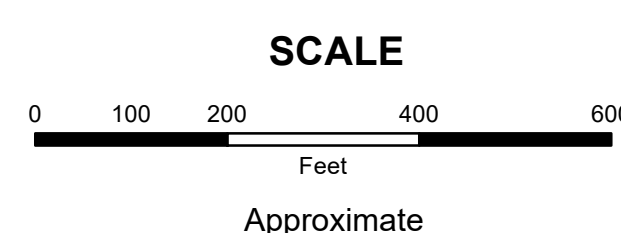


Print Date 1/14/2019

- LEGEND**
- COUNTY LINE
 - TOWNSHIP LINE
 - CITY LINE
 - VILLAGE LINE
 - PLAT OUTLINE
 - PARCEL LINE
 - OLD PARCEL LINE
 - PHASE LINE
 - ROAD ROW LINE
 - RAILROAD ROW LINE
 - (01-20-1.03) PARCEL ID NUMBER
 - 345 LOT NUMBER
 - BELL PLAT 1 PLAT NAME
 - 01004 TAX MAP NUMBER

GREEN TOWNSHIP
Index Map

09043	09062	05196	
09042	09063	05195	
11003	10041	10064	05194
11002			05193

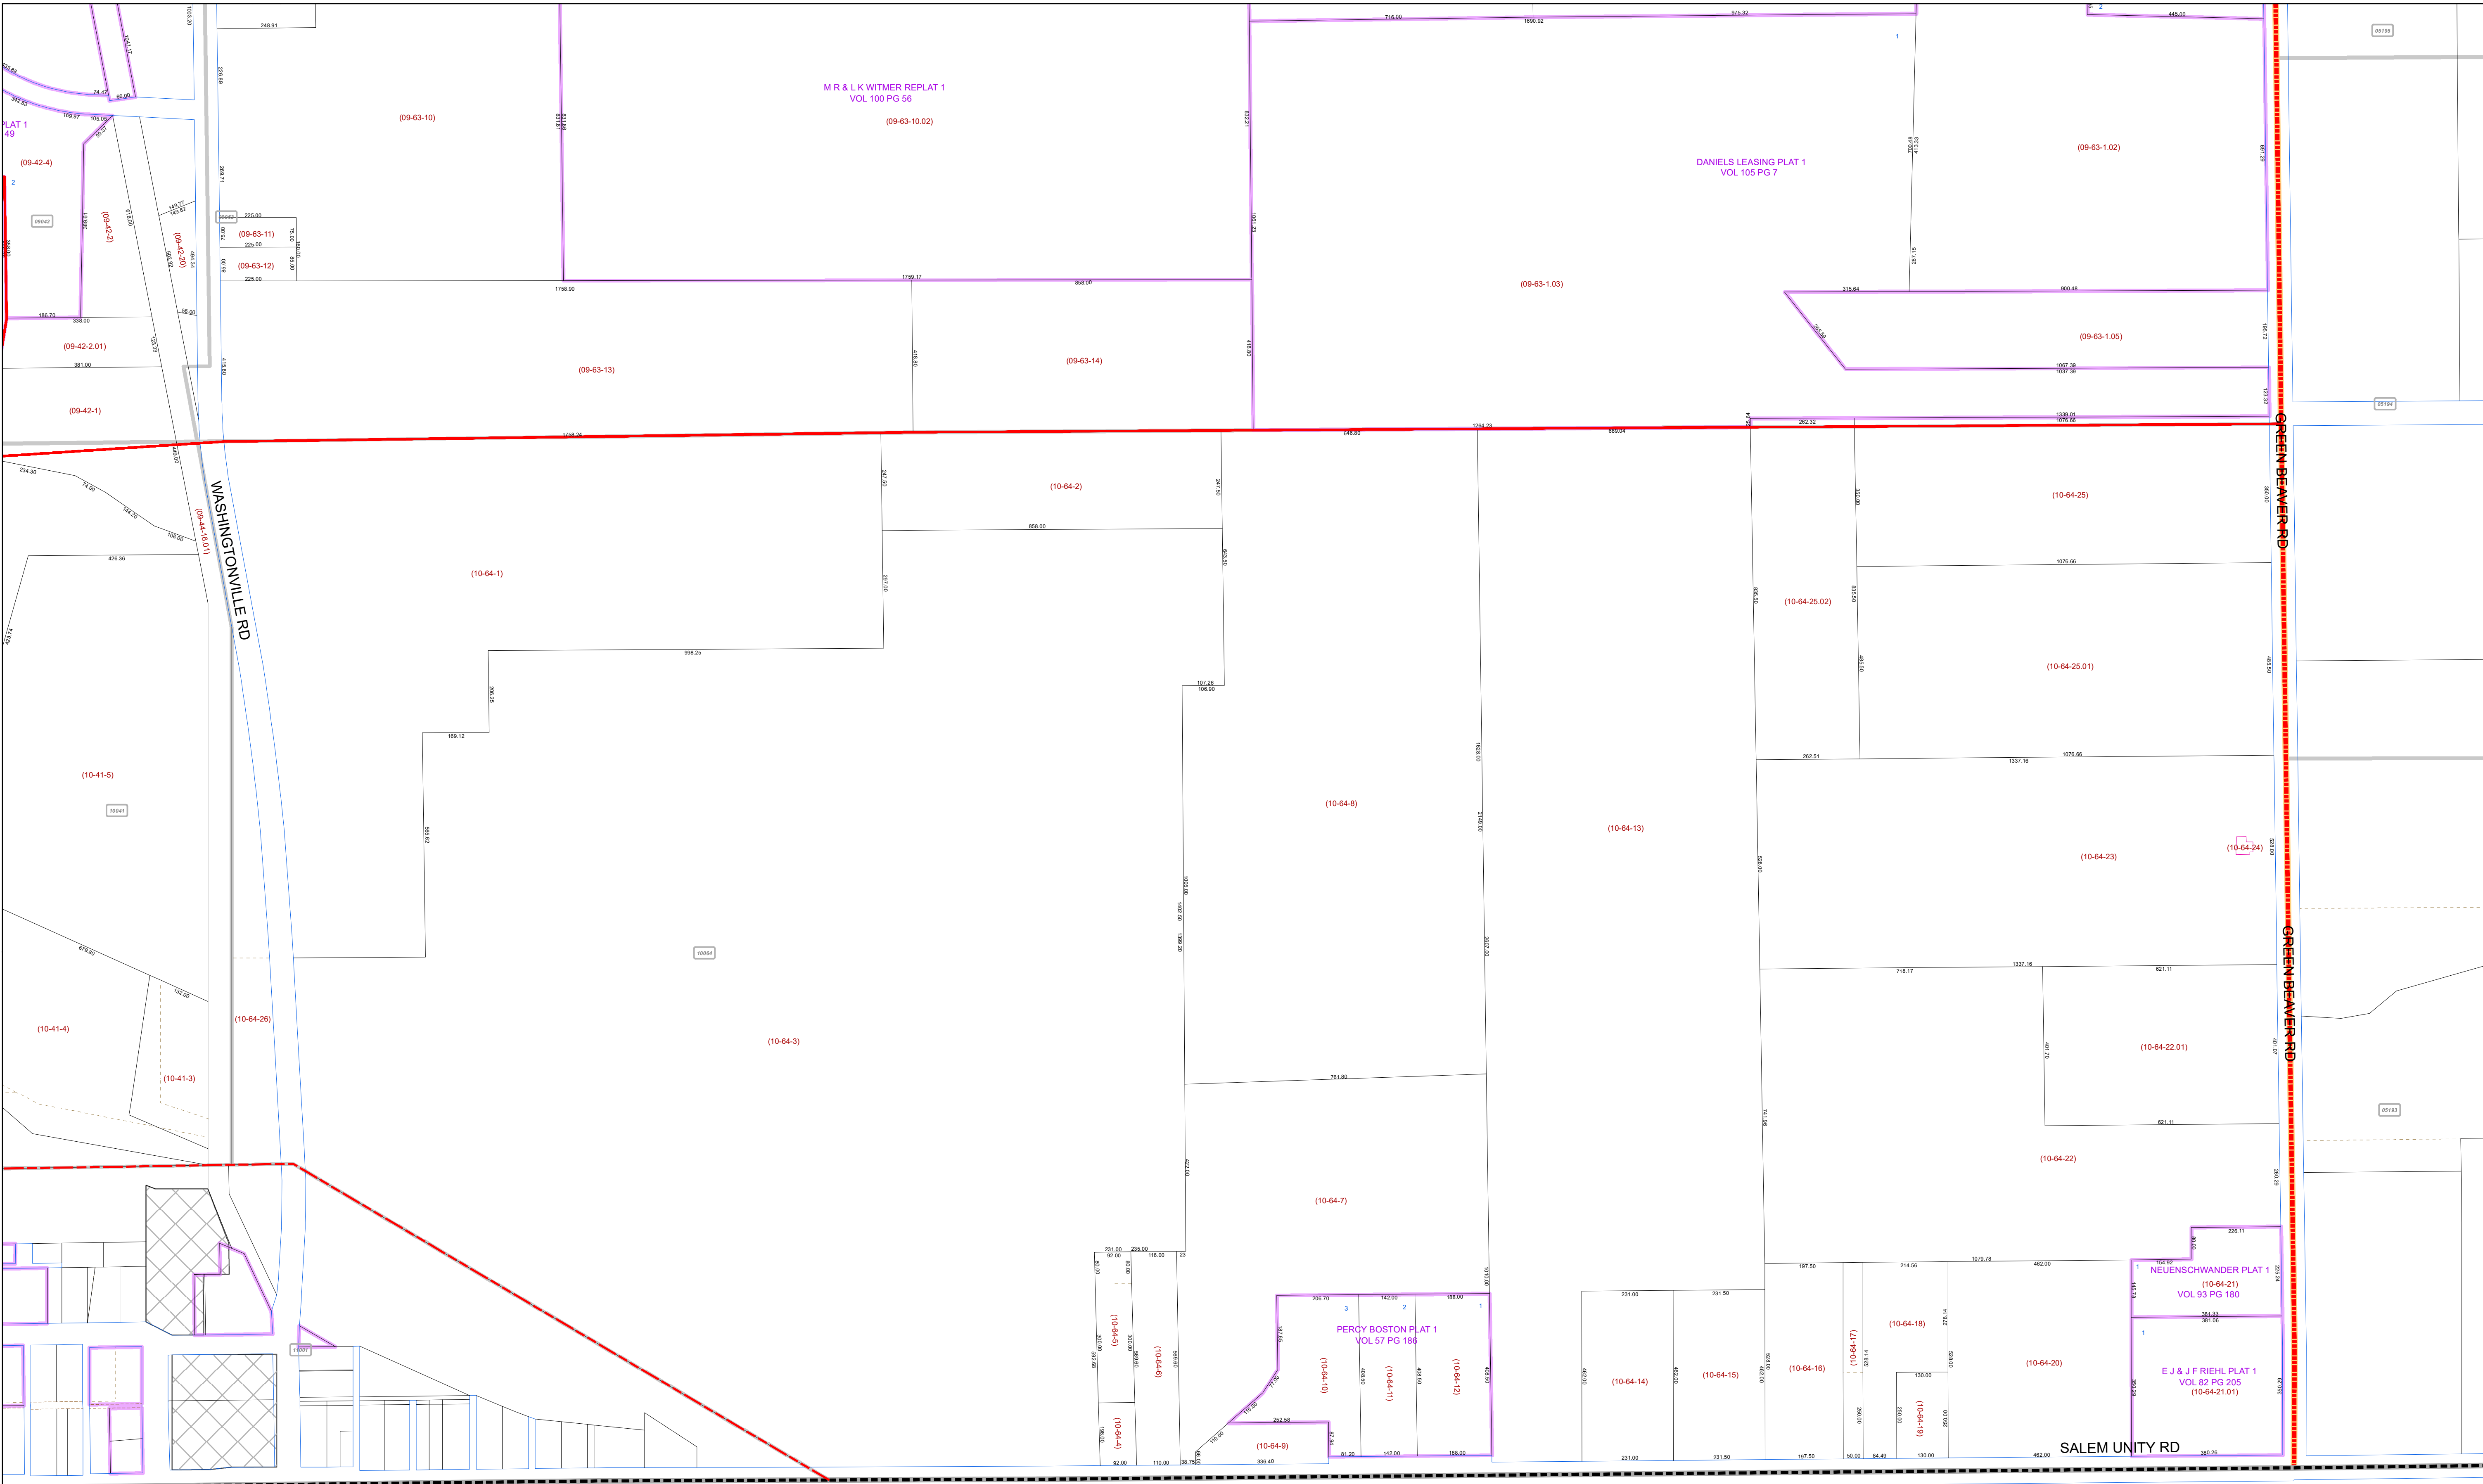

COLUMBIANA COUNTY