


**MAHONING COUNTY  
OHIO**

**SMITH TOWNSHIP**  
Section 20

**TAX MAP  
16094**

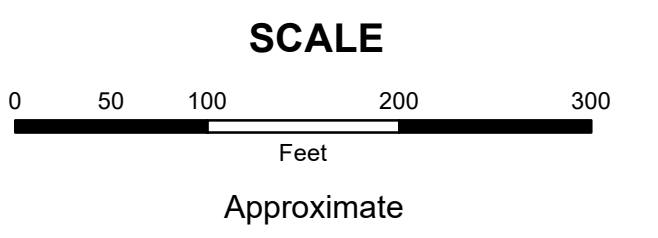


Print Date 1/14/2019

**LEGEND**

- COUNTY LINE
- TOWNSHIP LINE
- CITY LINE
- VILLAGE LINE
- PLAT OUTLINE
- PARCEL LINE
- OLD PARCEL LINE
- PHASE LINE
- ROAD ROW LINE
- RAILROAD ROW LINE
- (01-20-1.03) PARCEL ID NUMBER
- 345 LOT NUMBER
- BELL PLAT 1 PLAT NAME
- 01004 TAX MAP NUMBER

**SMITH TOWNSHIP  
Index Map**

	16110	16113
16108	16109	16114
16099	16094	16093
16098	16095	16092

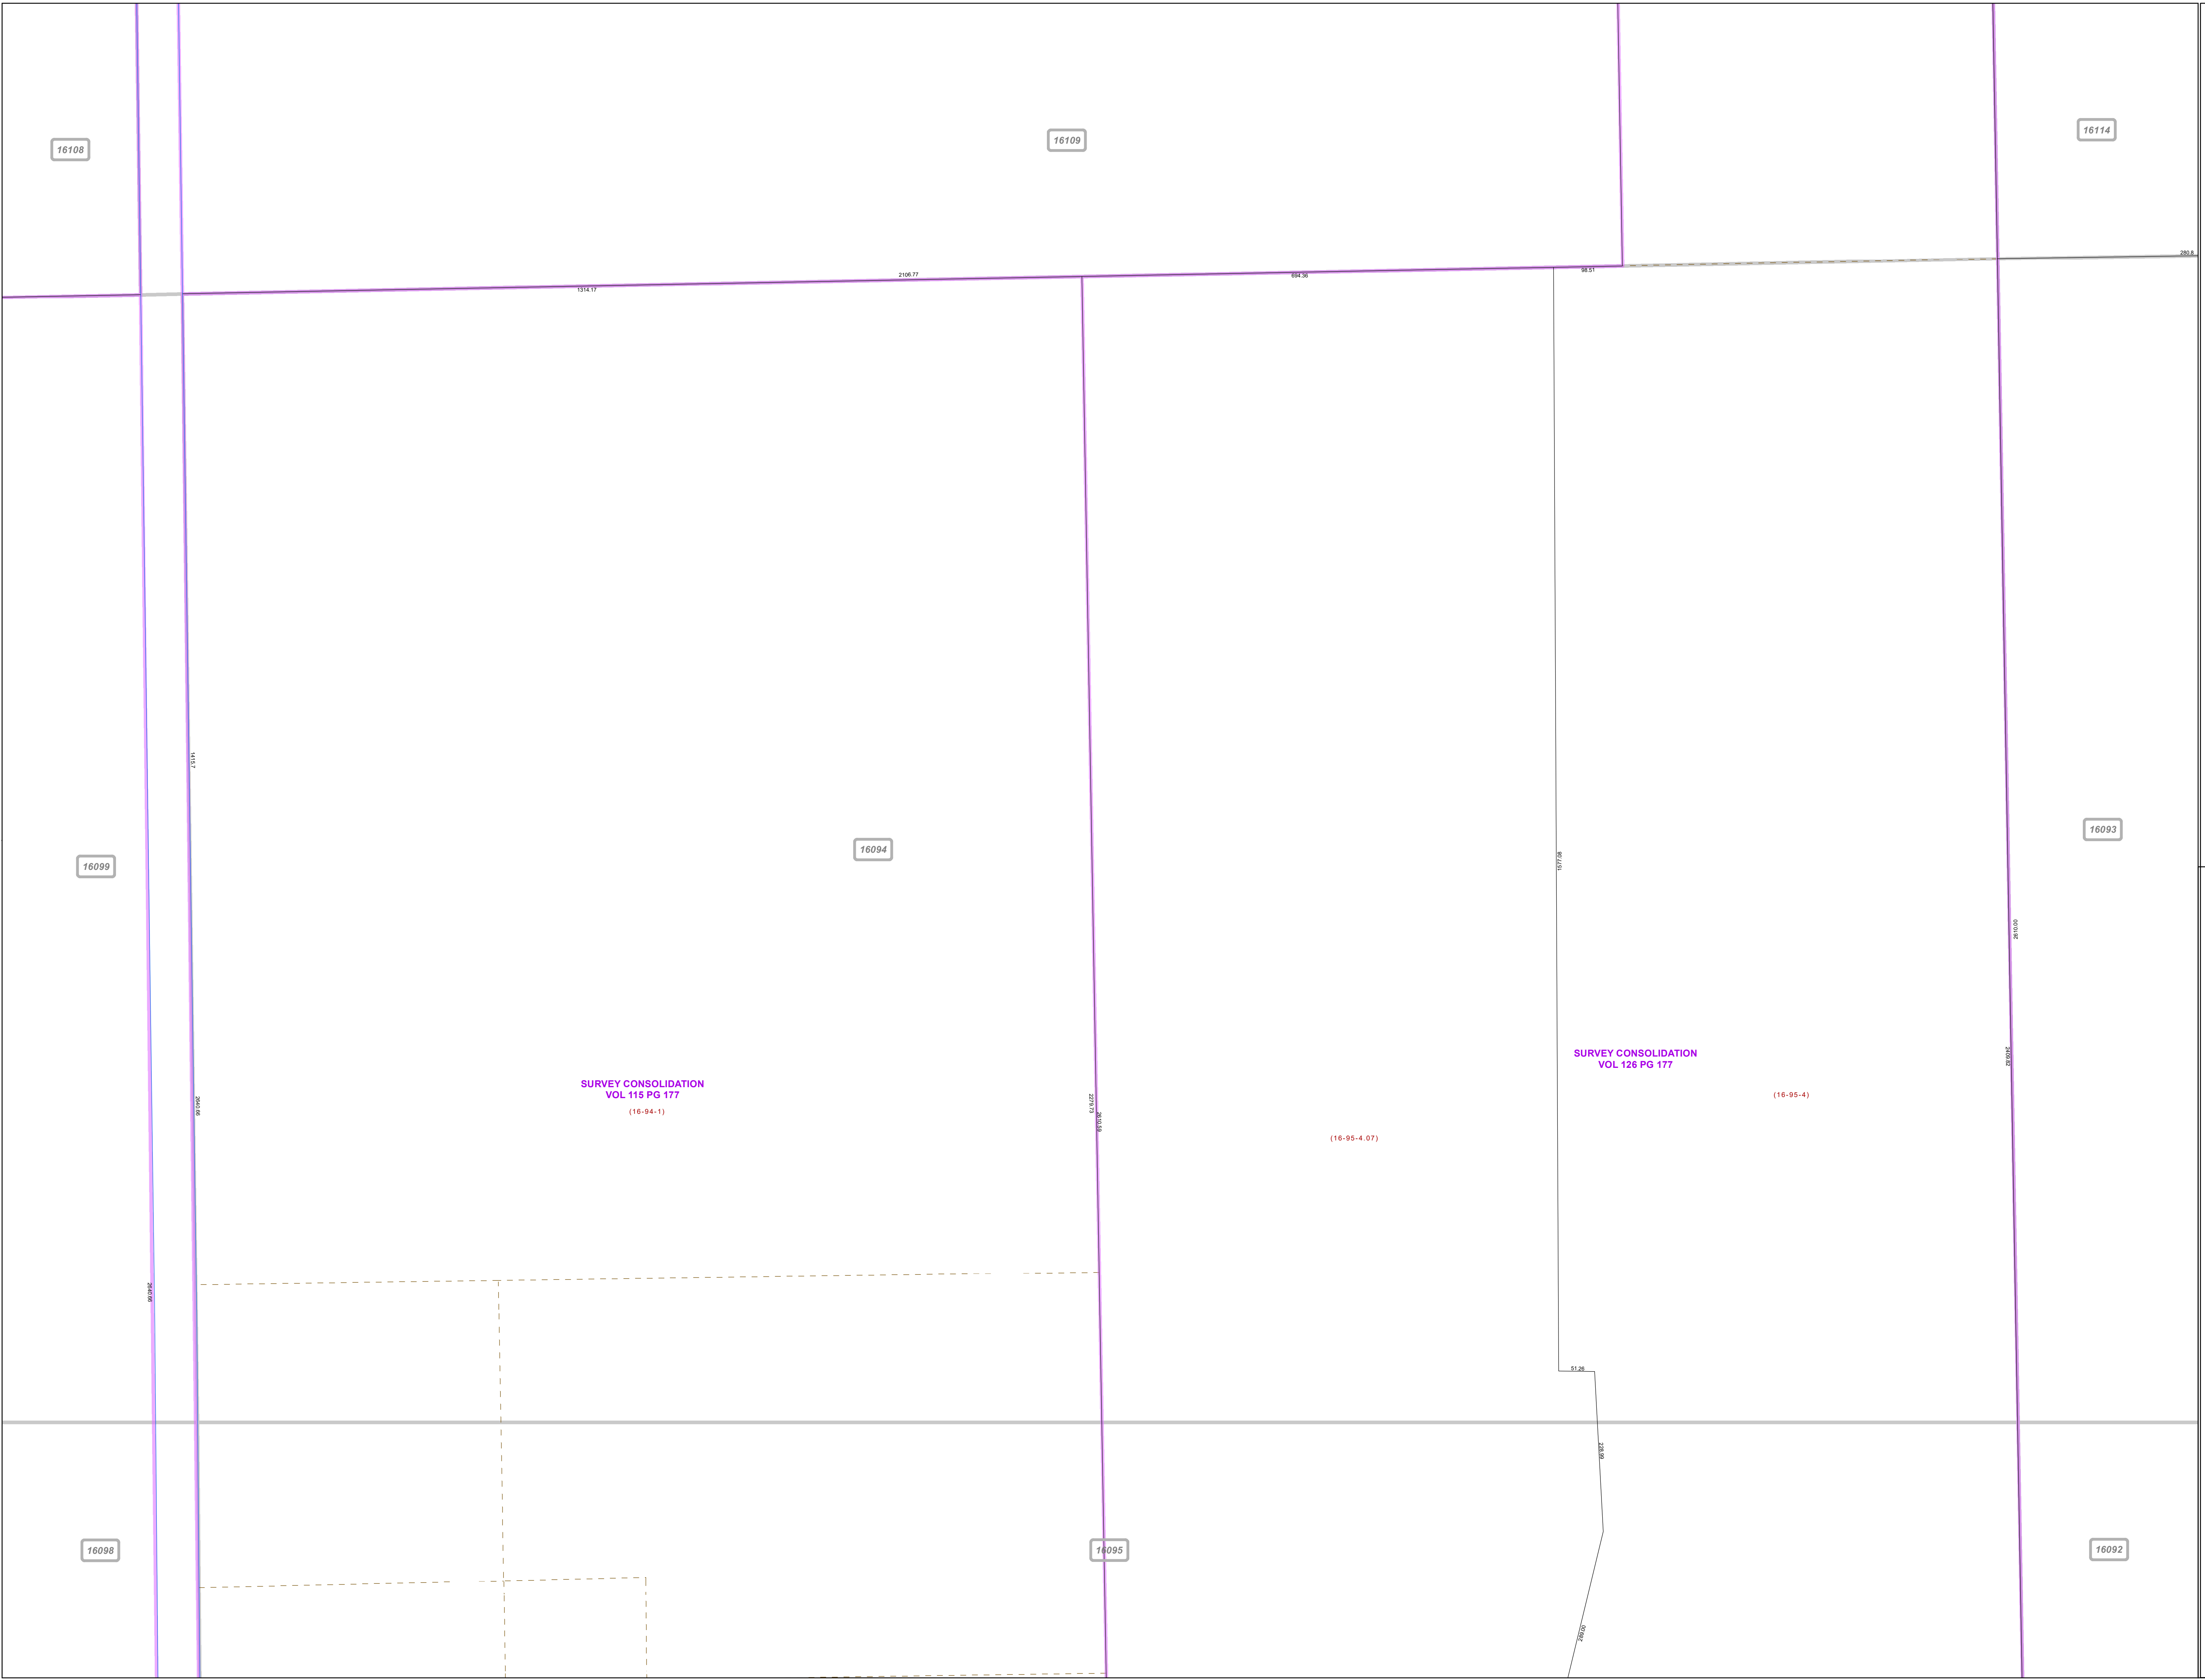

16108

16109

16114

16099

16094

16093

16098

16095

16092