


**MAHONING COUNTY
OHIO**

SMITH TOWNSHIP
Section 16

**TAX MAP
16116**

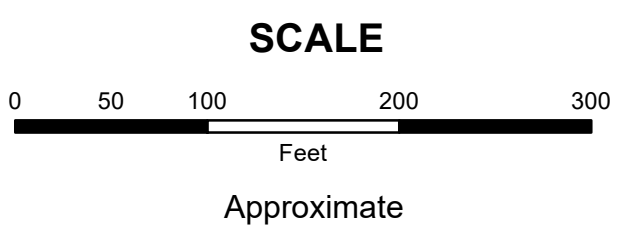


Print Date 1/14/2019

LEGEND

- COUNTY LINE
- TOWNSHIP LINE
- CITY LINE
- VILLAGE LINE
- PLAT OUTLINE
- PARCEL LINE
- OLD PARCEL LINE
- PHASE LINE
- ROAD ROW LINE
- RAILROAD ROW LINE
- PARCEL ID NUMBER
- LOT NUMBER
- PLAT NAME
- TAX MAP NUMBER

**SMITH TOWNSHIP
Index Map**

16112	16117	16118
16113	16116	16119
16114	16115	16120

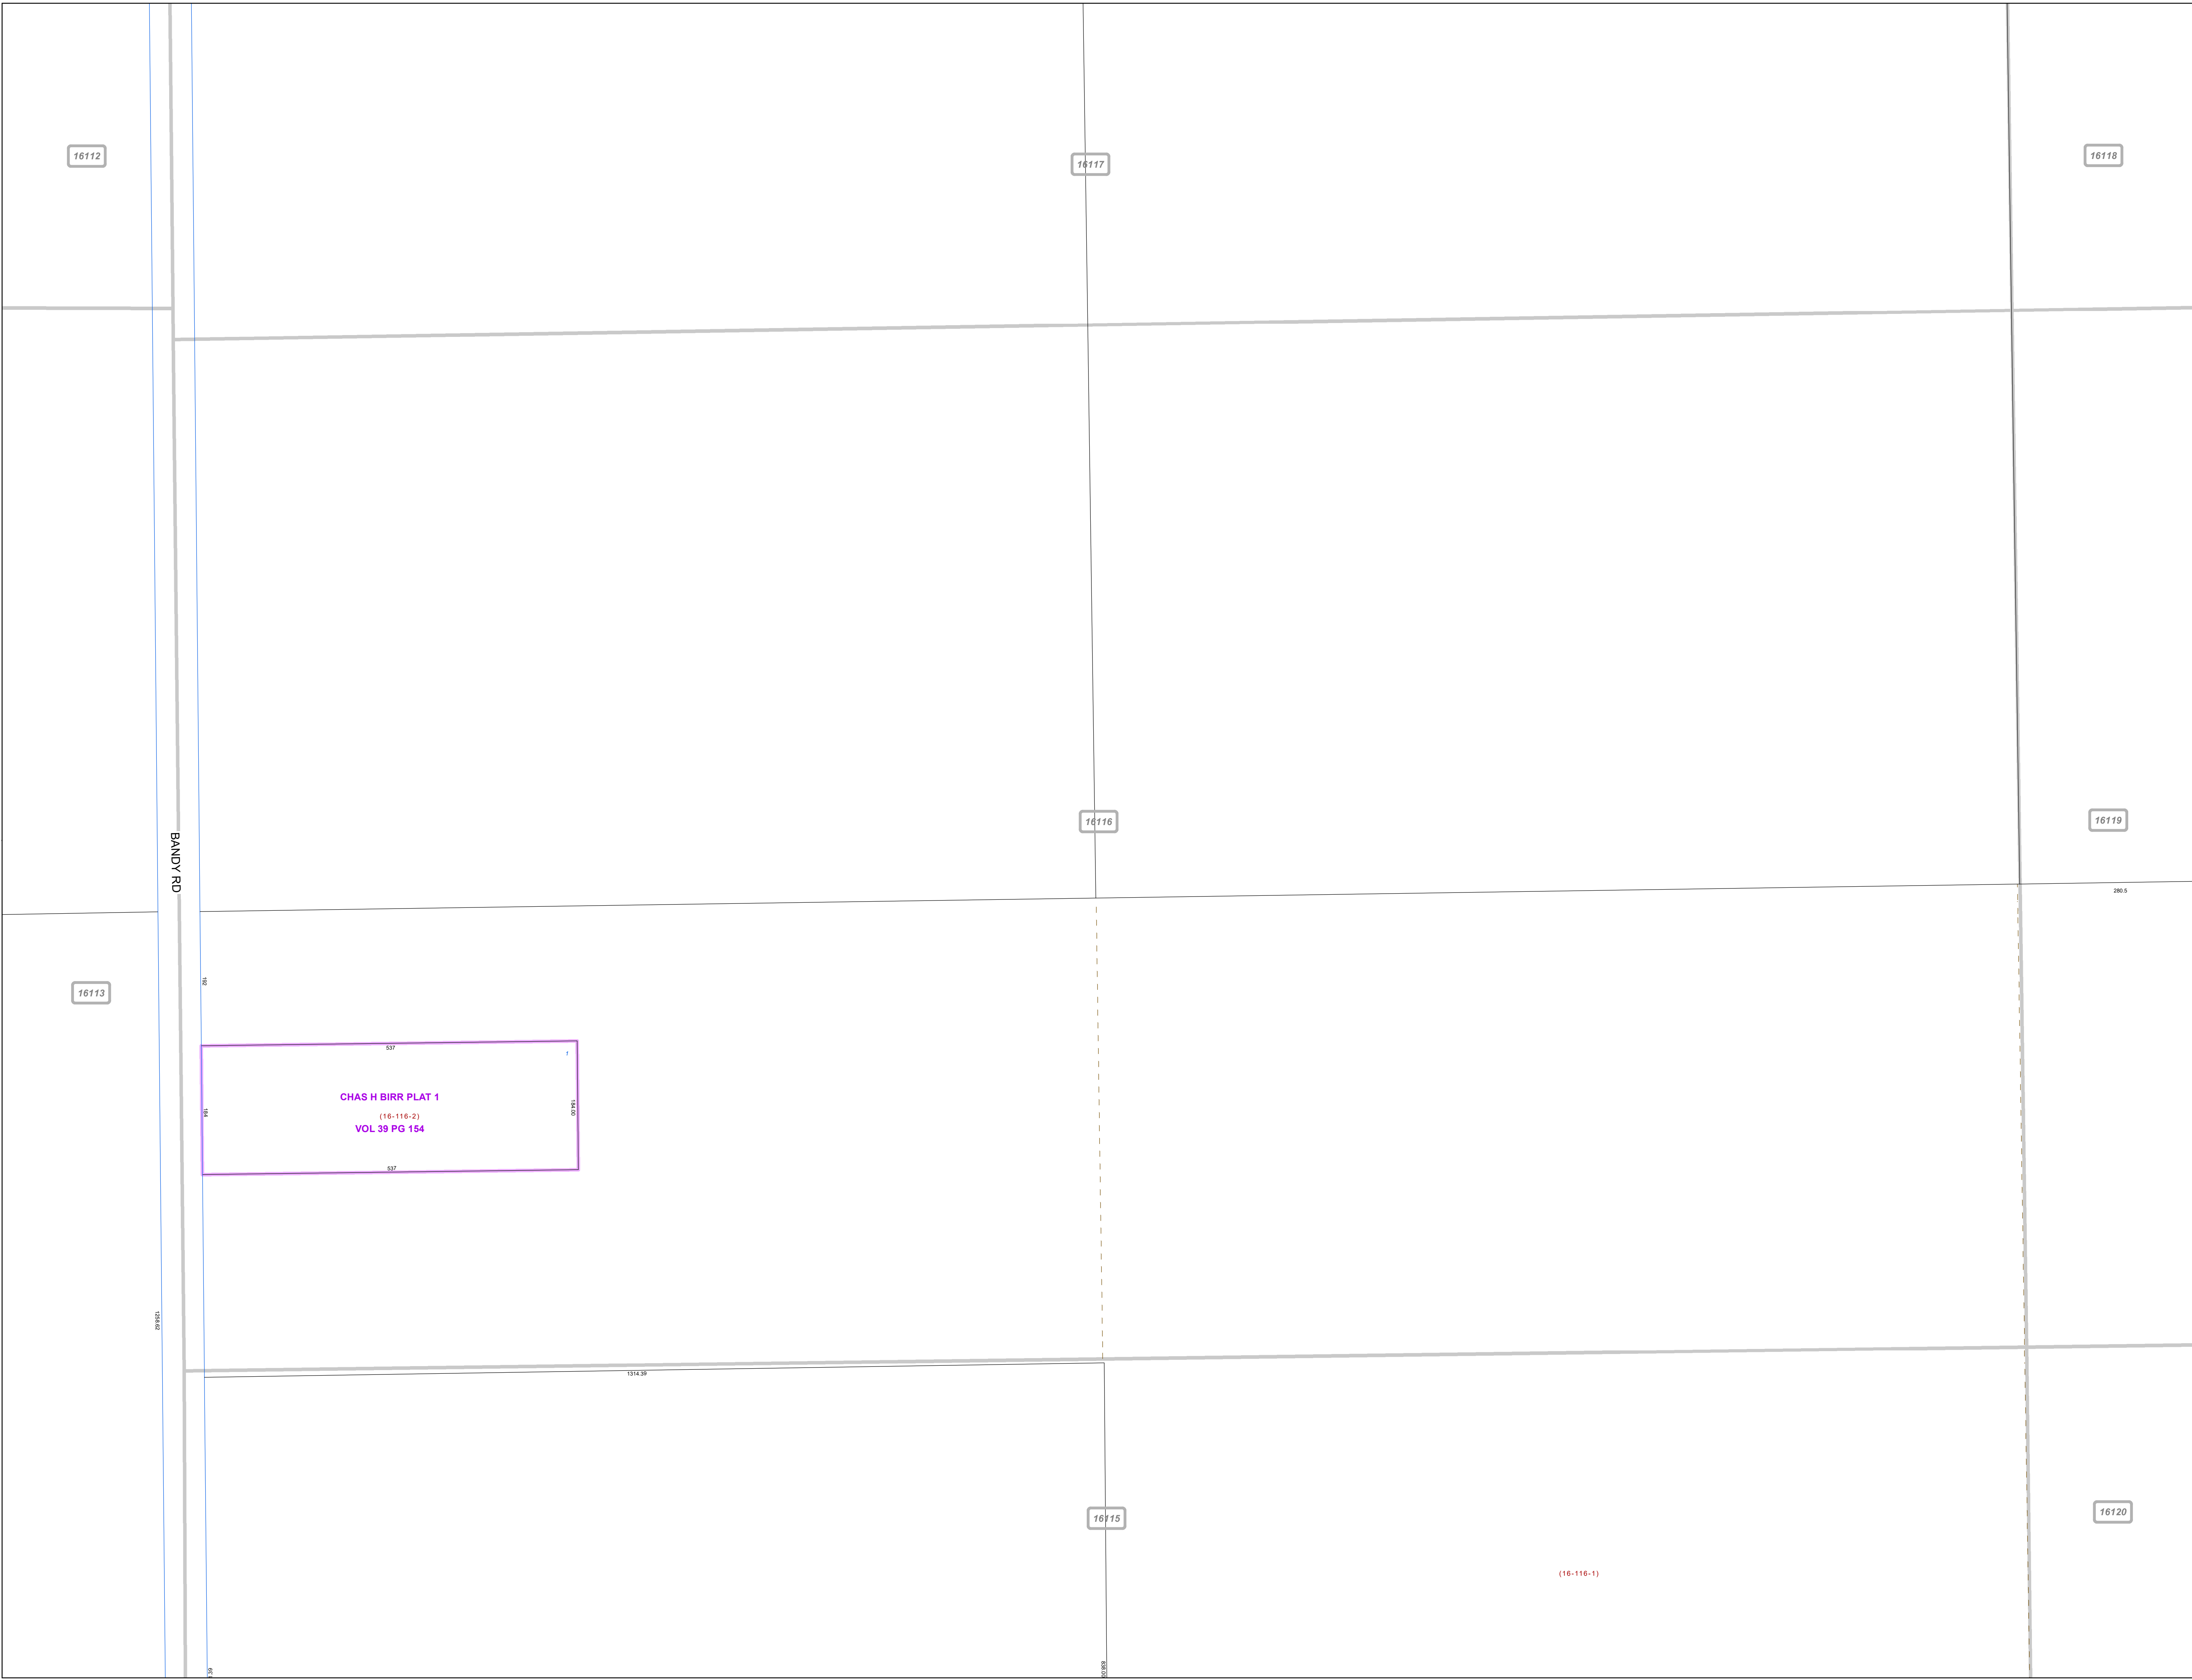

16112

16117

16118

16116

16119

16113

16115

16120

(16-116-1)

CHAS H BIRR PLAT 1
(16-116-2)
VOL 39 PG 154

BANDY RD