

**MAHONING COUNTY
OHIO**
SMITH TOWNSHIP
Section 16
**TAX MAP
16119**




Print Date 1/14/2019

LEGEND

- COUNTY LINE
- TOWNSHIP LINE
- CITY LINE
- VILLAGE LINE
- PLAT OUTLINE
- PARCEL LINE
- OLD PARCEL LINE
- PHASE LINE
- ROAD ROW LINE
- RAILROAD ROW LINE
- (01-20-1.03) PARCEL ID NUMBER
- 345 LOT NUMBER
- BELL PLAT 1 PLAT NAME
- 01004 TAX MAP NUMBER

**SMITH TOWNSHIP
Index Map**

16117	16118	16123
16116	16119	16122
16115	16120	16121

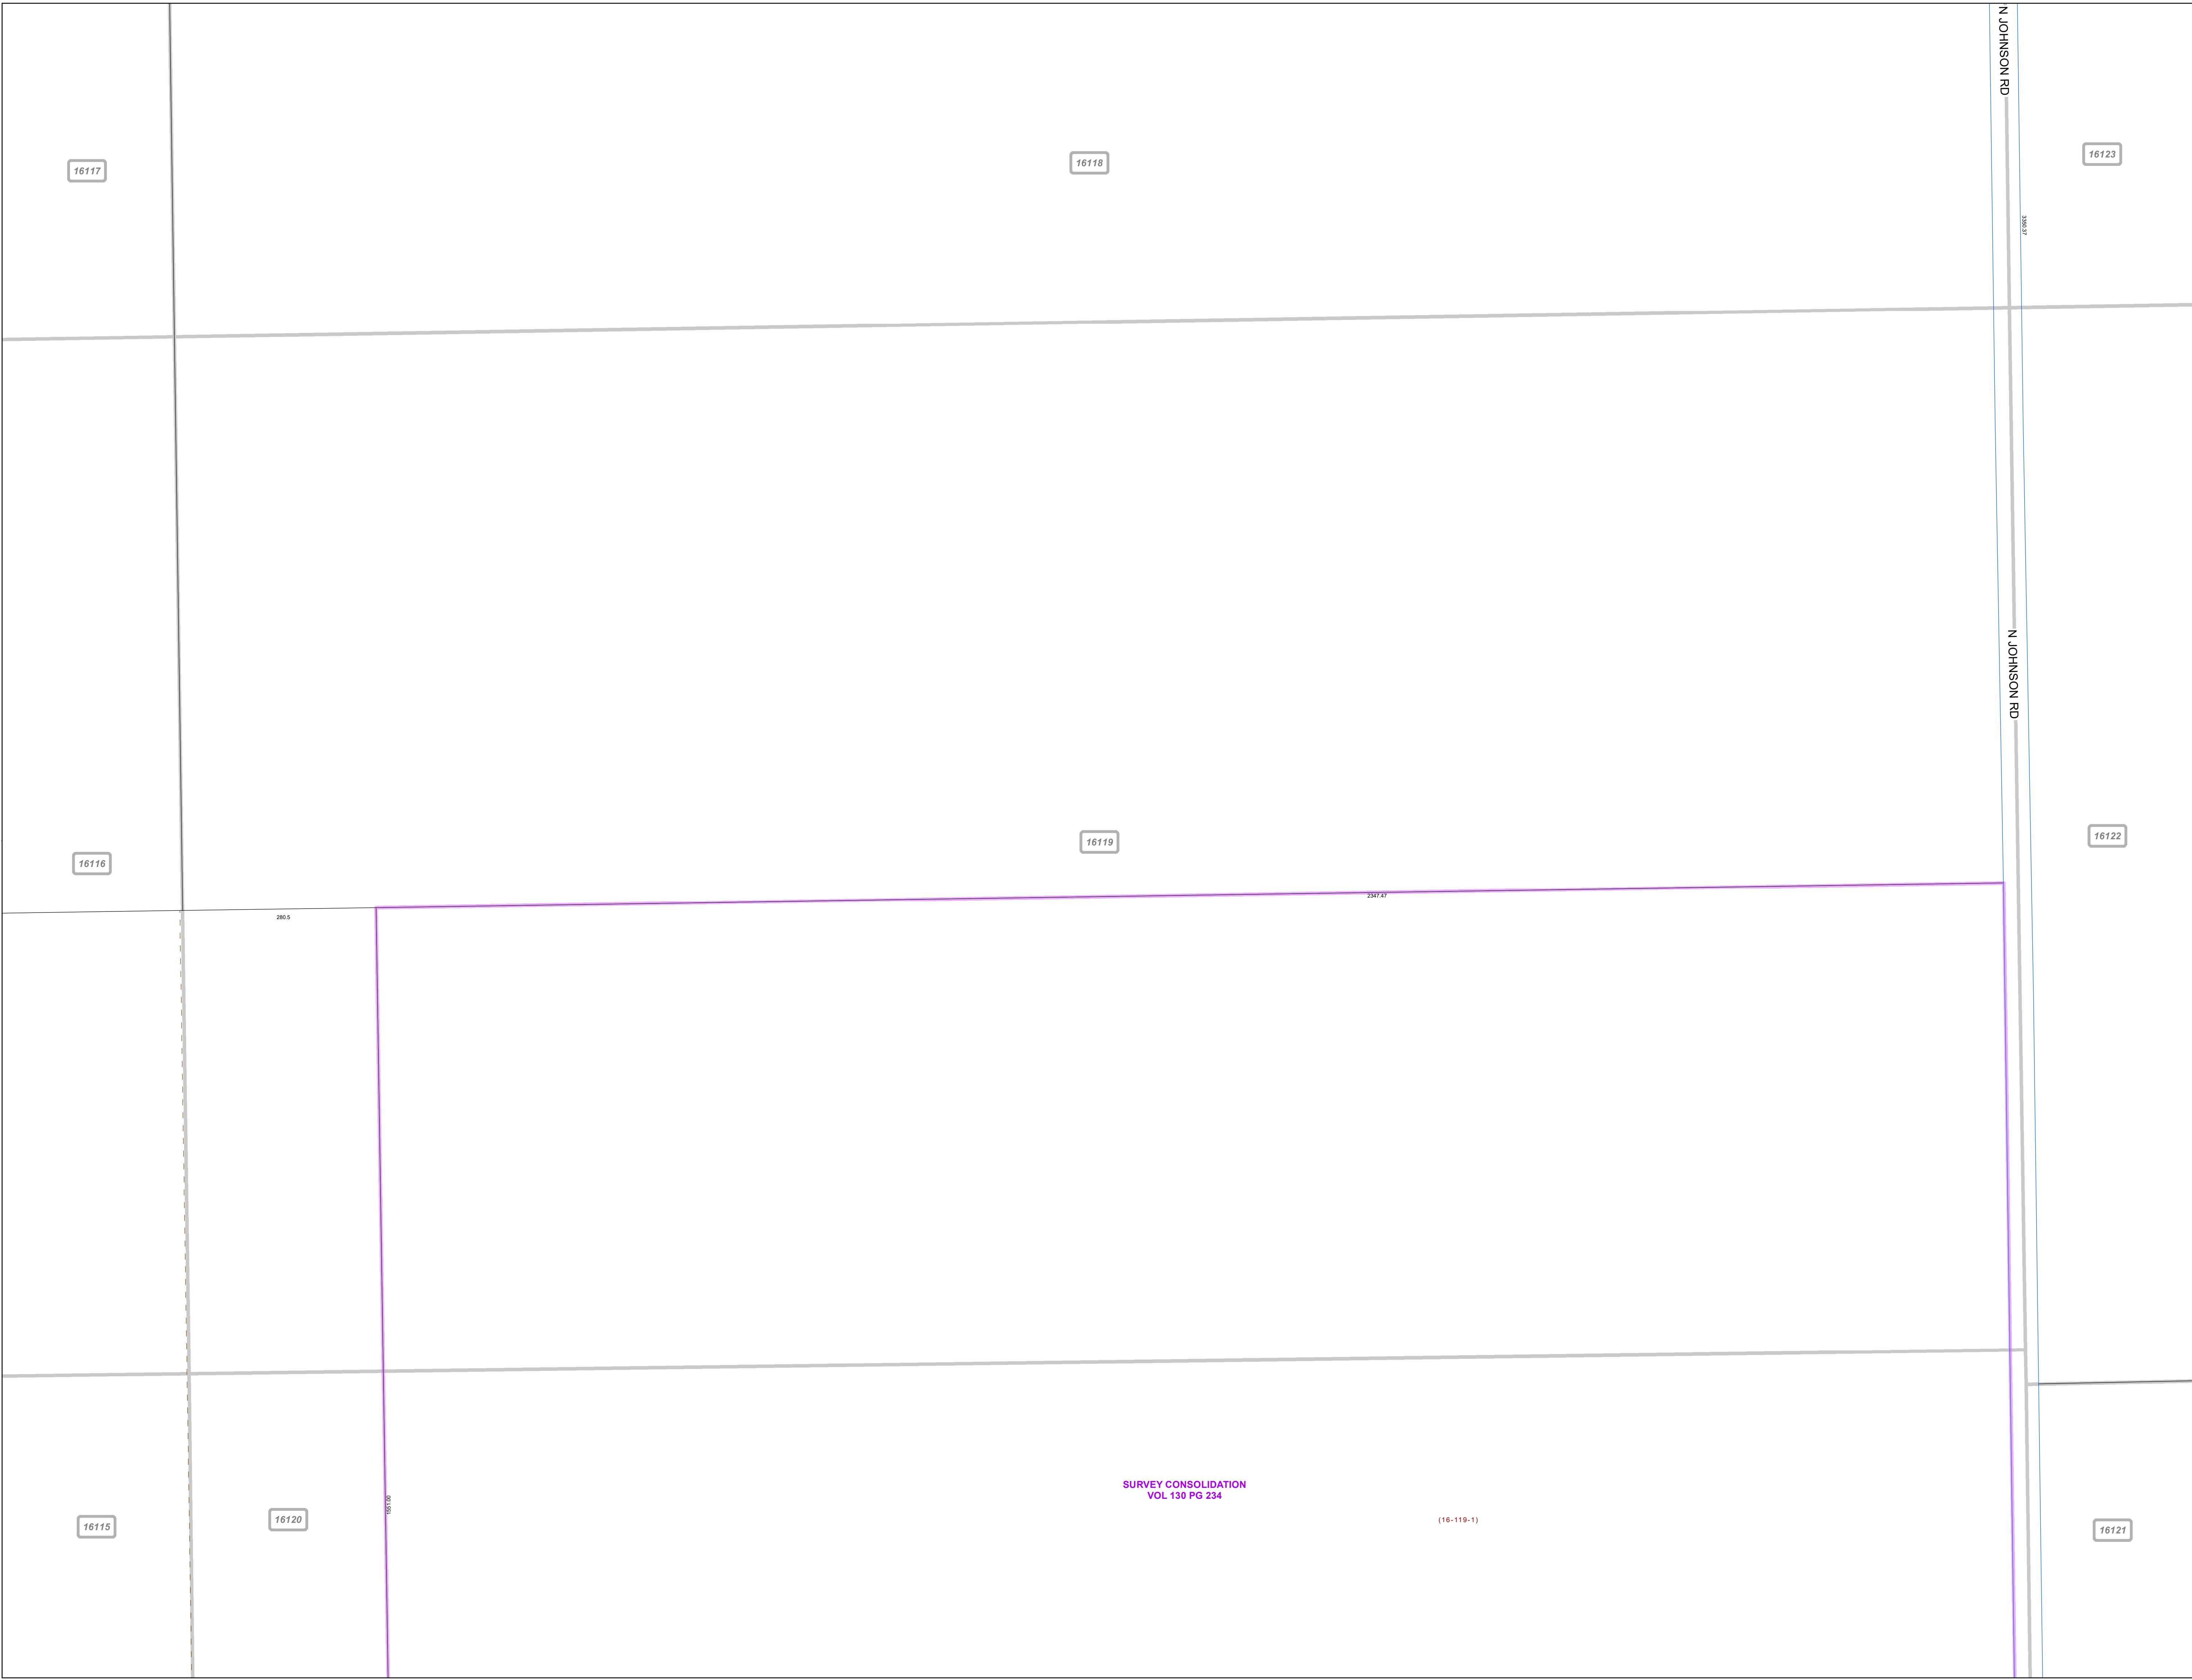

SURVEY CONSOLIDATION
VOL 130 PG 234

(16-119-1)