




**MAHONING COUNTY**  
**OHIO**  
**SMITH TOWNSHIP**  
Section 31  
**TAX MAP**  
**19034**

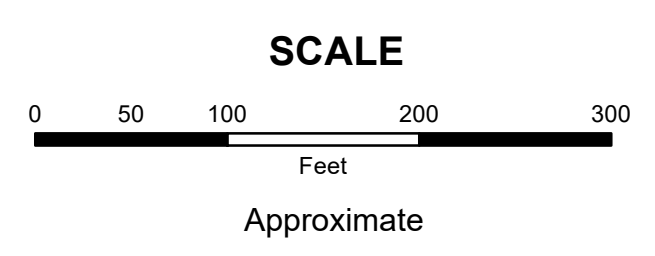

Print Date 1/14/2019

- LEGEND**
- COUNTY LINE
  - - - - - TOWNSHIP LINE
  - CITY LINE
  - - - - - VILLAGE LINE
  - PLAT OUTLINE
  - PARCEL LINE
  - - - - - OLD PARCEL LINE
  - - - - - PHASE LINE
  - ROAD ROW LINE
  - RAILROAD ROW LINE
  - (01-20-1.03) PARCEL ID NUMBER
  - 345 LOT NUMBER
  - BELL PLAT 1 PLAT NAME
  - 01004 TAX MAP NUMBER

**SMITH TOWNSHIP**  
Index Map

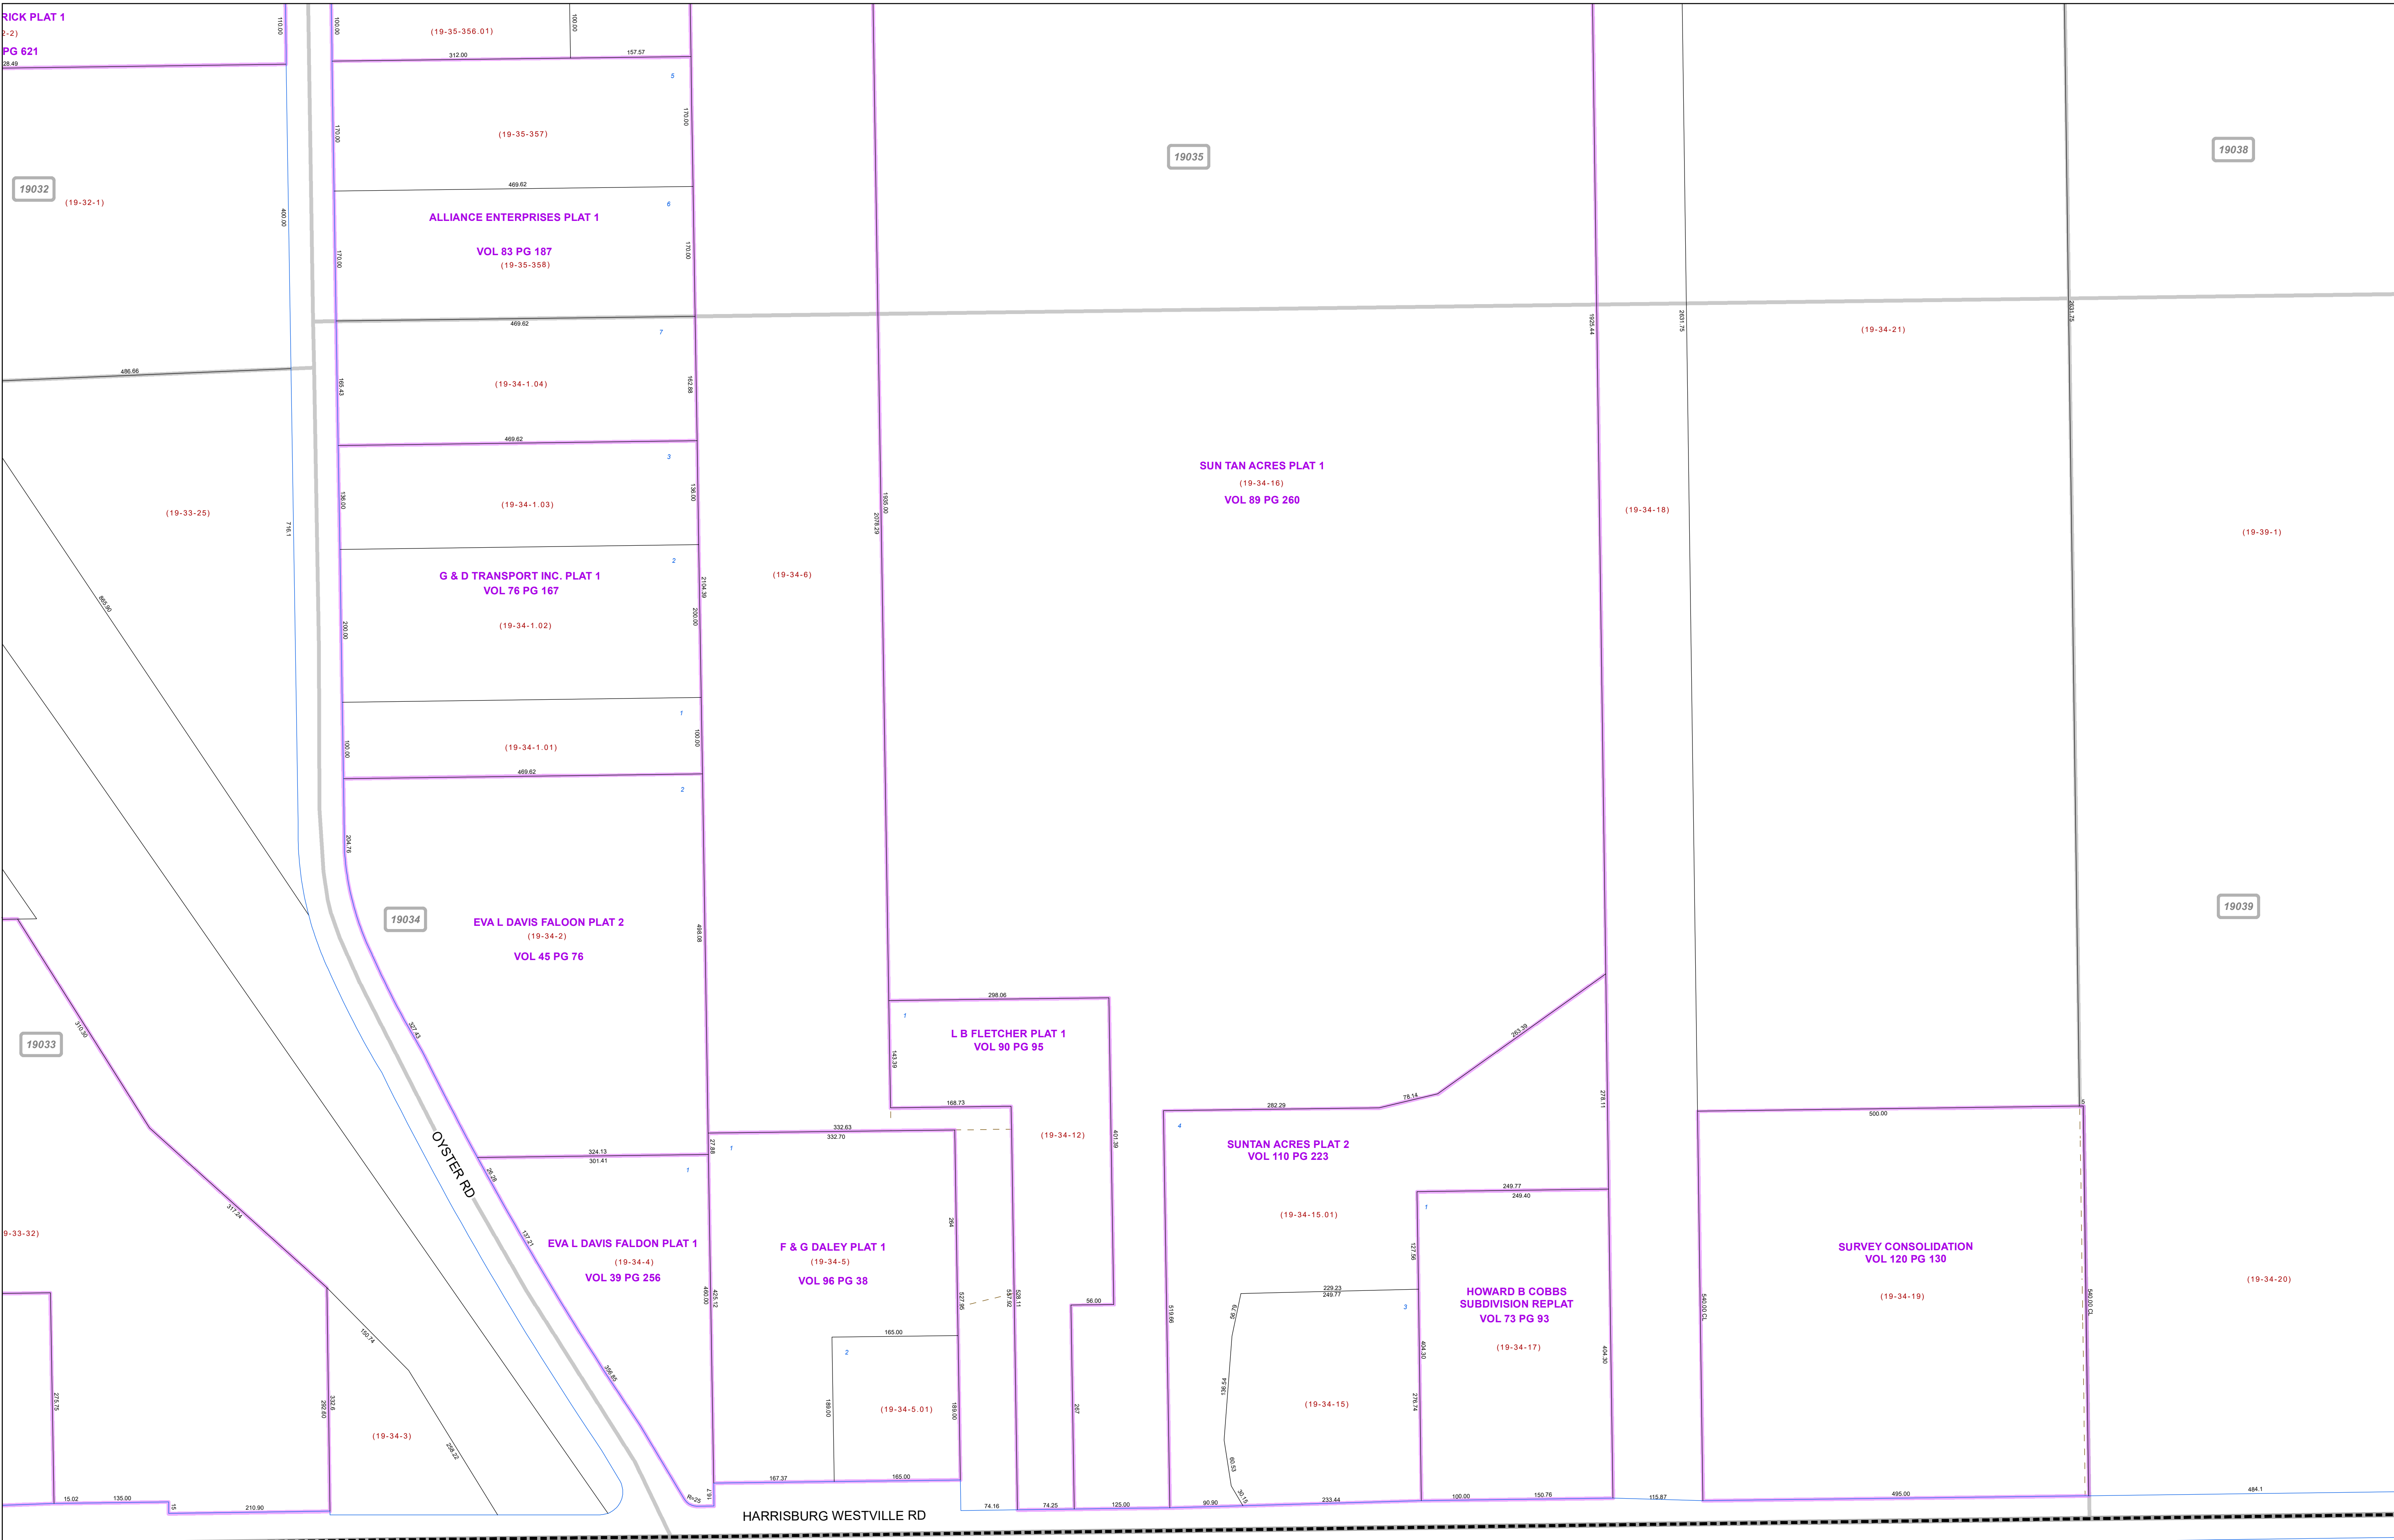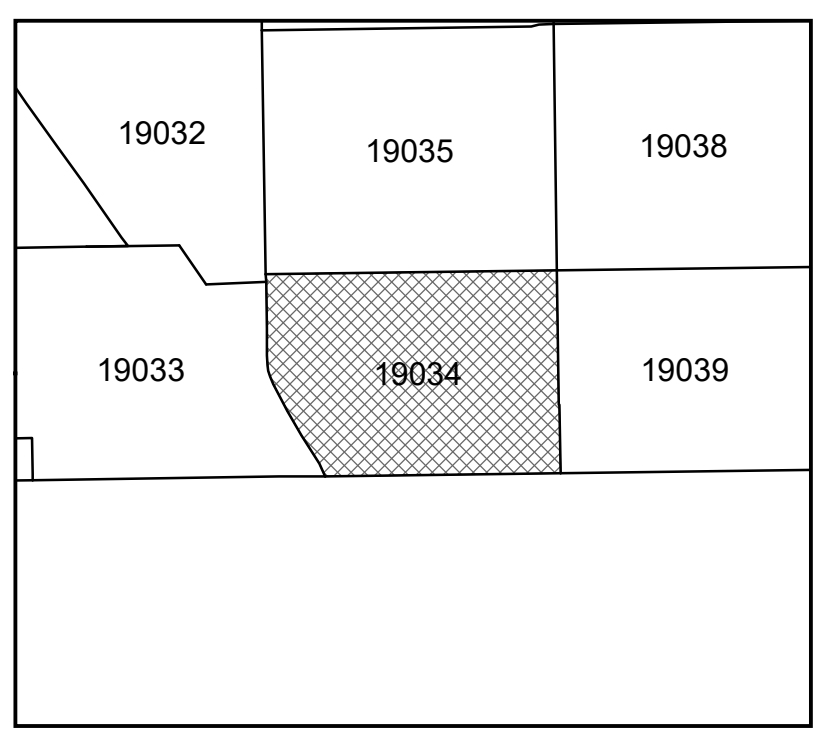

**COLUMBIANA COUNTY**