


**MAHONING COUNTY**  
**OHIO**  
**BOARDMAN TOWNSHIP**  
*Great Lot 25 Division 3*

**TAX MAP**  
**29042**


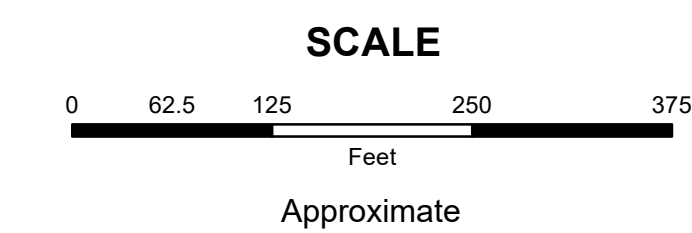


Print Date 1/14/2019

**LEGEND**

- COUNTY LINE
- TOWNSHIP LINE
- CITY LINE
- VILLAGE LINE
- PLAT OUTLINE
- PARCEL LINE
- OLD PARCEL LINE
- PHASE LINE
- ROAD ROW LINE
- RAILROAD ROW LINE
- (01-20-1.03) PARCEL ID NUMBER
- 345 LOT NUMBER
- BELL PLAT 1 PLAT NAME
- 01004 TAX MAP NUMBER

**BOARDMAN TOWNSHIP**  
**Index Map**

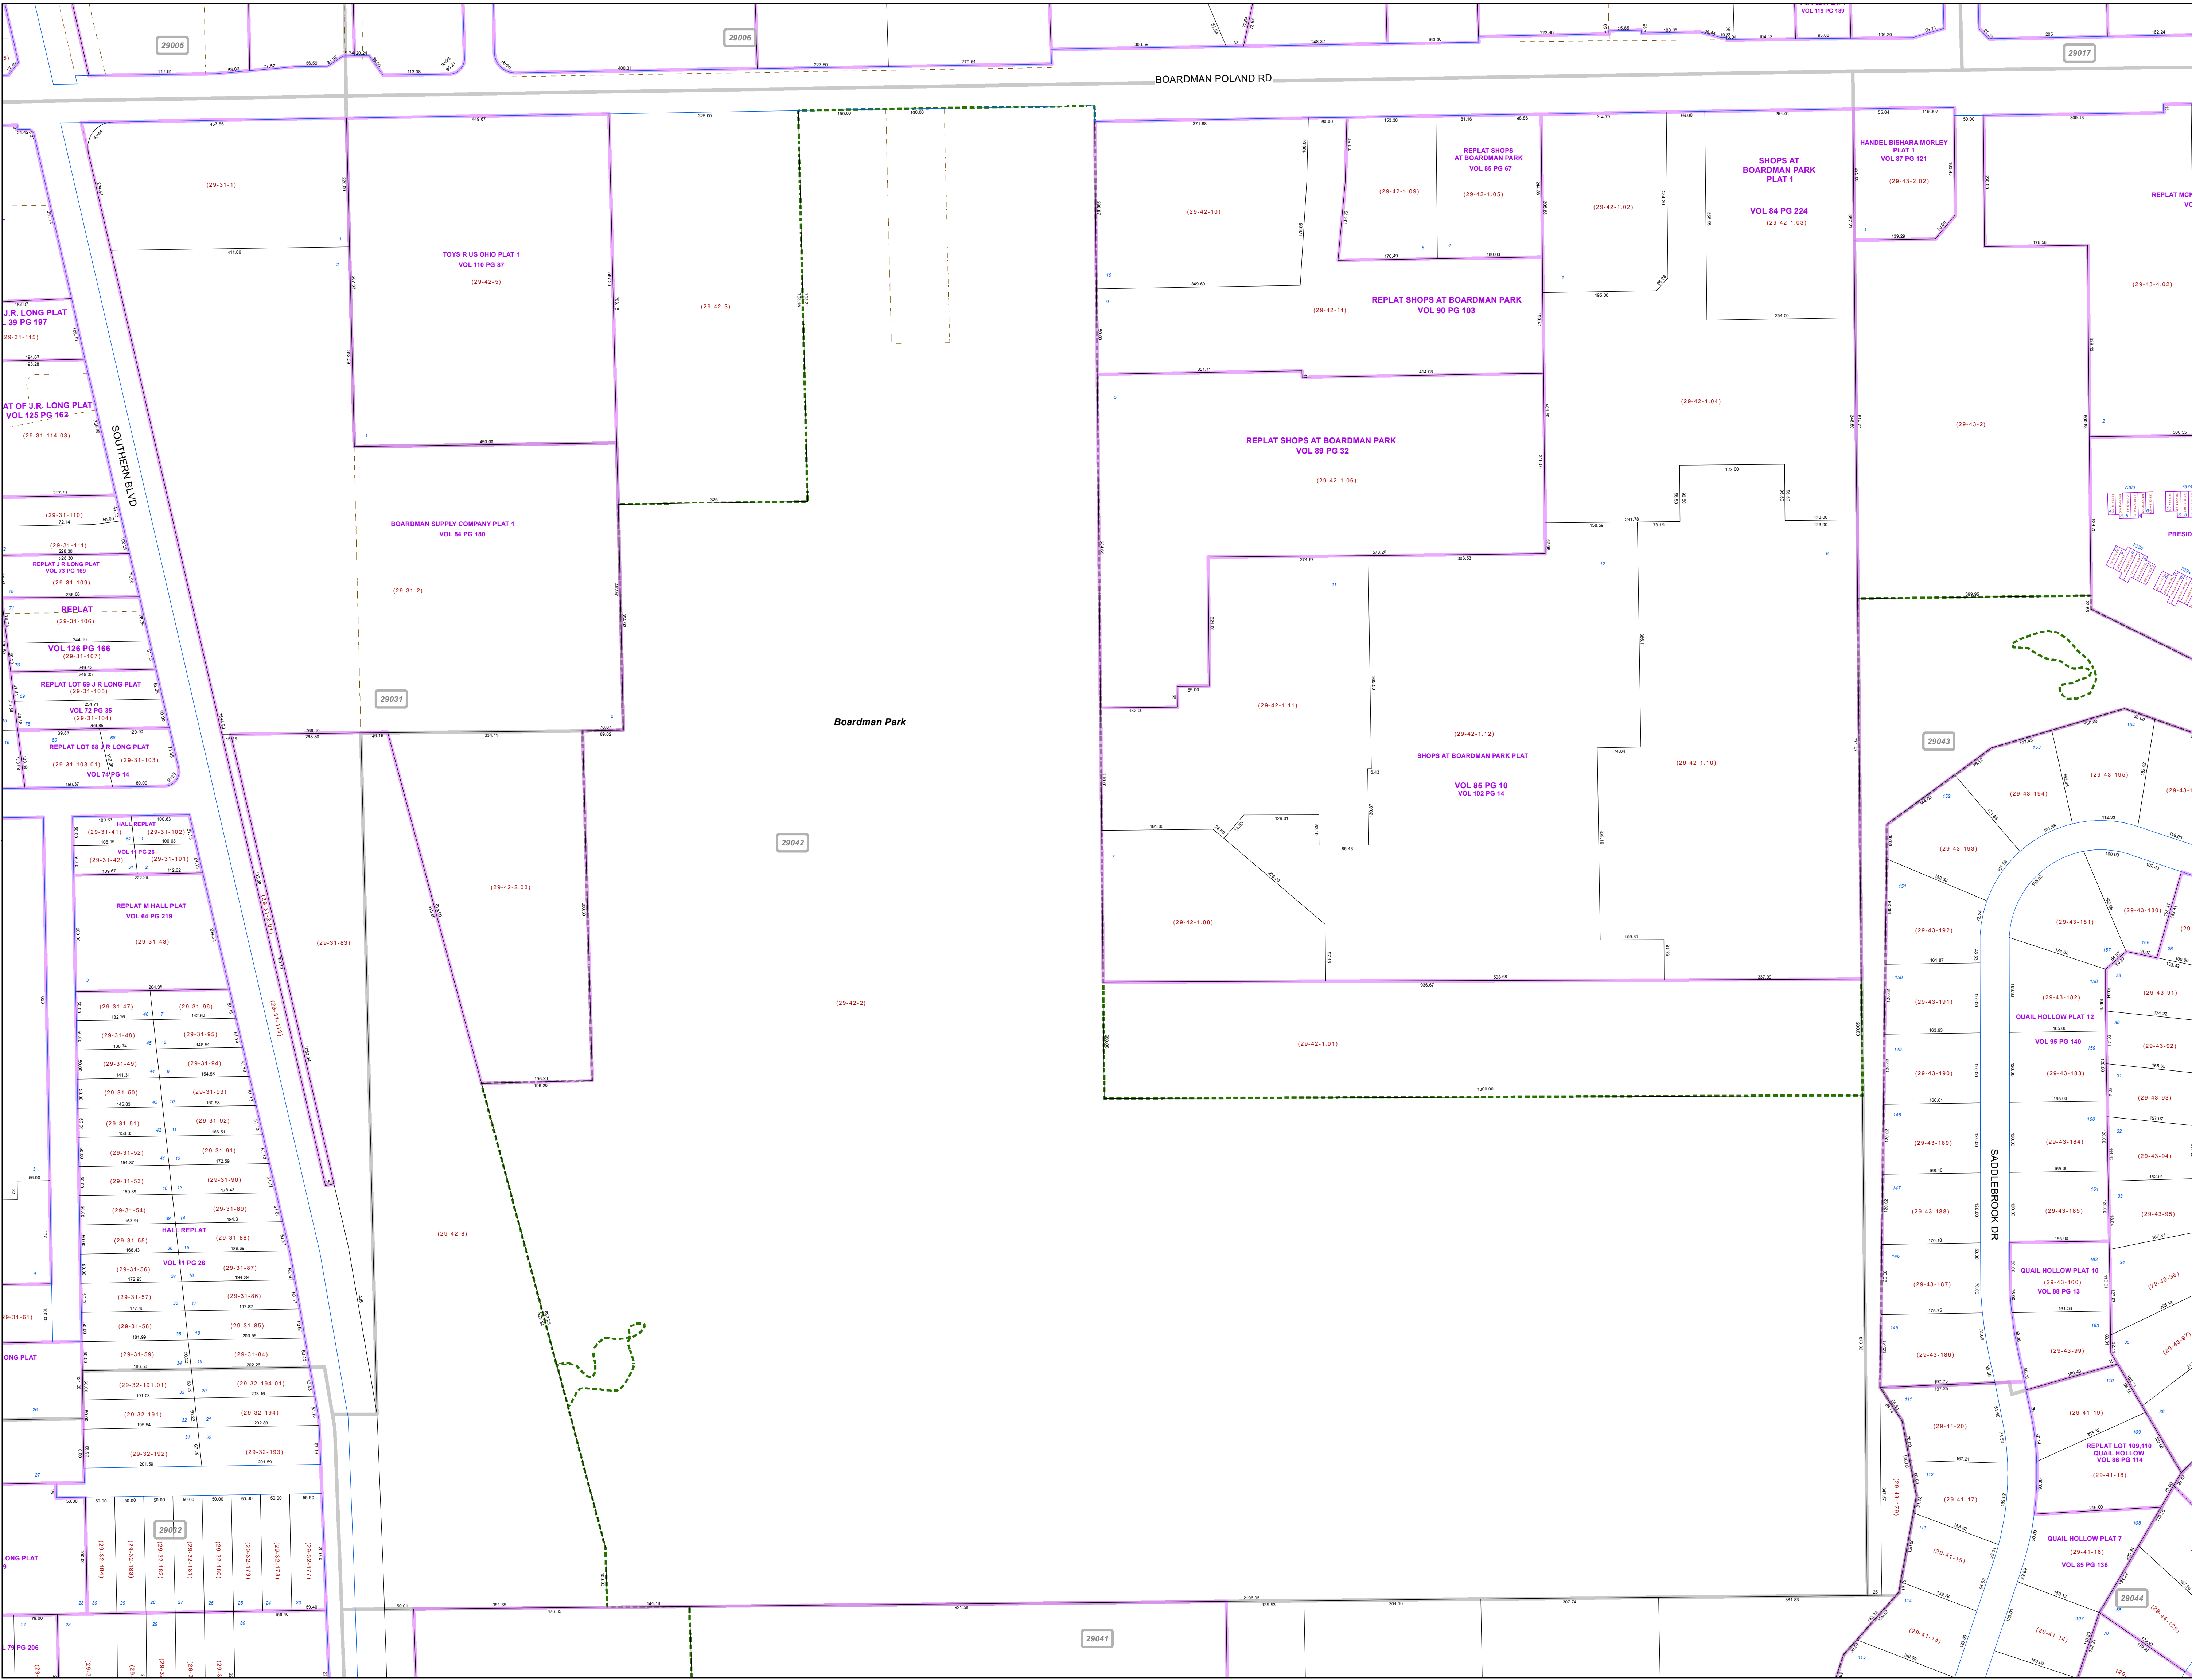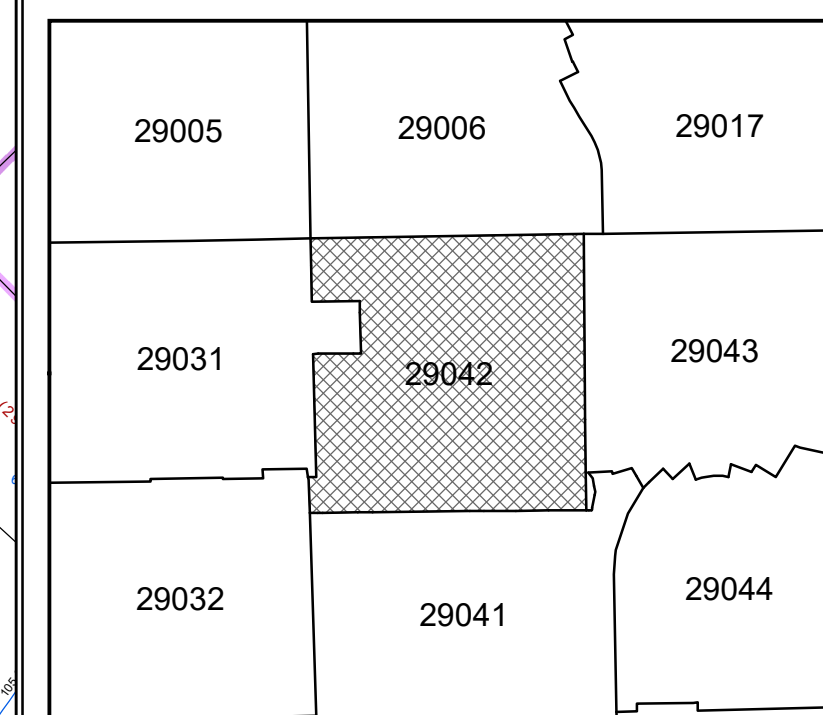

BOARDMAN POLAND RD

Boardman Park

SADLERBROOK DR

SOUTHERN BLVD

29005

29006

29017

29031

29042

29043

29041

29044