


**MAHONING COUNTY
OHIO
BOARDMAN TOWNSHIP
Great Lot 15, Division 4**

**TAX MAP
29109**

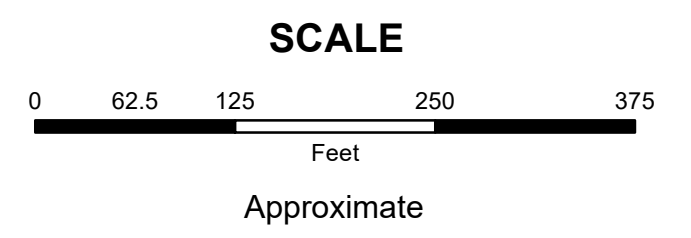


Print Date 1/14/2019

LEGEND

- COUNTY LINE
- TOWNSHIP LINE
- CITY LINE
- VILLAGE LINE
- PLAT OUTLINE
- PARCEL LINE
- OLD PARCEL LINE
- PHASE LINE
- ROAD ROW LINE
- RAILROAD ROW LINE
- PARCEL ID NUMBER
- LOT NUMBER
- PLAT NAME
- TAX MAP NUMBER

**BOARDMAN TOWNSHIP
Index Map**

29119	29110	29107
29120	29109	29108
04139	04138	04103
		04102

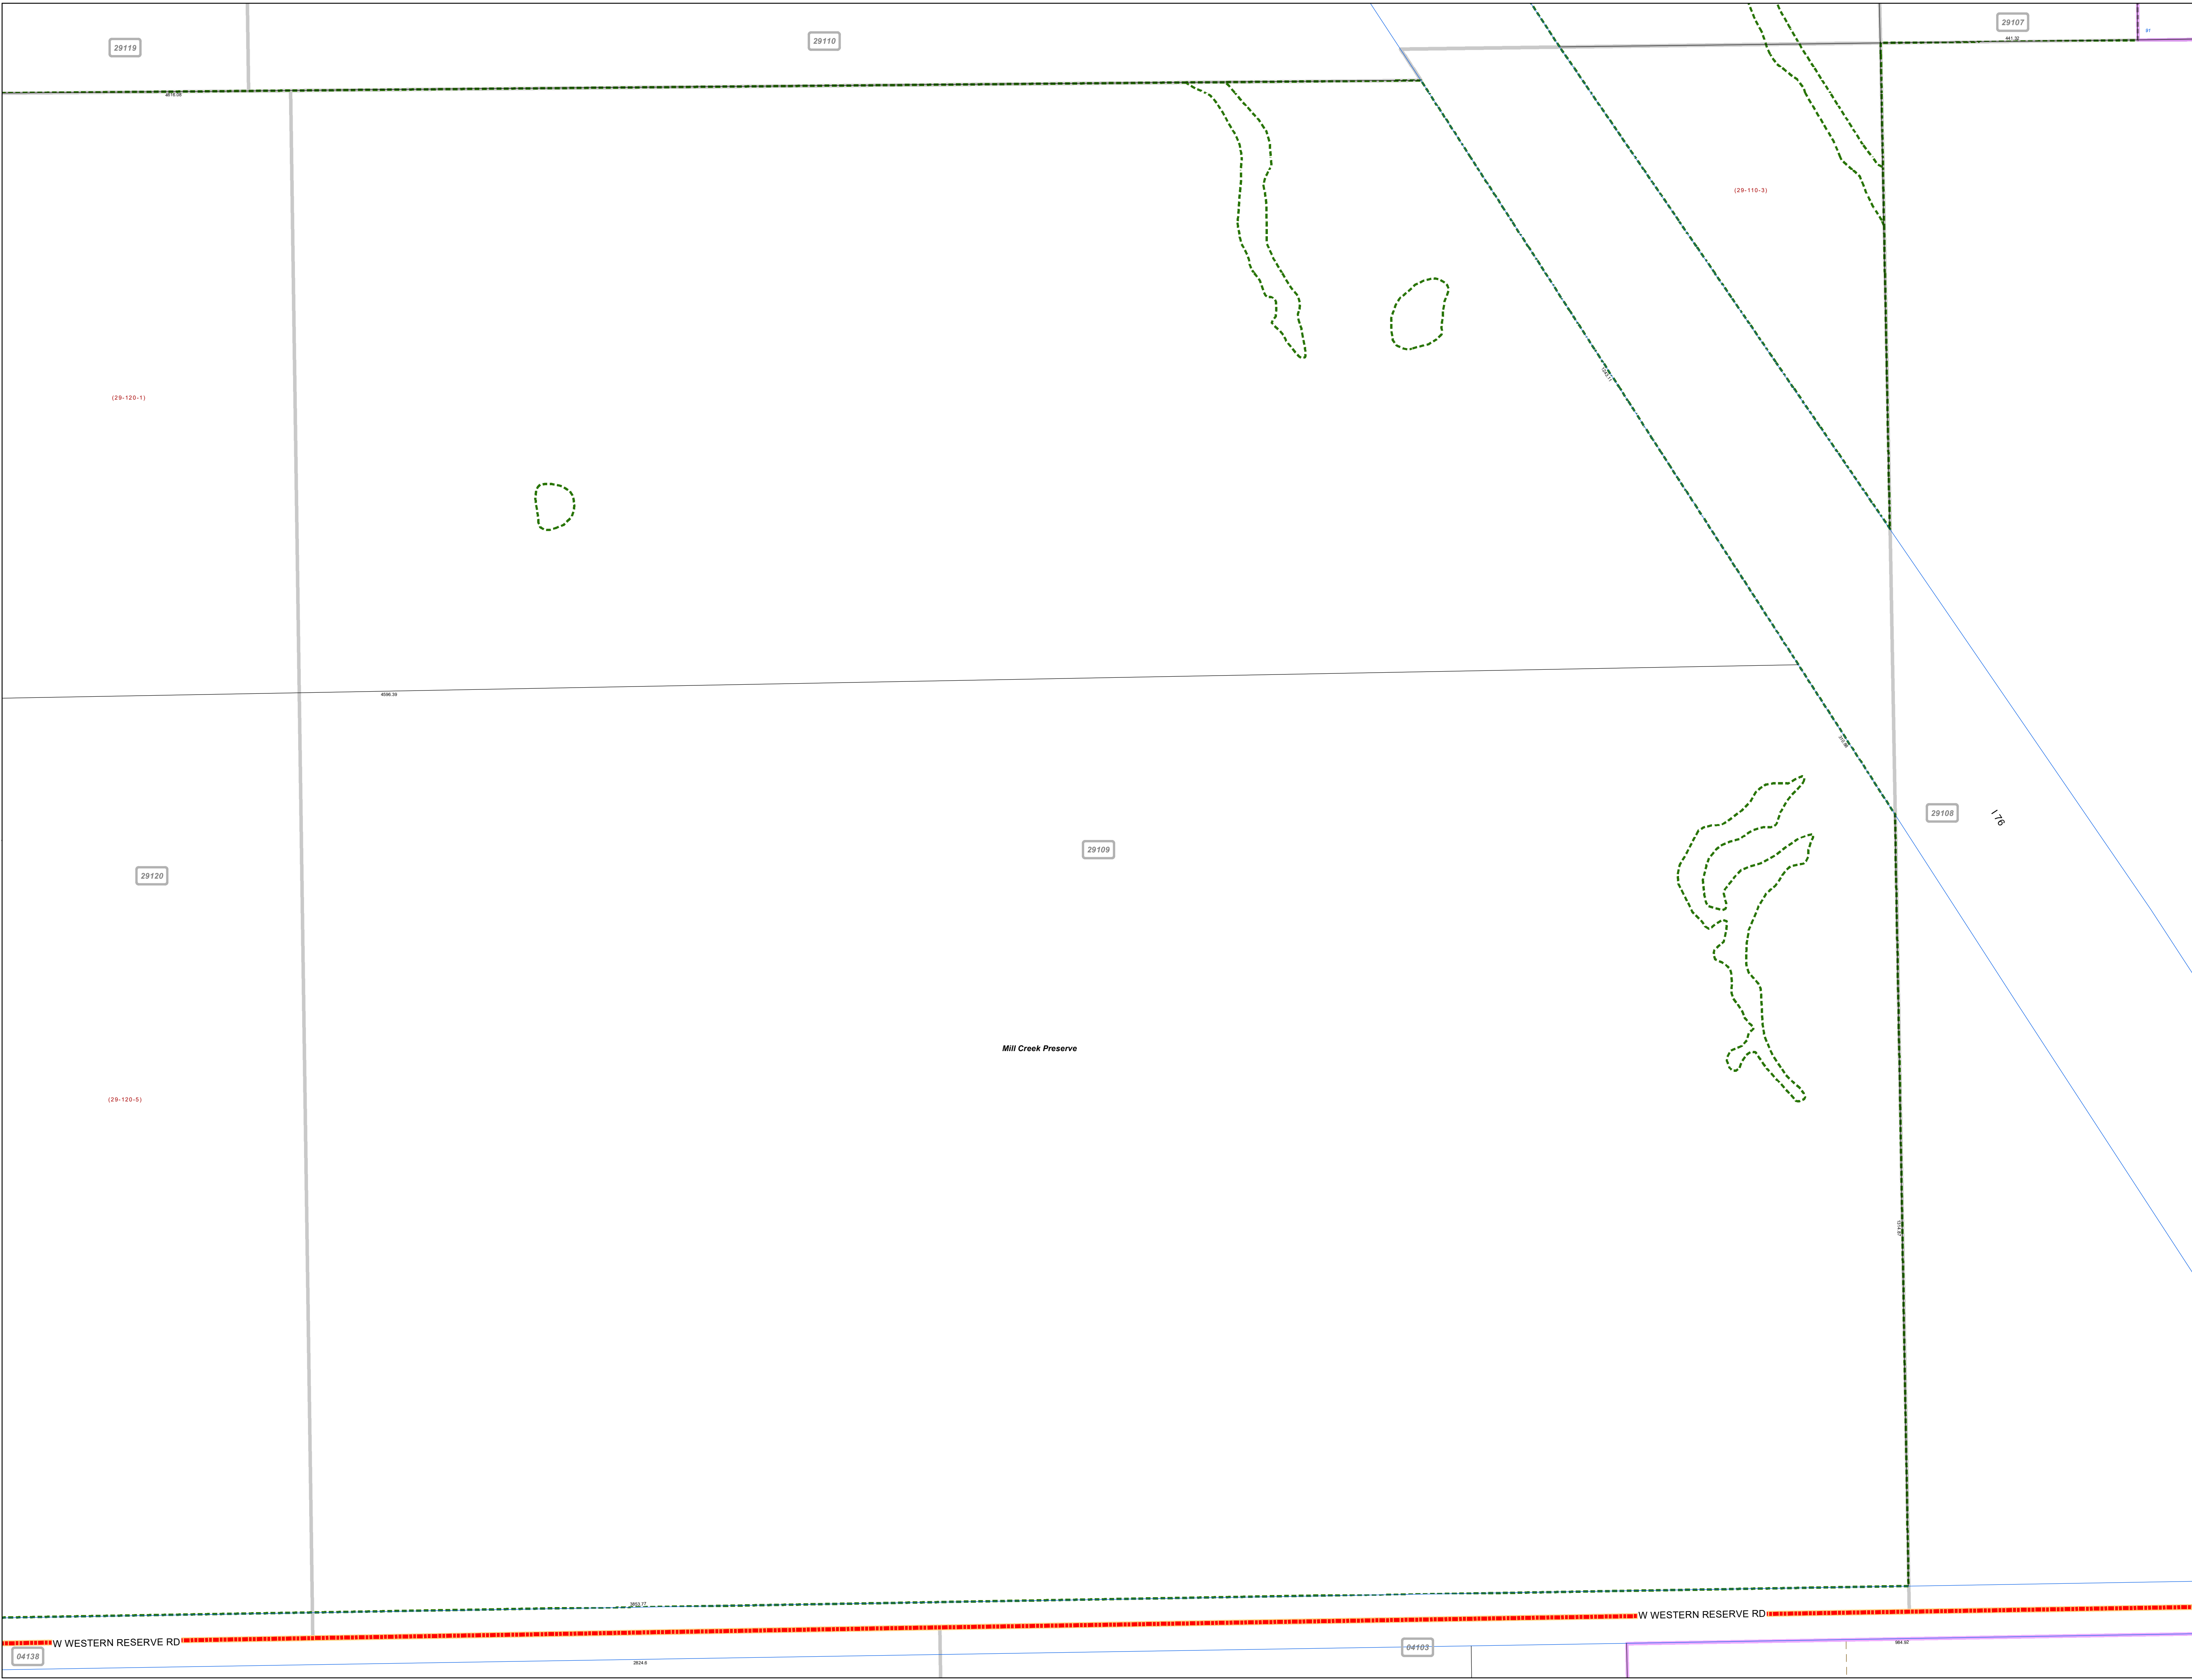

Mill Creek Preserve

W WESTERN RESERVE RD

W WESTERN RESERVE RD