

**MAHONING COUNTY
OHIO**
BOARDMAN TOWNSHIP
Great Lot 9, 11 Division 4

**TAX MAP
29117**





Print Date 1/14/2019

LEGEND

- COUNTY LINE
- - - - - TOWNSHIP LINE
- CITY LINE
- - - - - VILLAGE LINE
- PLAT OUTLINE
- PARCEL LINE
- - - - - OLD PARCEL LINE
- - - - - PHASE LINE
- ROAD ROW LINE
- RAILROAD ROW LINE
- (01-20-1.03) PARCEL ID NUMBER
- 345 LOT NUMBER
- BELL PLAT 1 PLAT NAME
- 01004 TAX MAP NUMBER

**BOARDMAN TOWNSHIP
Index Map**

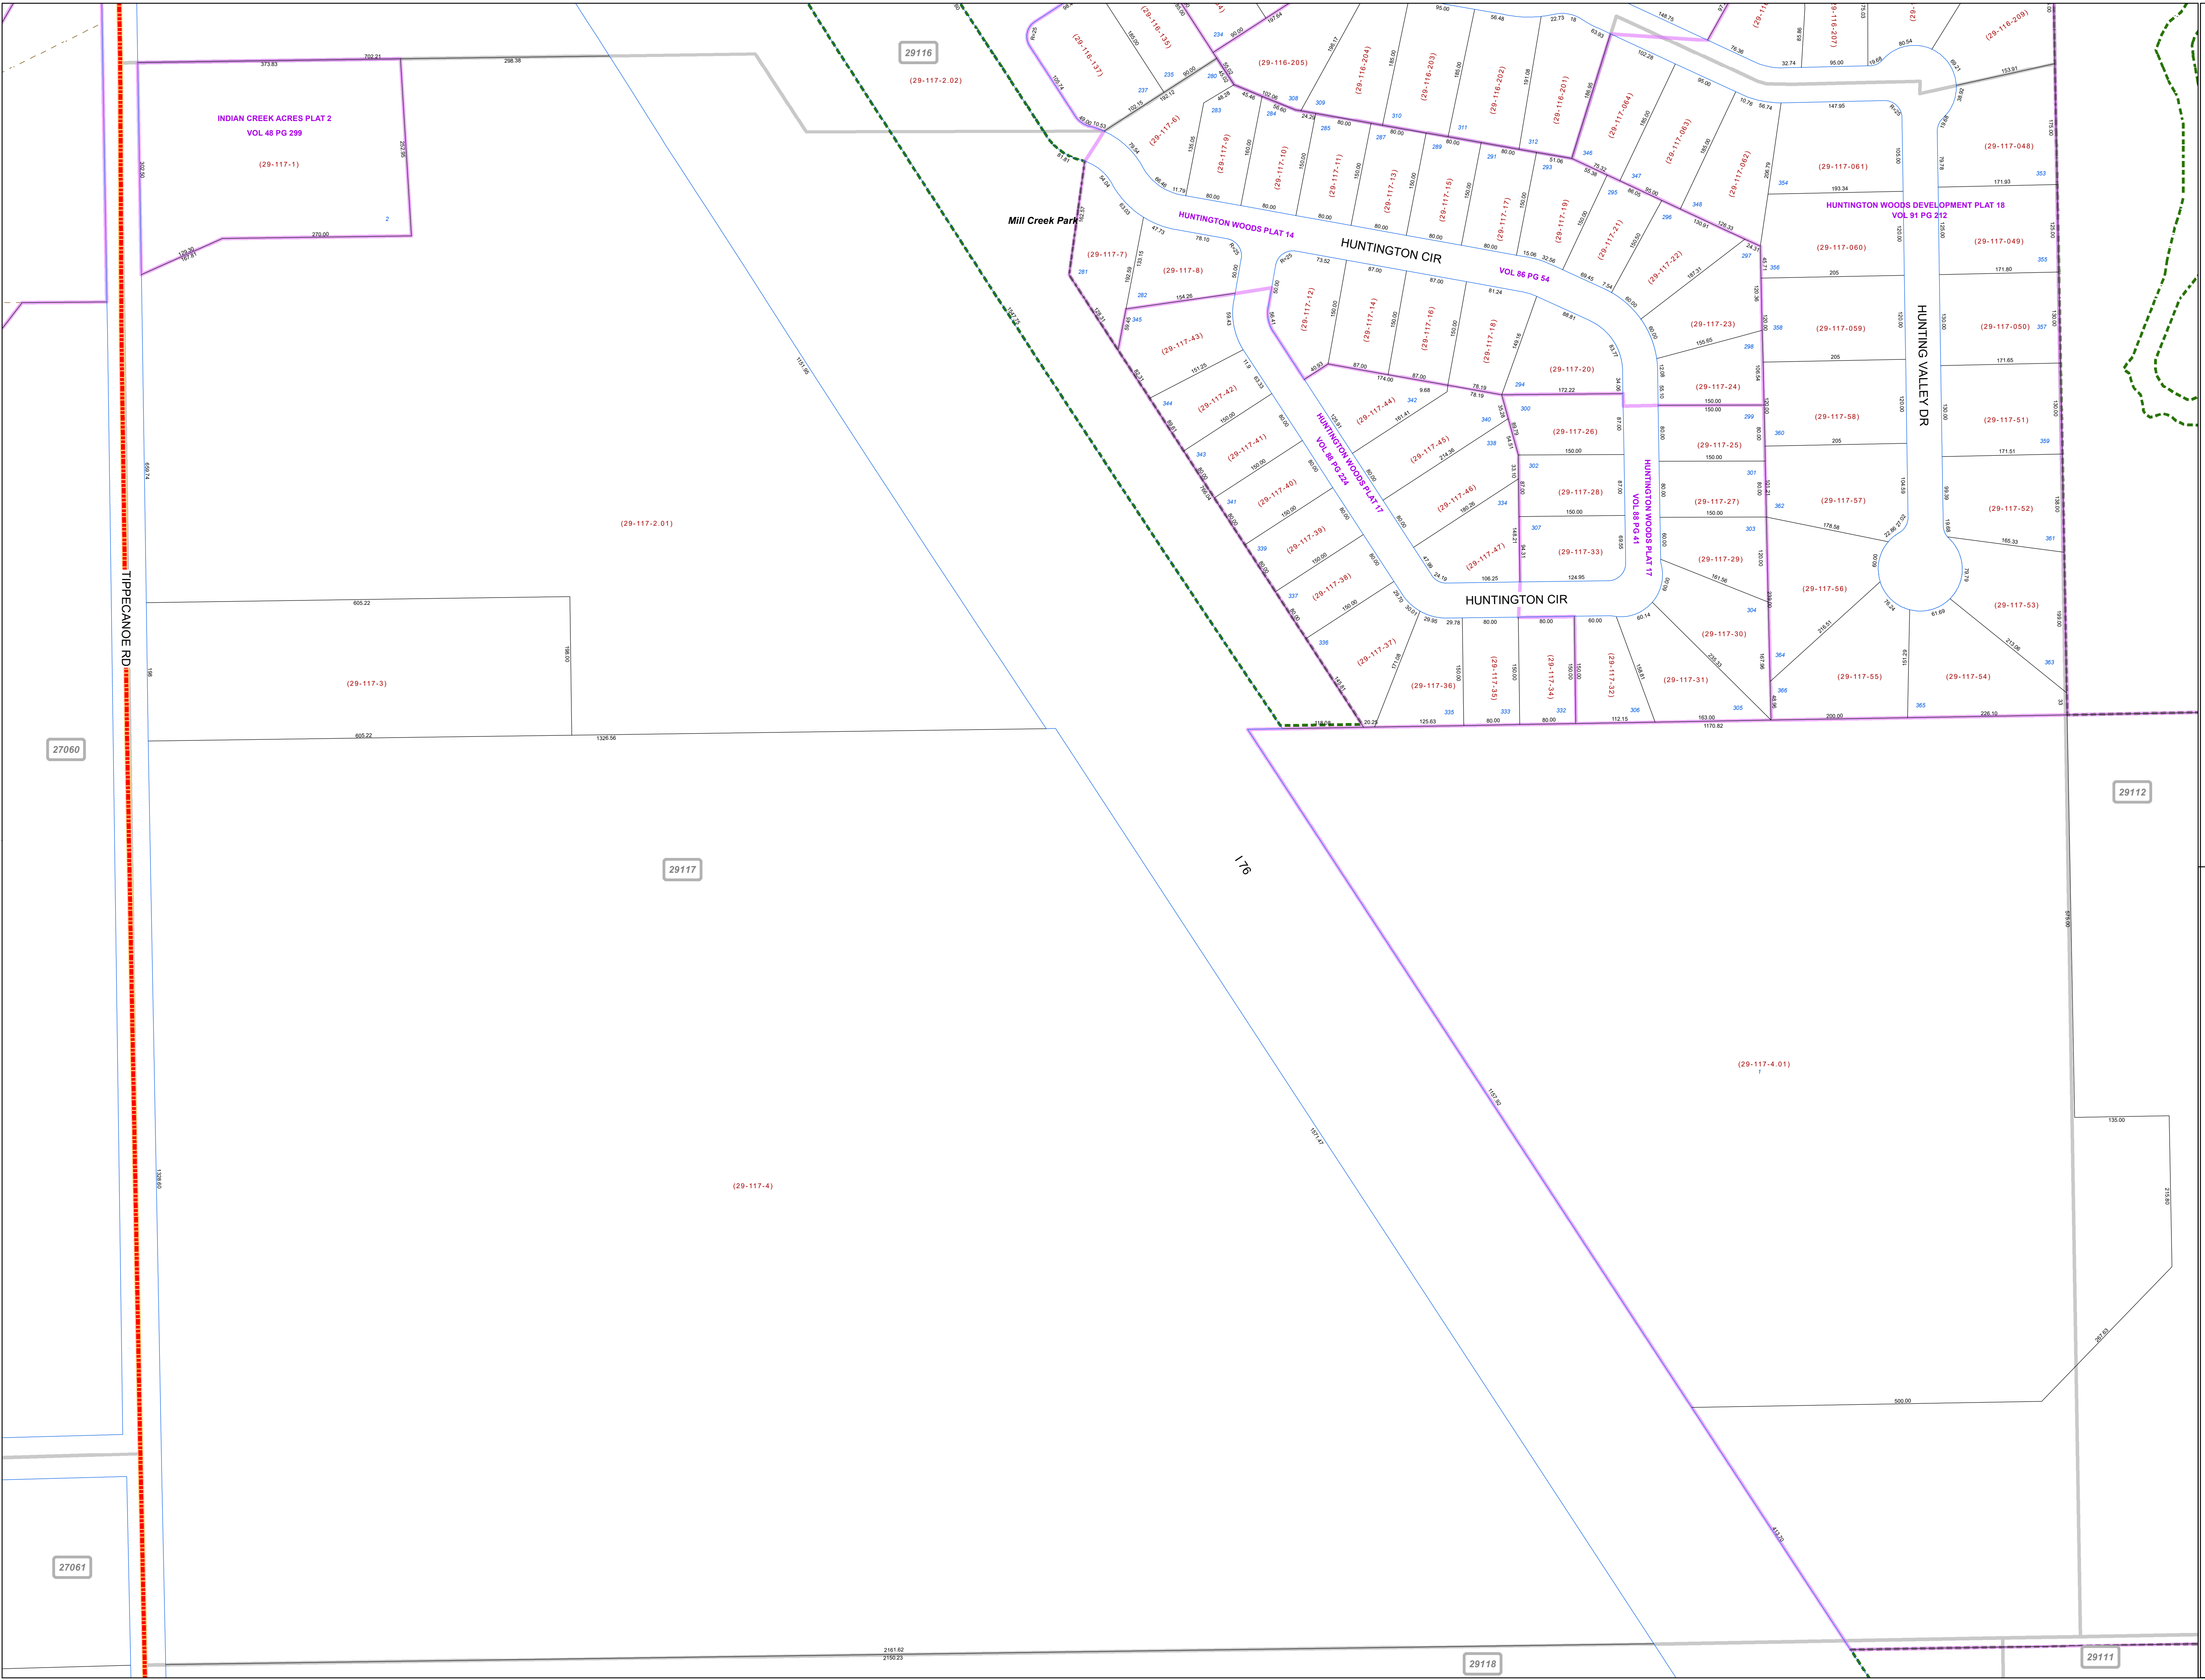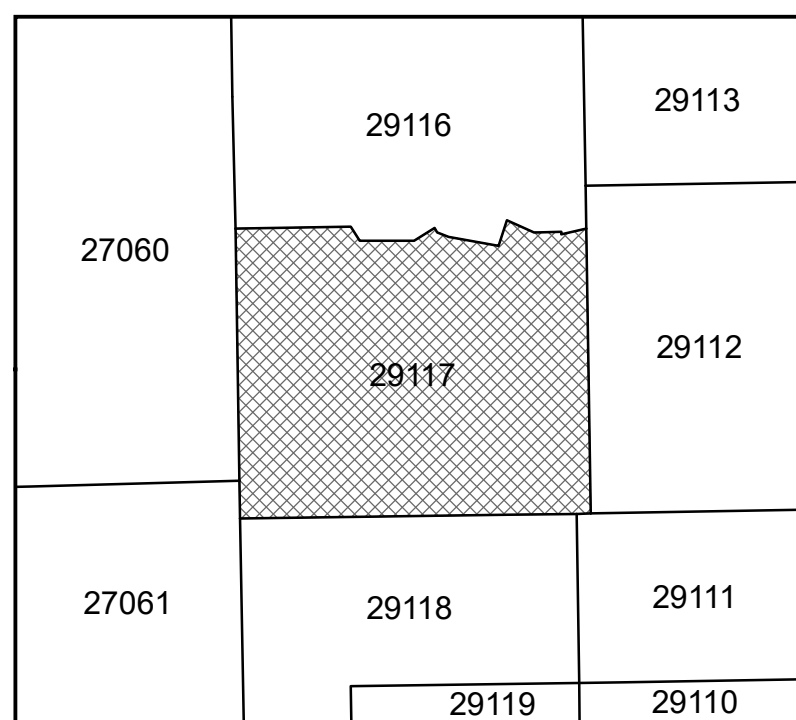

27060

27061

29117

29112

29118

29111

2161.62
2150.23