

**MAHONING COUNTY
OHIO
COITSVILLE TOWNSHIP
Great Lot 18**

**TAX MAP
42050**




Print Date 1/14/2019

LEGEND

- COUNTY LINE
- TOWNSHIP LINE
- CITY LINE
- VILLAGE LINE
- PLAT OUTLINE
- PARCEL LINE
- OLD PARCEL LINE
- PHASE LINE
- ROAD ROW LINE
- RAILROAD ROW LINE
- (01-20-1.03) PARCEL ID NUMBER
- 345 LOT NUMBER
- BELL PLAT 1 PLAT NAME
- 01004 TAX MAP NUMBER

**COITSVILLE TOWNSHIP
Index Map**

42046	42049	42052
42047	42050	42053
42048	42051	42054

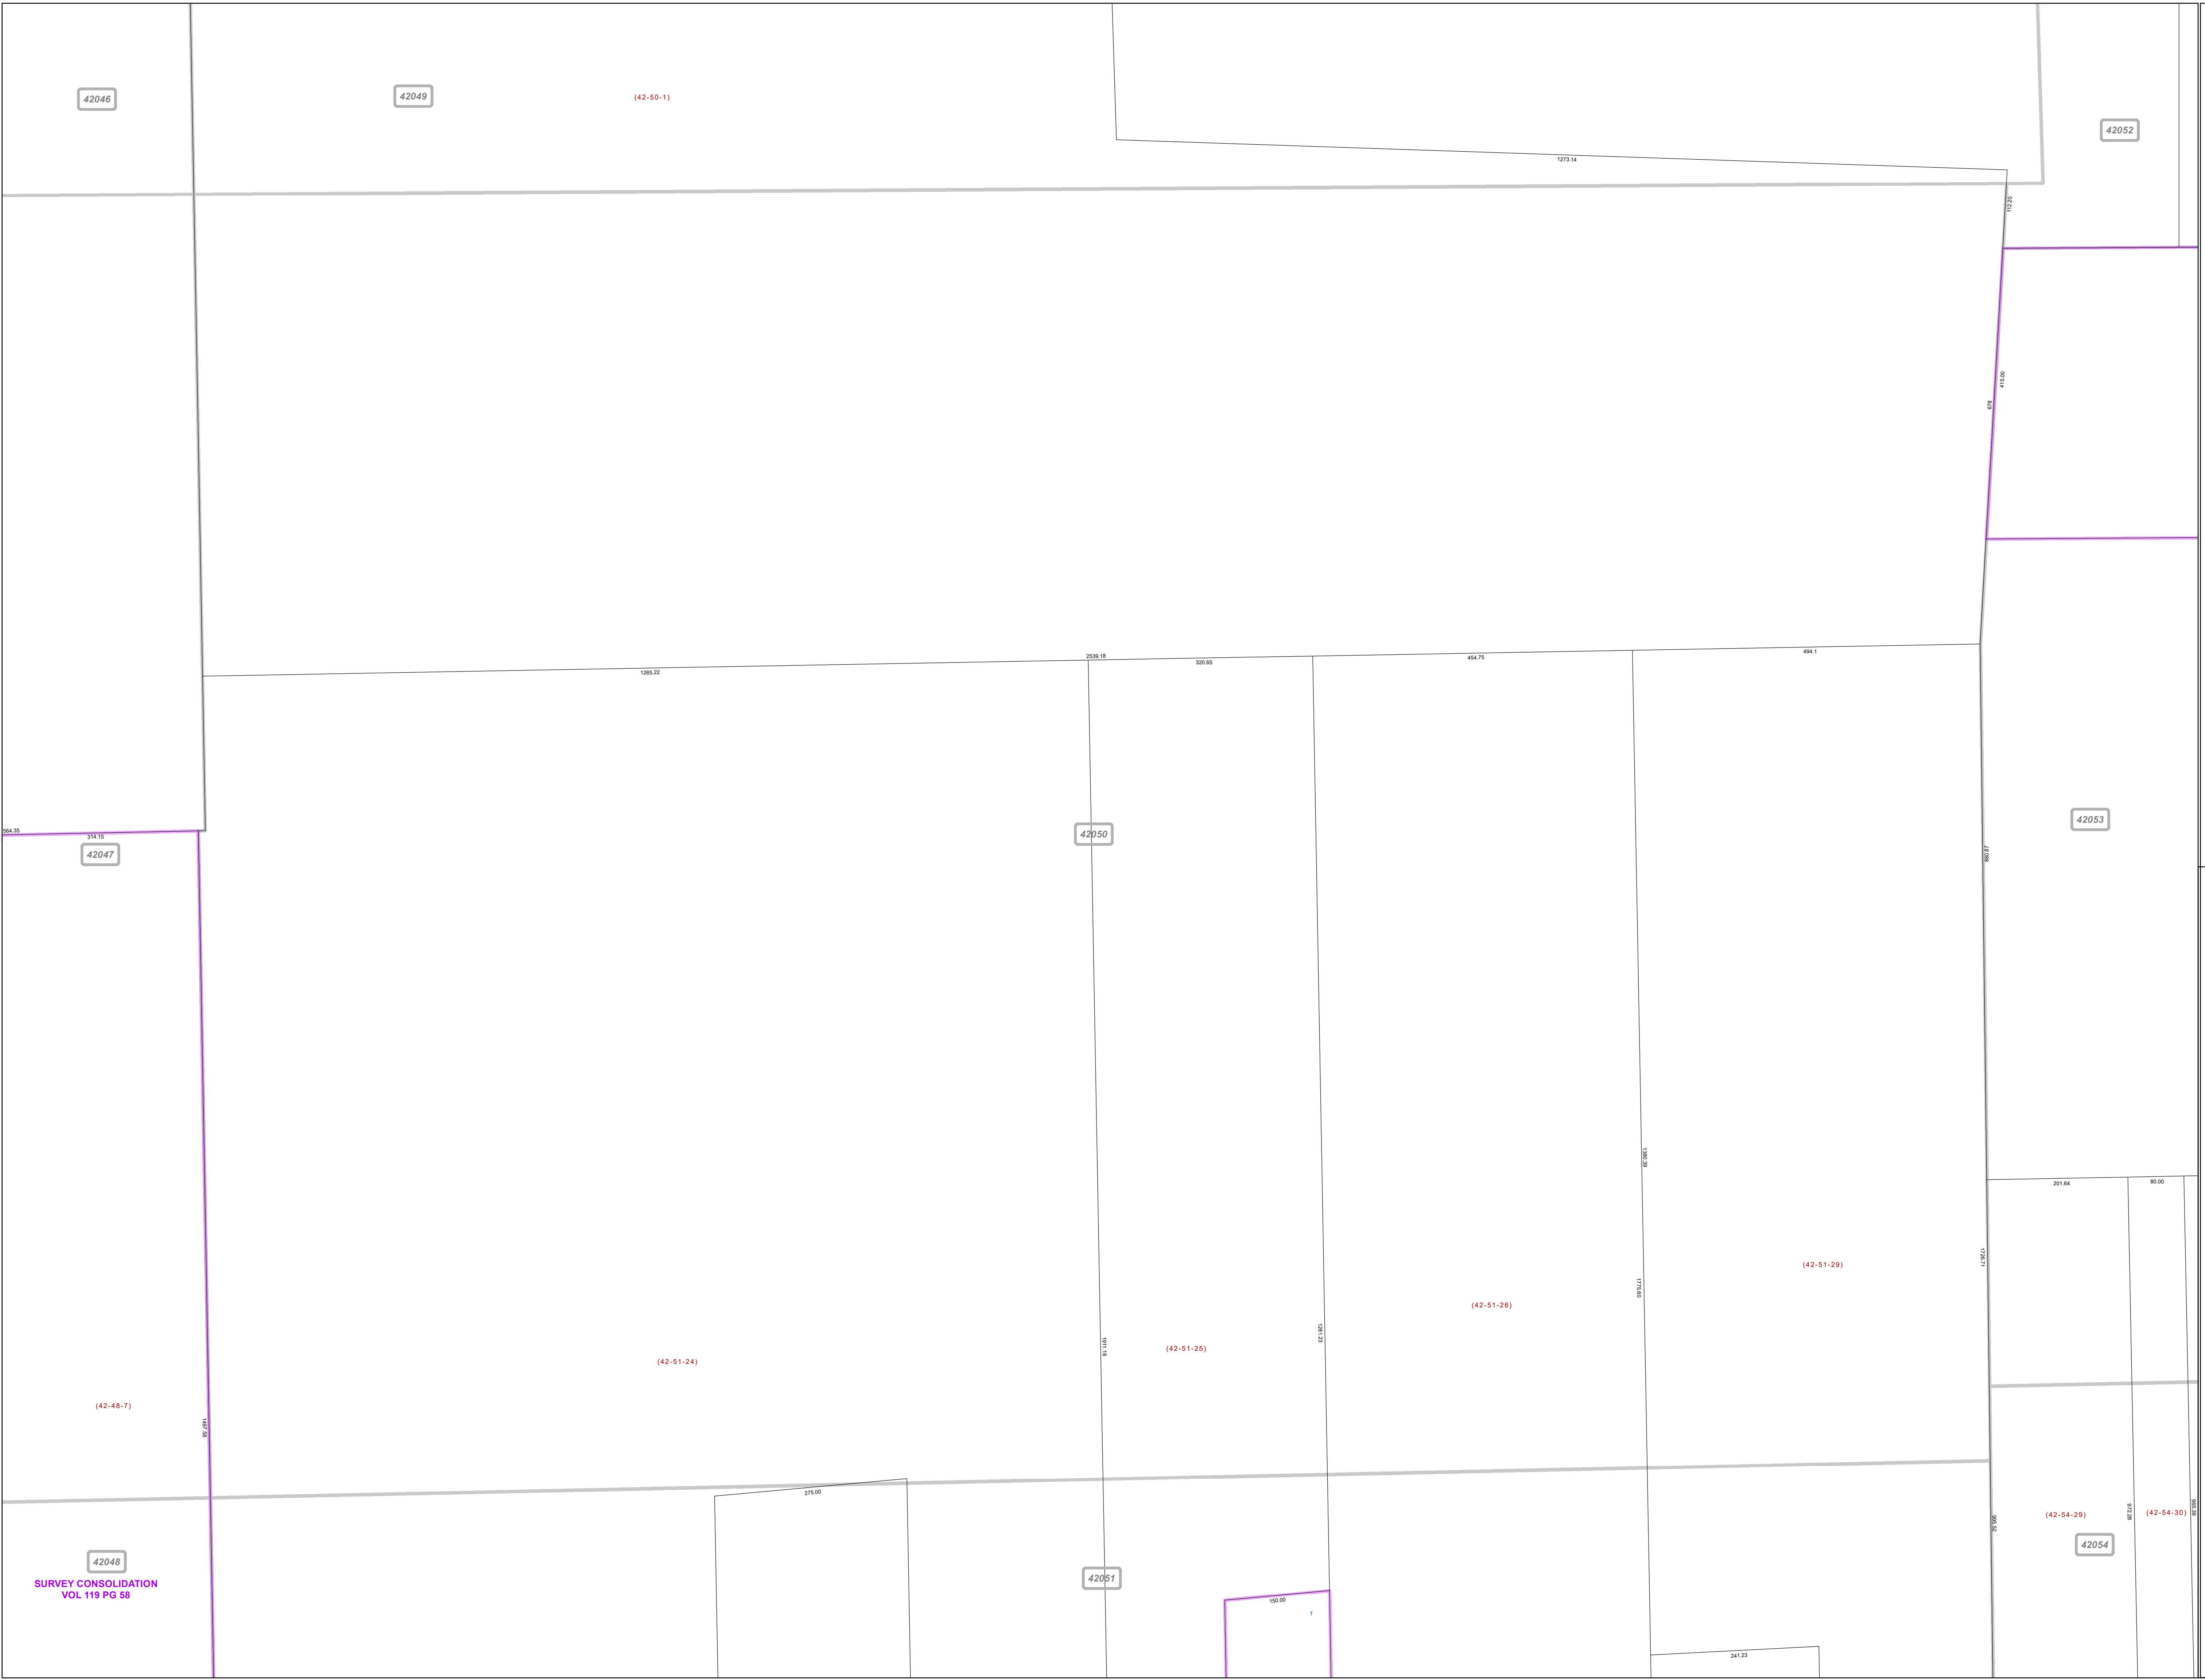

42048
SURVEY CONSOLIDATION
VOL 119 PG 58