


**MAHONING COUNTY
OHIO
BEAVER TOWNSHIP
Section 27**

**TAX MAP
43080**

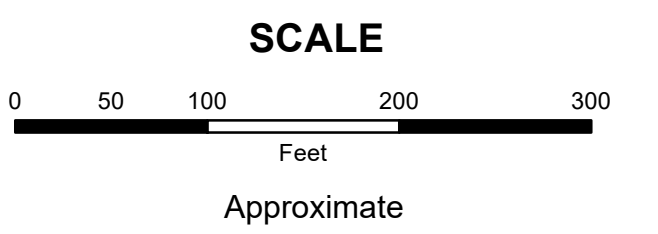


Print Date 1/14/2019

LEGEND

- COUNTY LINE
- TOWNSHIP LINE
- CITY LINE
- VILLAGE LINE
- PLAT OUTLINE
- PARCEL LINE
- OLD PARCEL LINE
- PHASE LINE
- ROAD ROW LINE
- RAILROAD ROW LINE
- (01-20-1.03) PARCEL ID NUMBER
- 345 LOT NUMBER
- BELL PLAT 1 PLAT NAME
- 01004 TAX MAP NUMBER

**BEAVER TOWNSHIP
Index Map**

05090	05079	05057
05089	05080 43080	05056
05088	43081	43055
43088	43082	43054

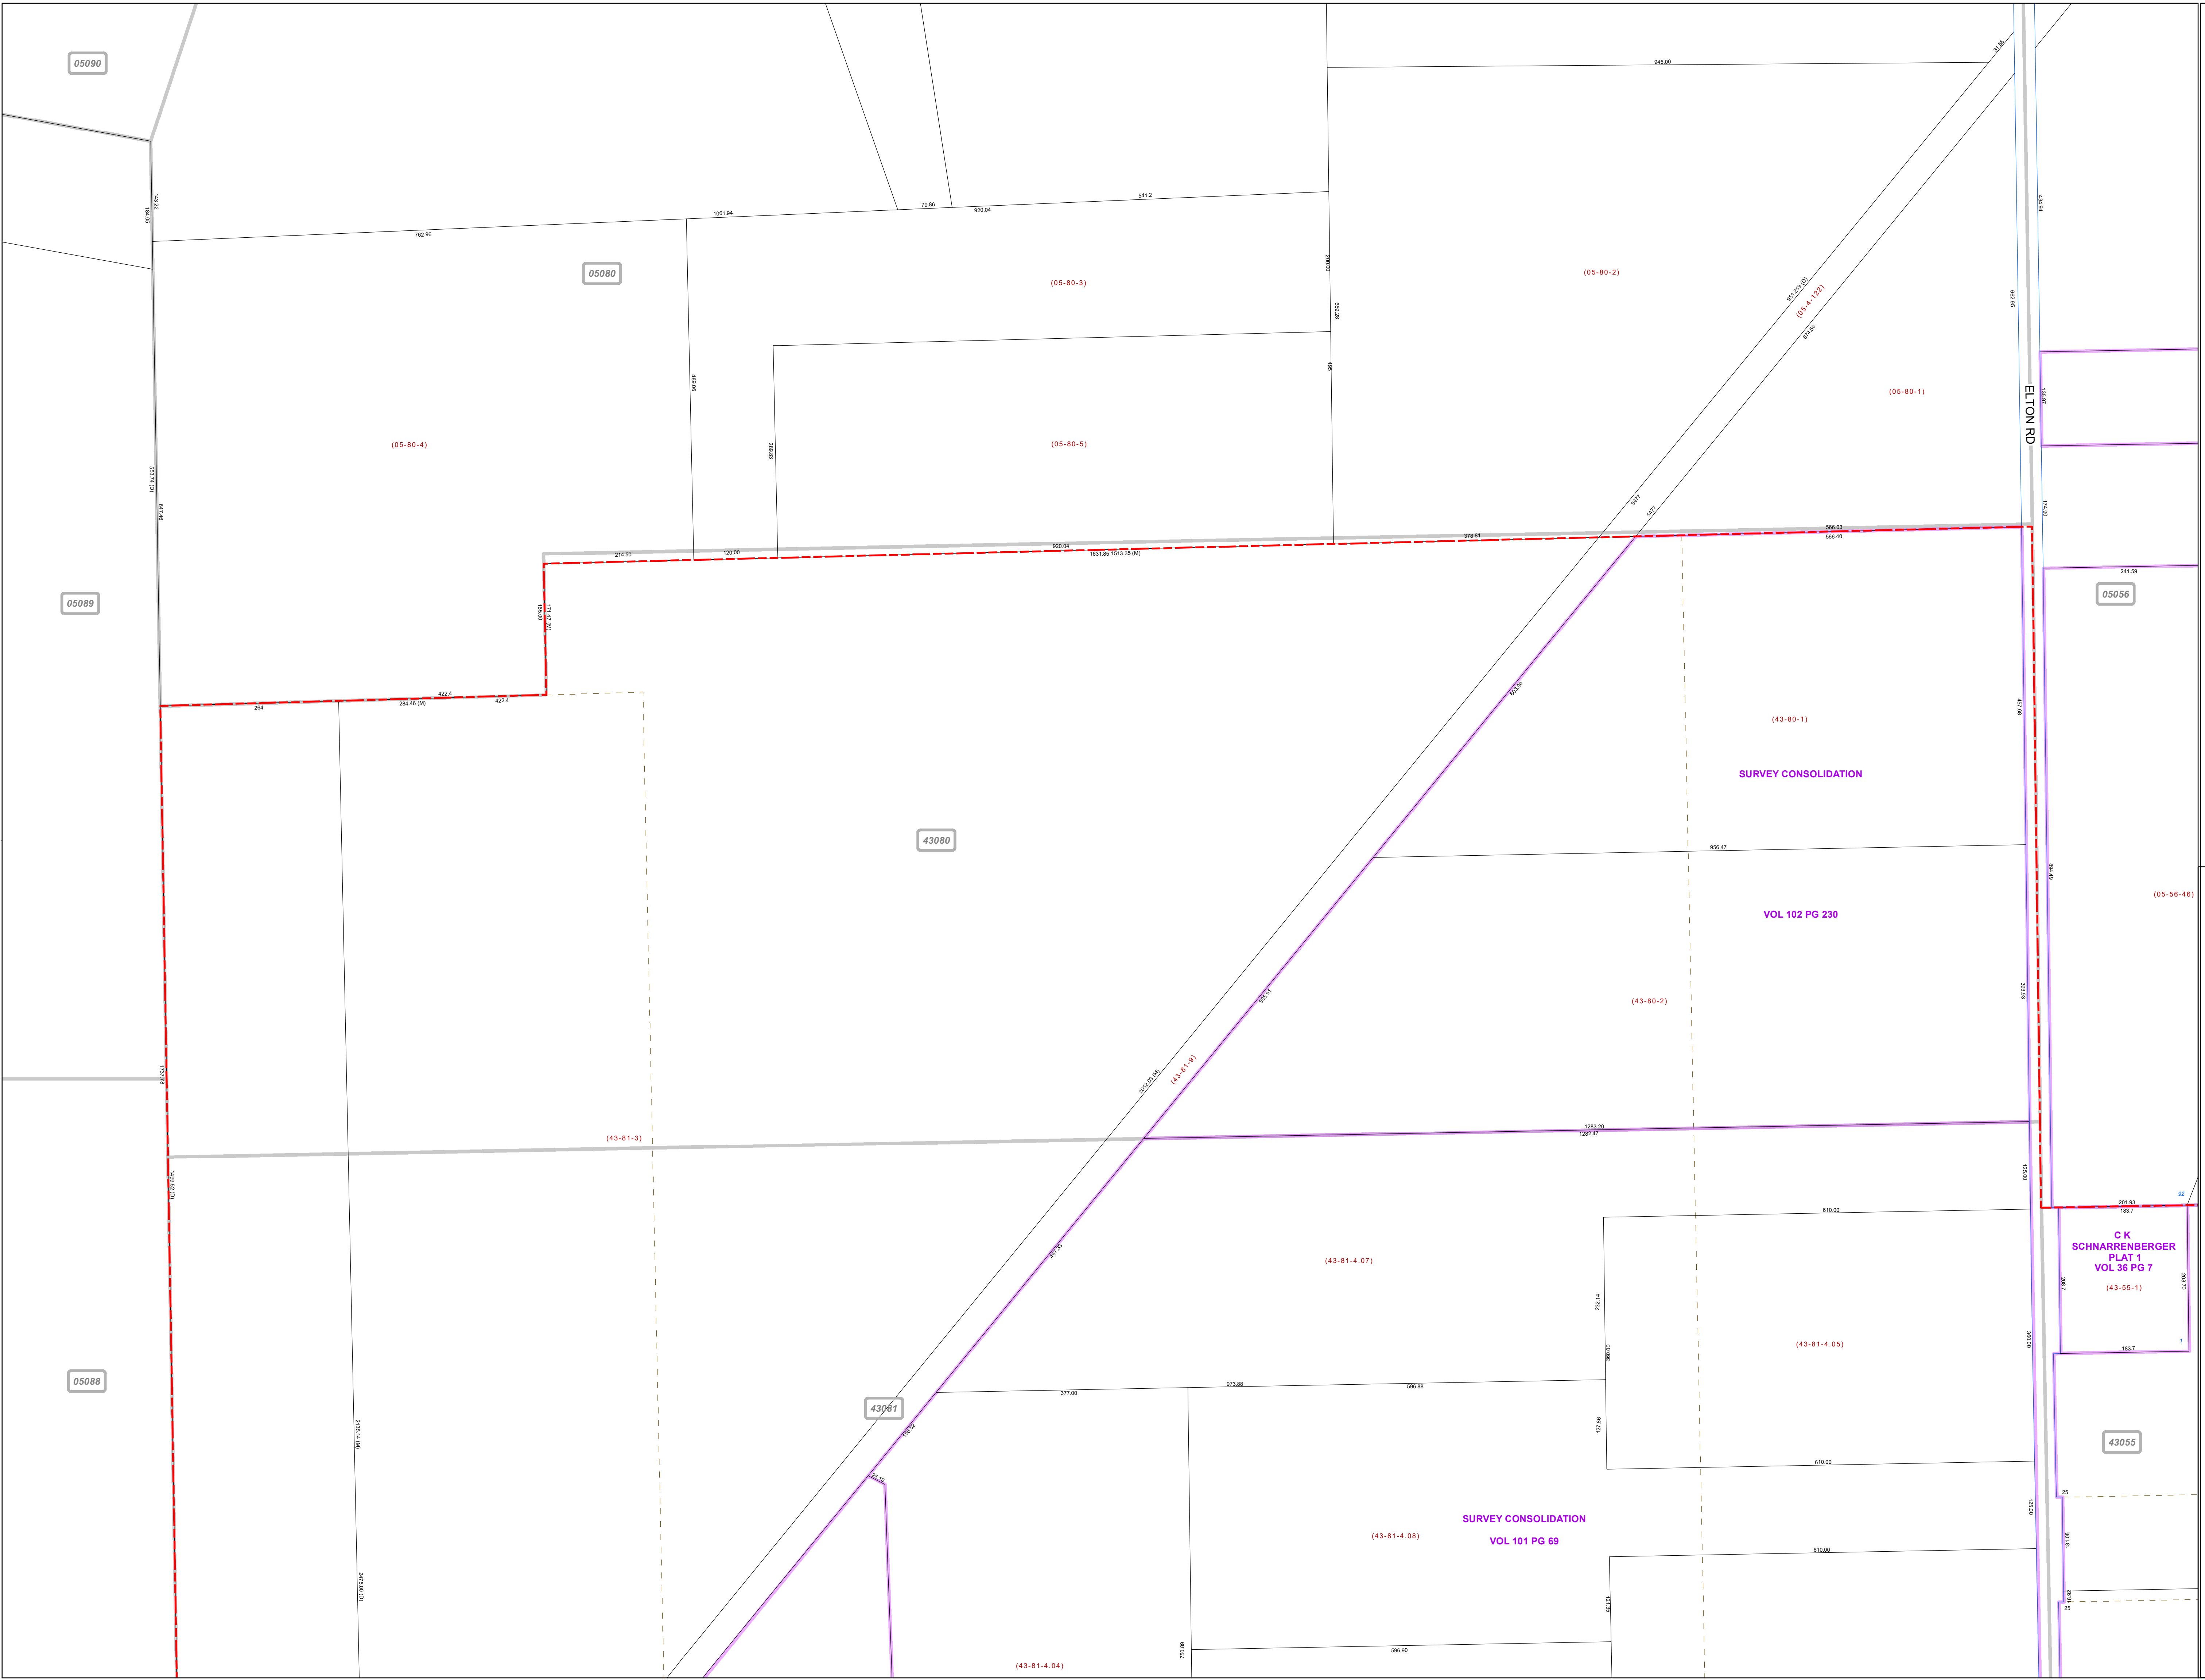

**C K
SCHNARRENBERGER
PLAT 1
VOL 36 PG 7**
(43-55-1)

BELL PLAT 1
01004

SURVEY CONSOLIDATION

VOL 102 PG 230

SURVEY CONSOLIDATION
VOL 101 PG 69