

**MAHONING COUNTY  
OHIO  
AUSTINTOWN TOWNSHIP**

**TAX MAP  
48115**





Print Date 1/14/2019

**LEGEND**

- COUNTY LINE
- TOWNSHIP LINE
- CITY LINE
- VILLAGE LINE
- PLAT OUTLINE
- PARCEL LINE
- OLD PARCEL LINE
- PHASE LINE
- ROAD ROW LINE
- RAILROAD ROW LINE
- (01-20-1.03) PARCEL ID NUMBER
- 345 LOT NUMBER
- BELL PLAT 1 PLAT NAME
- 01004 TAX MAP NUMBER

**AUSTINTOWN TOWNSHIP  
Index Map**

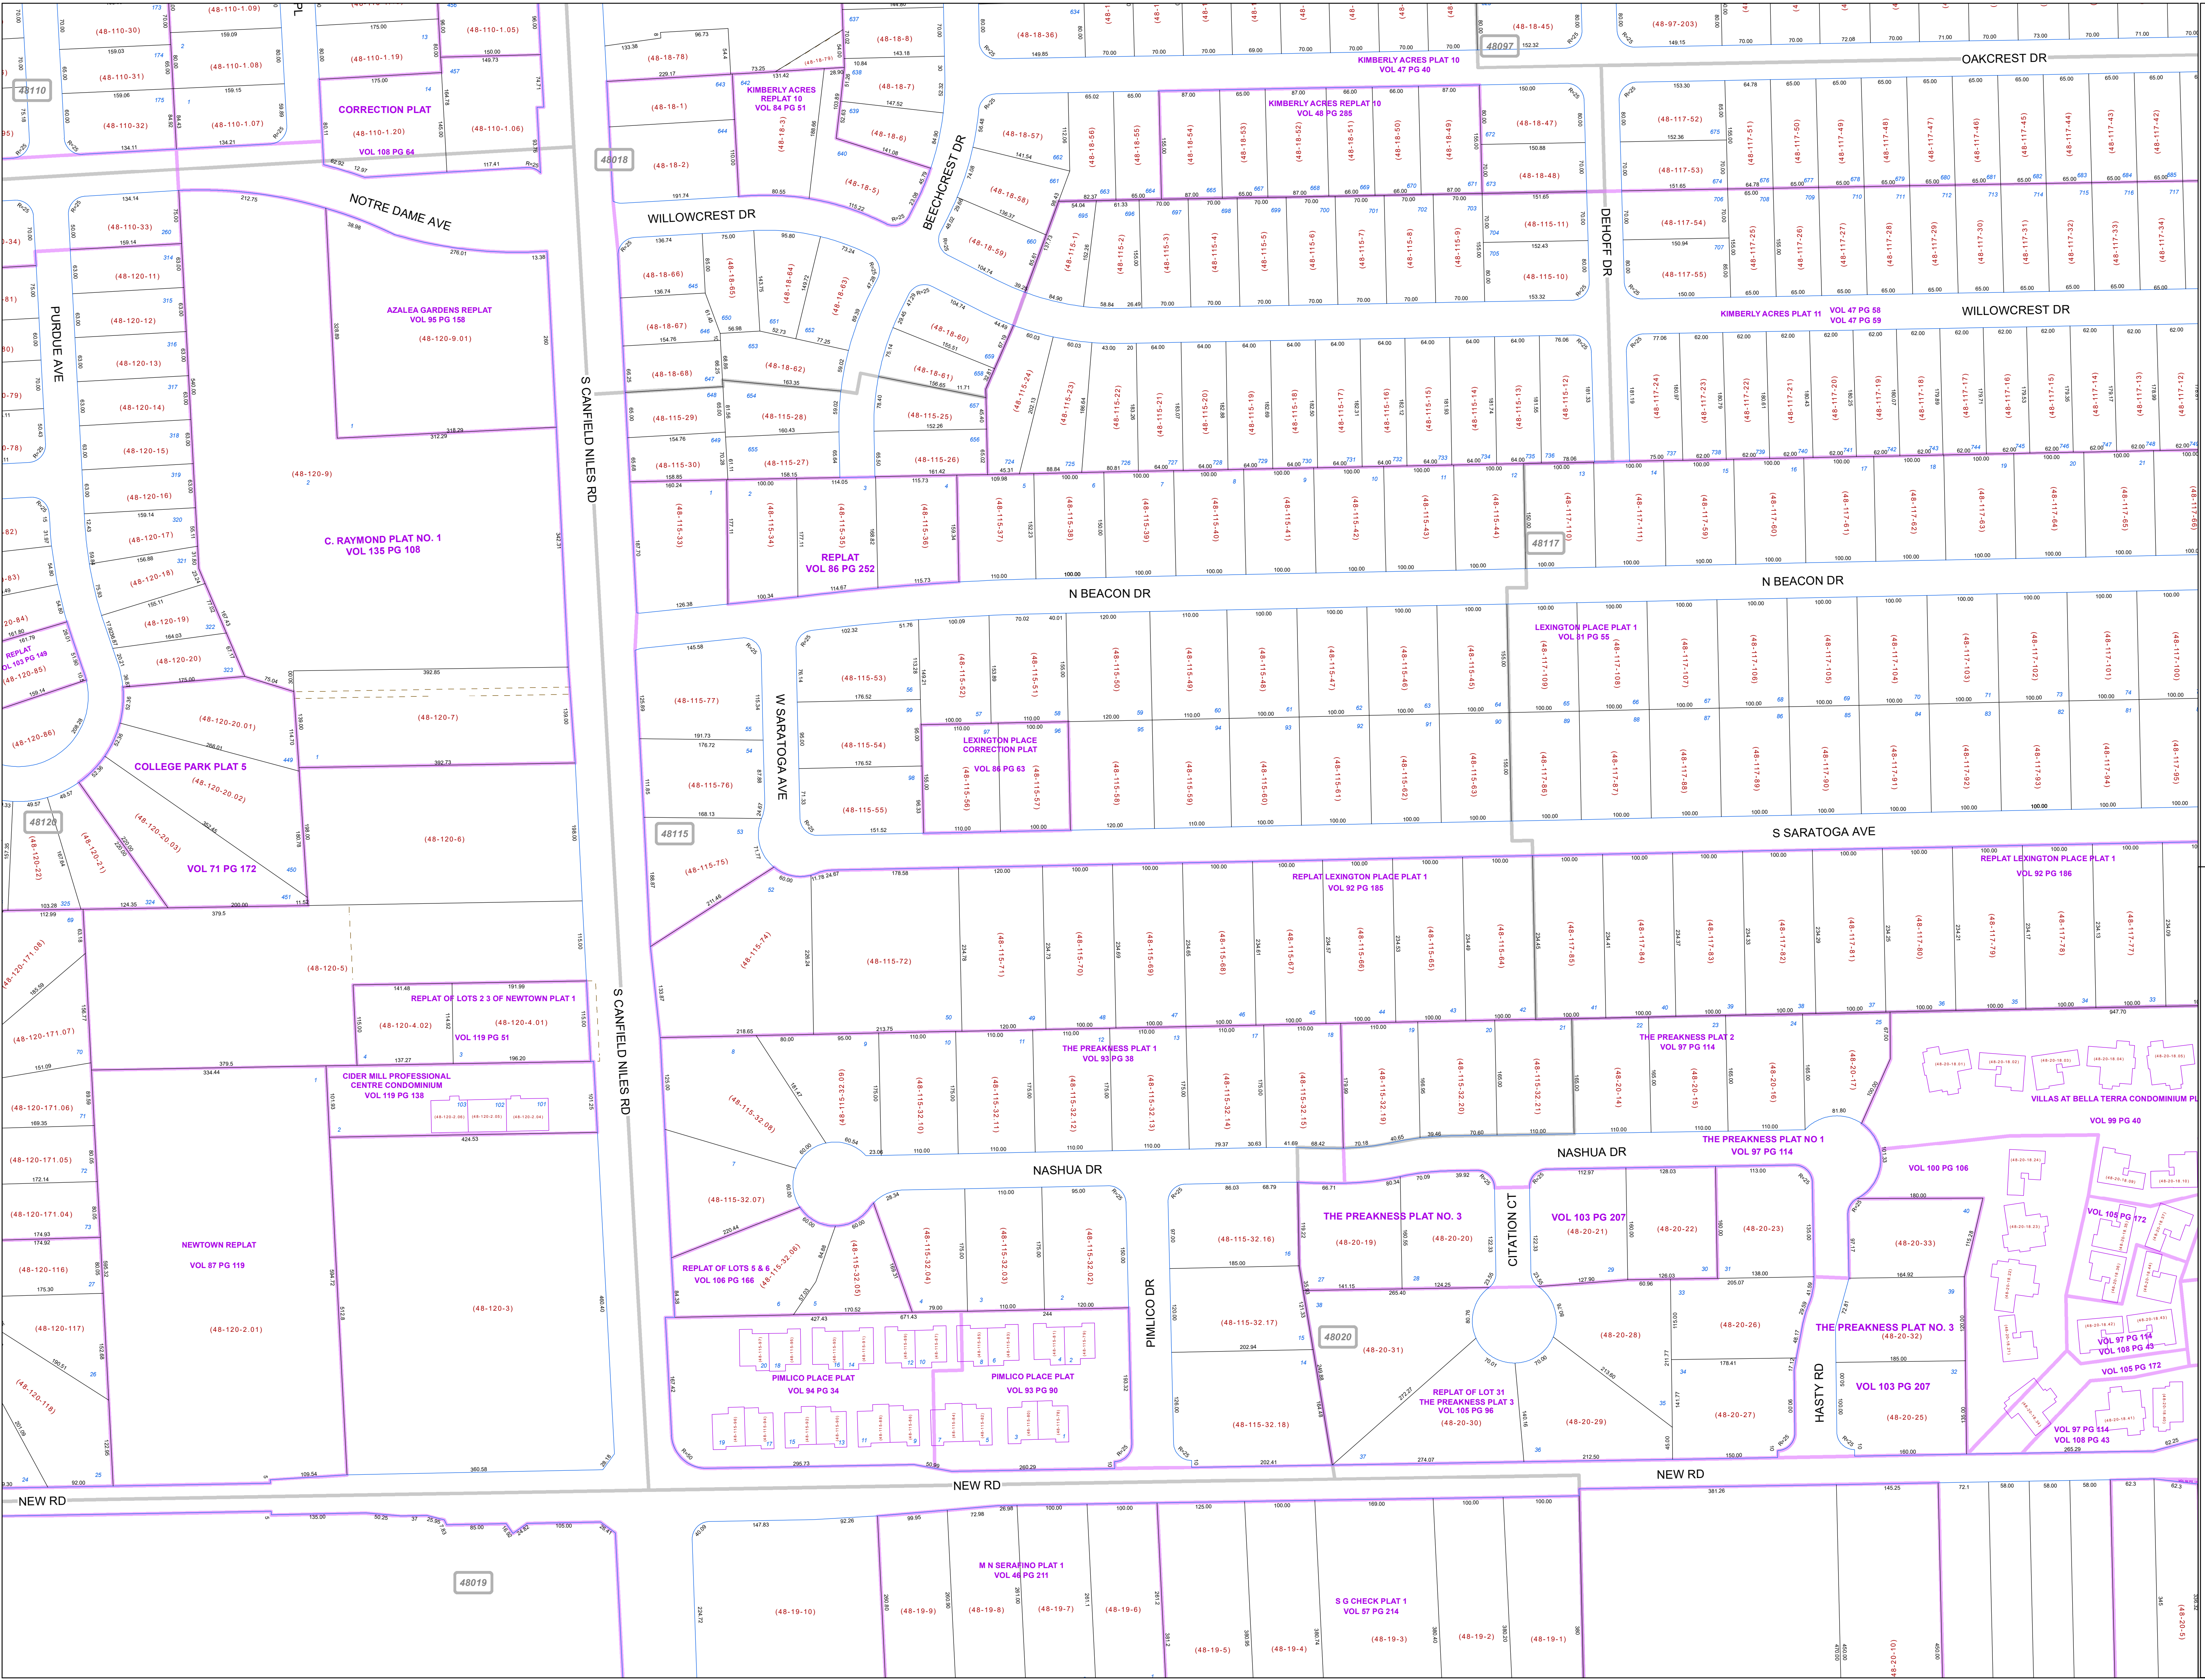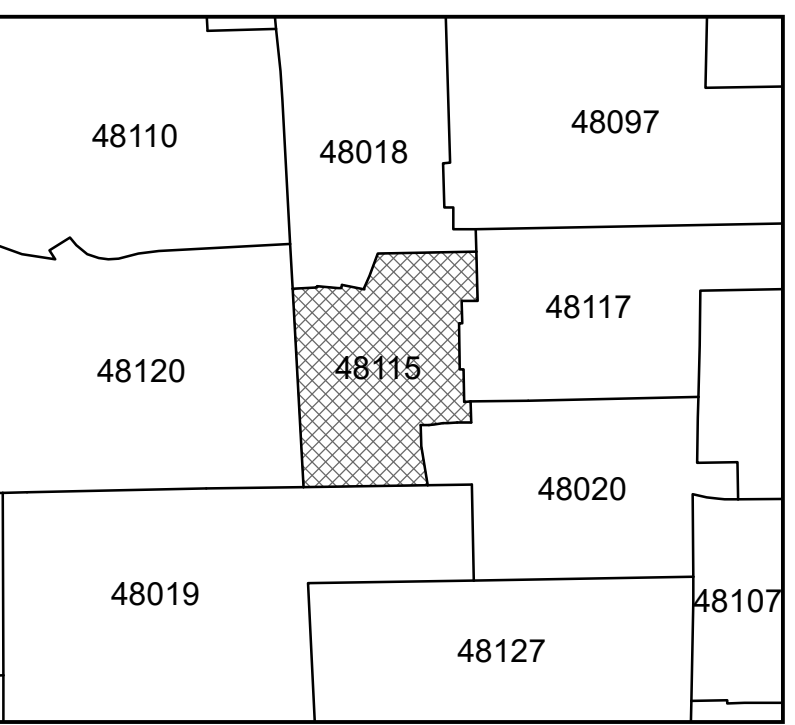

48019

48020

48117

48115

48120

48110

48018

48097

48110

48018

48097

48120

48115

48117

48020

48127

48107

48019