


**MAHONING COUNTY
OHIO
MILTON TOWNSHIP
Great Lot 9 NS**

**TAX MAP
51009**

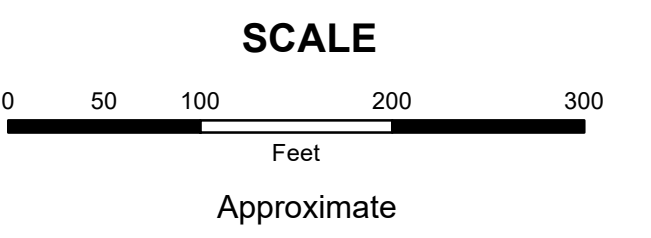


Print Date 1/14/2019

LEGEND

- COUNTY LINE
- - - TOWNSHIP LINE
- · - · - CITY LINE
- - - VILLAGE LINE
- PLAT OUTLINE
- PARCEL LINE
- - - OLD PARCEL LINE
- · - · - PHASE LINE
- ROAD ROW LINE
- RAILROAD ROW LINE
- (01-20-1.03) PARCEL ID NUMBER
- 345 LOT NUMBER
- BELL PLAT 1 PLAT NAME
- 01004 TAX MAP NUMBER

**MILTON TOWNSHIP
Index Map**

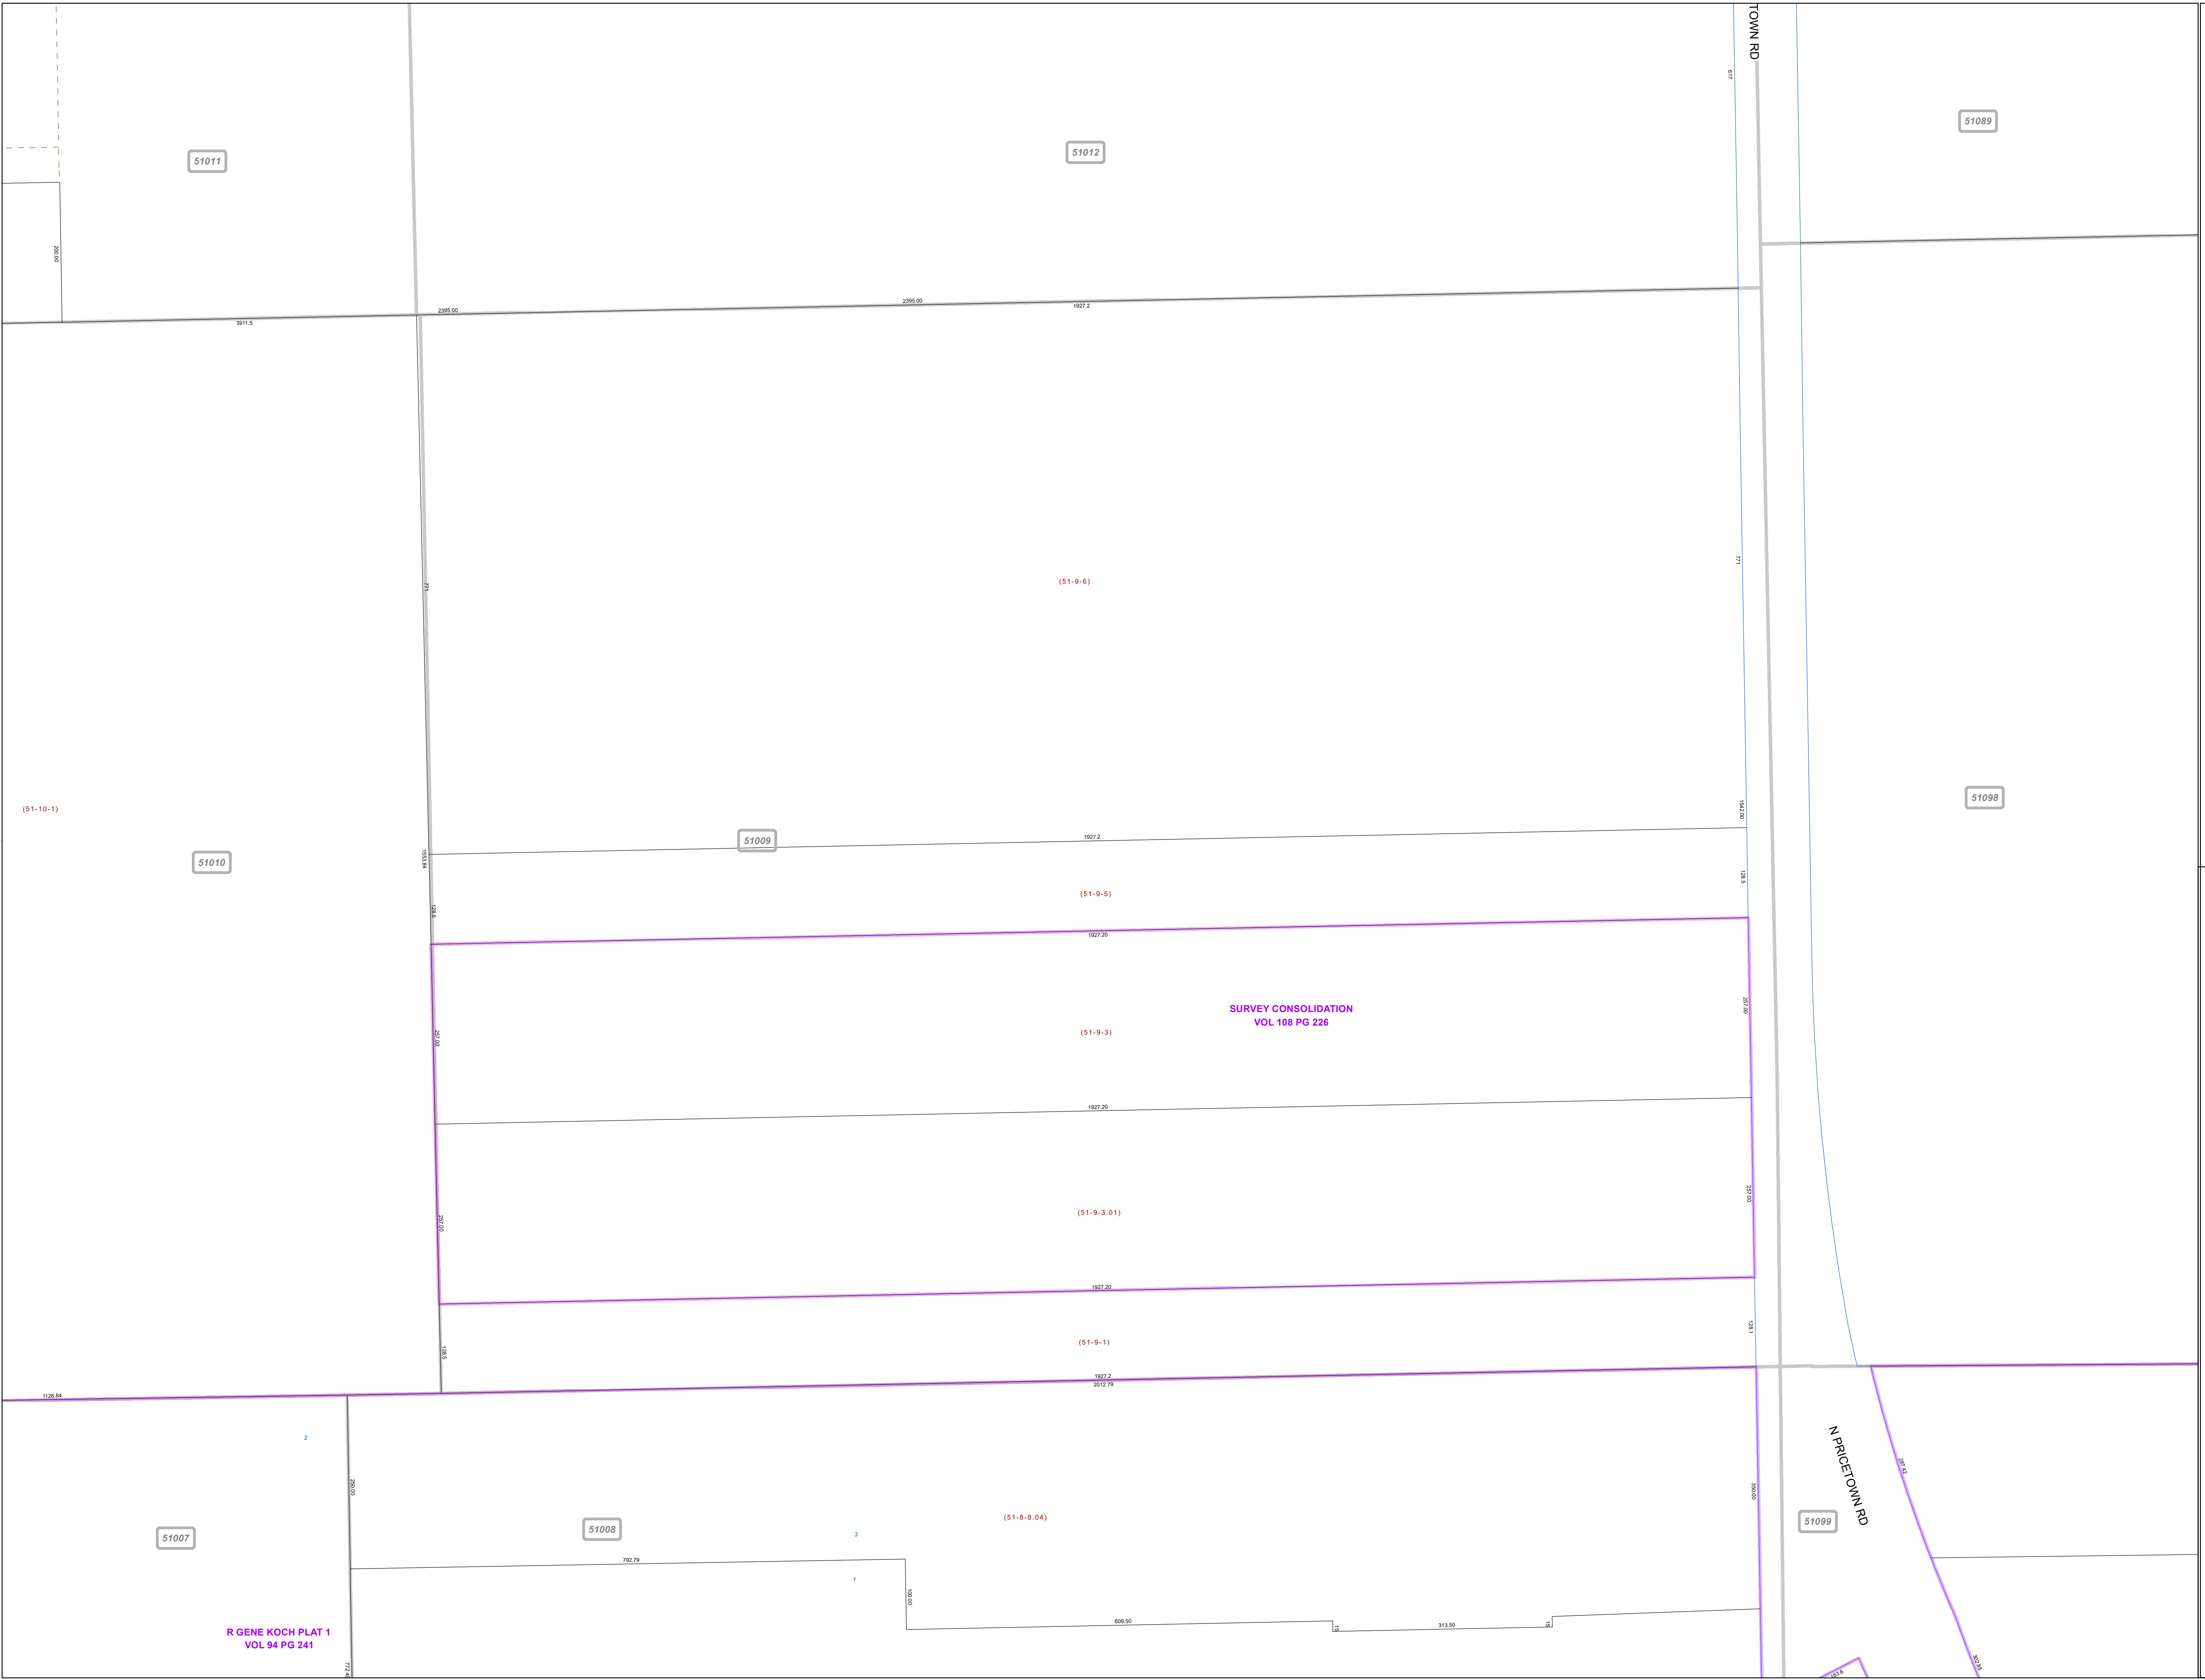

R GENE KOCH PLAT 1
VOL 94 PG 241