


**MAHONING COUNTY
OHIO
CRAIG BEACH
Great Lot 10 NS Great Lot 11 NS**

**TAX MAP
51032**


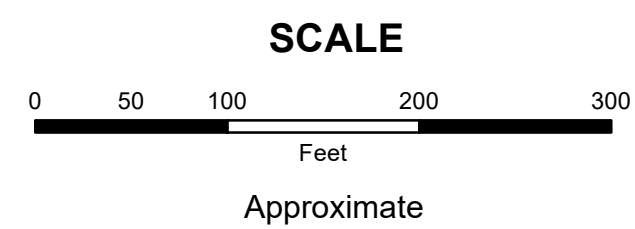


Print Date 1/14/2019

LEGEND

- COUNTY LINE
- TOWNSHIP LINE
- CITY LINE
- VILLAGE LINE
- PLAT OUTLINE
- PARCEL LINE
- OLD PARCEL LINE
- PHASE LINE
- ROAD ROW LINE
- RAILROAD ROW LINE
- (01-20-1.03) PARCEL ID NUMBER
- 345 LOT NUMBER
- BELL PLAT 1 PLAT NAME
- 01004 TAX MAP NUMBER

**CRAIG BEACH
Index Map**

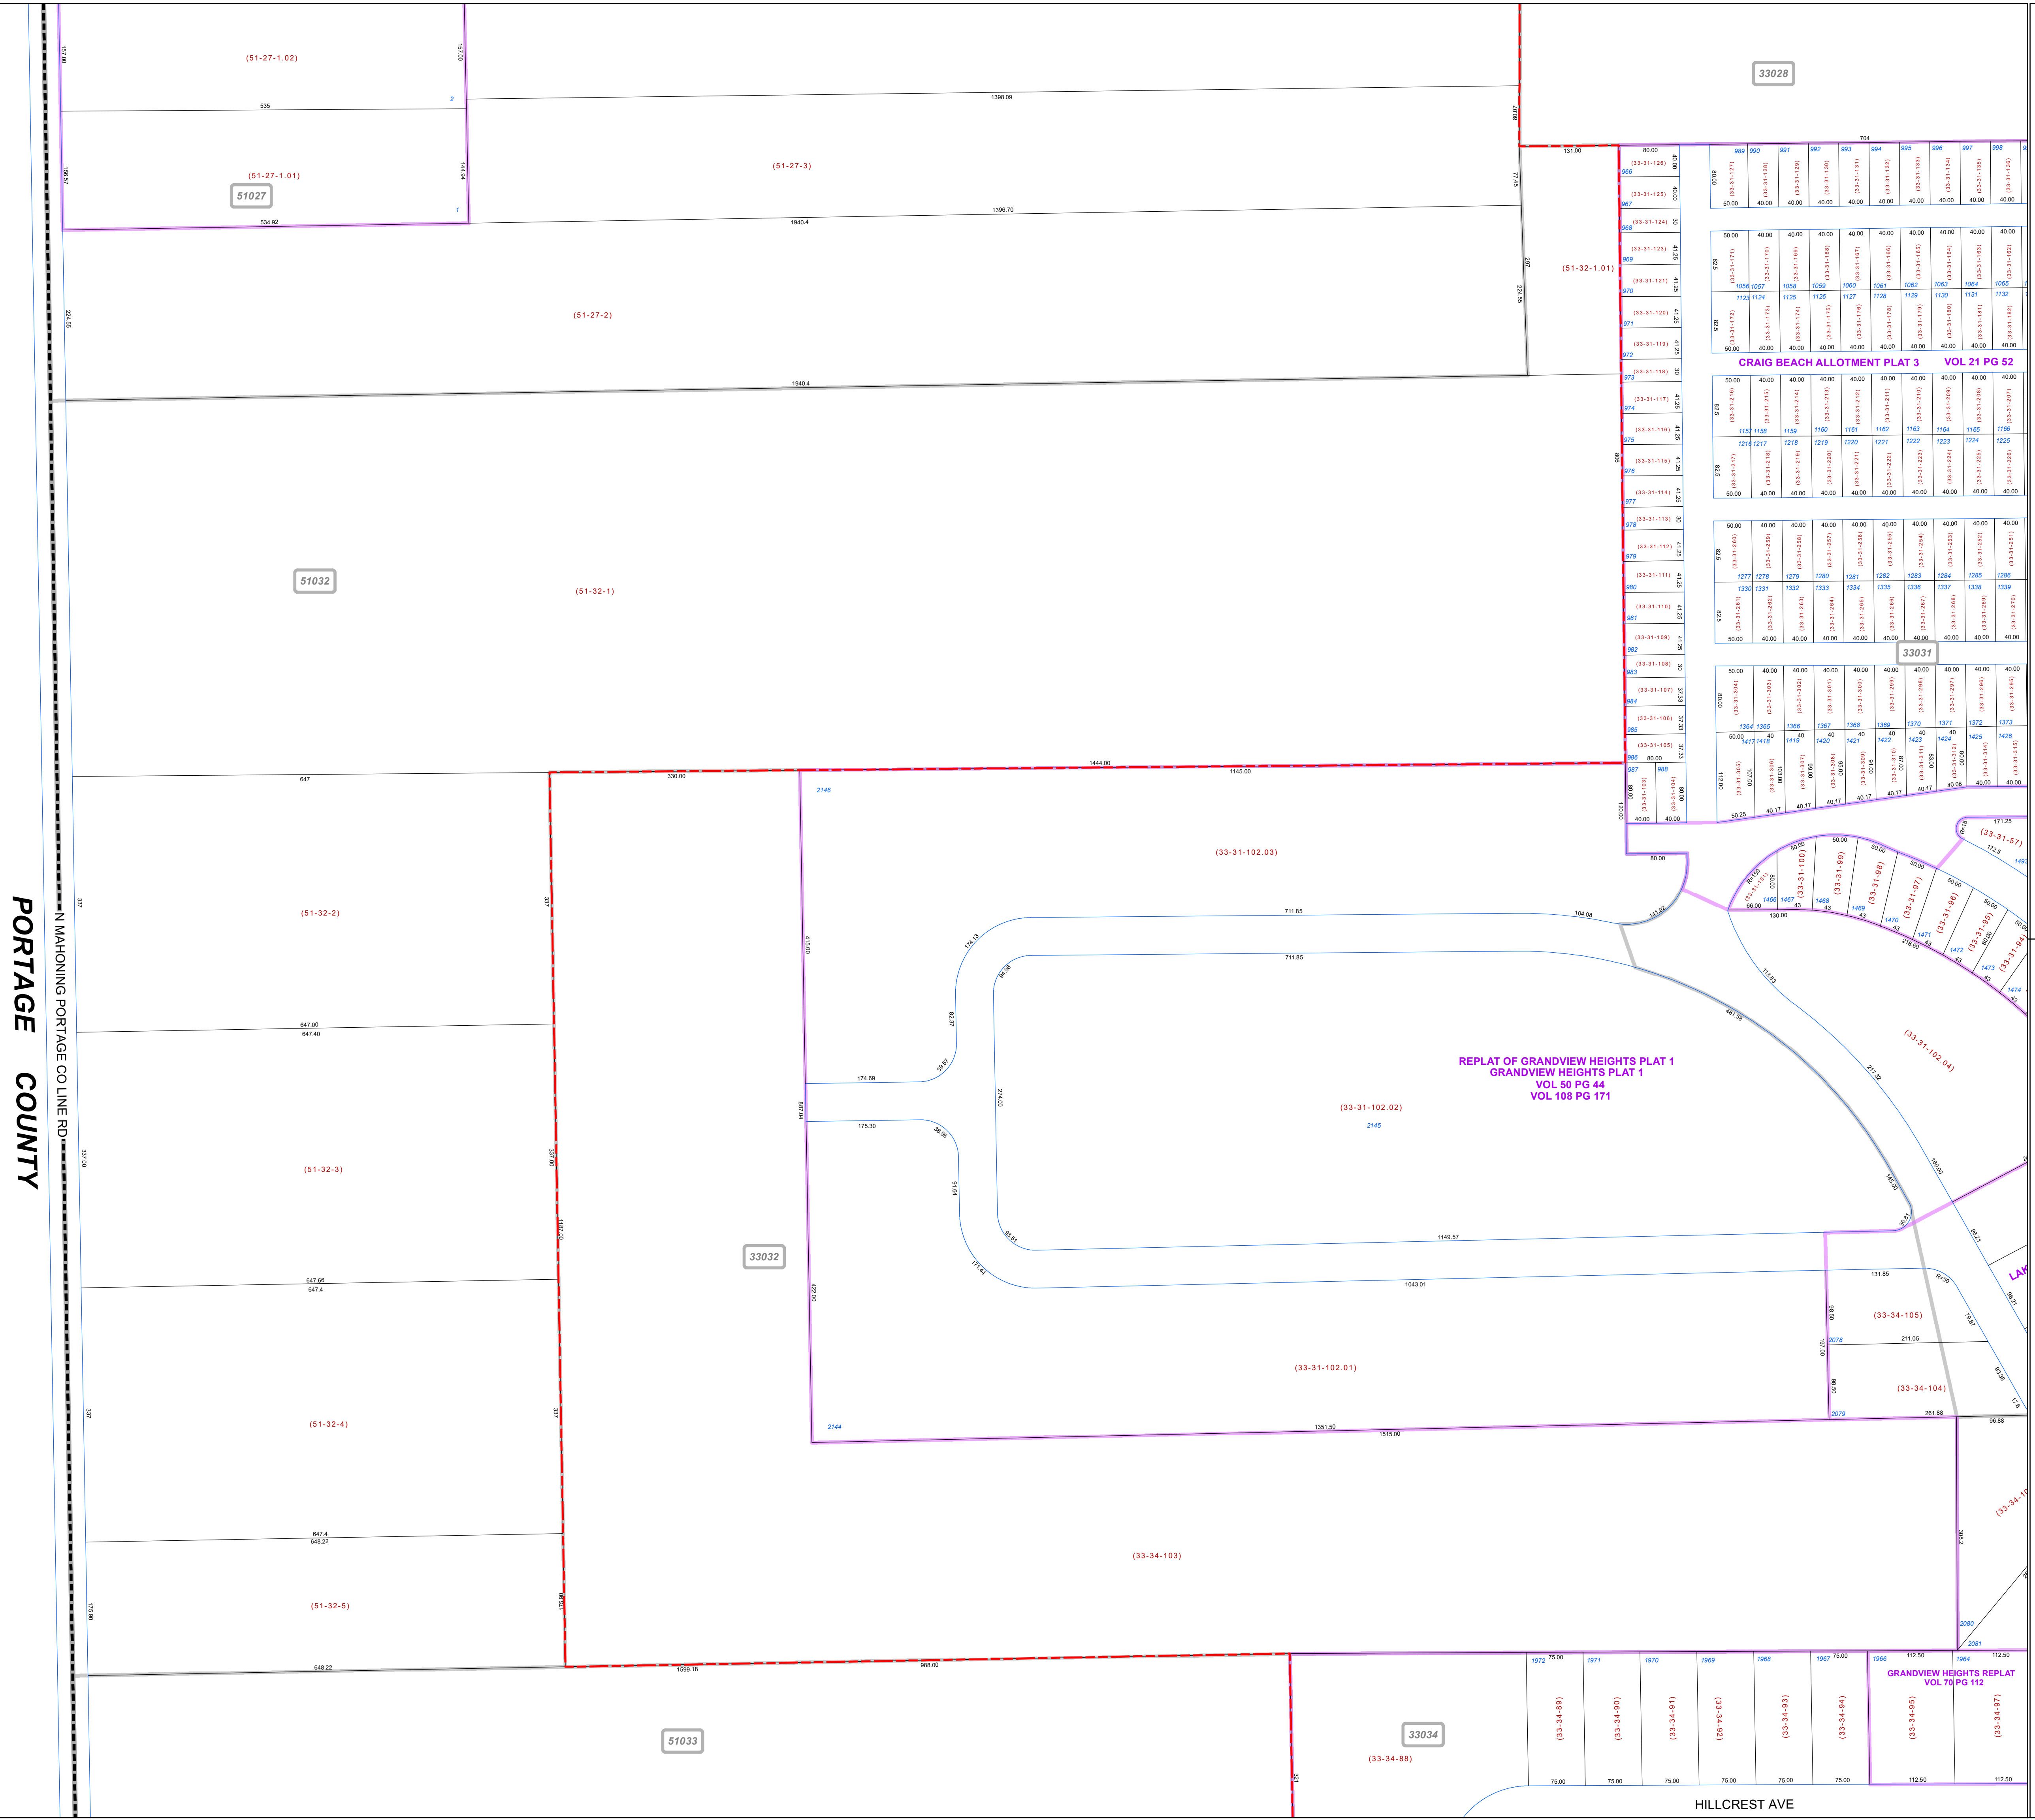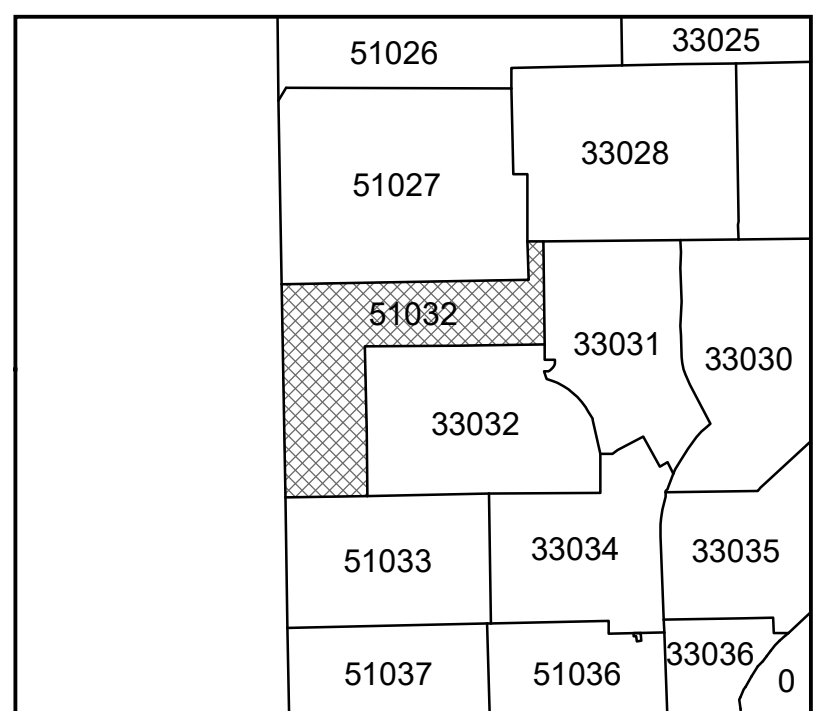

PORTAGE COUNTY

HILLCREST AVE