

MAHONING COUNTY
OHIO
MILTON TOWNSHIP

TAX MAP
51041




Print Date 1/14/2019

LEGEND

- COUNTY LINE
- TOWNSHIP LINE
- CITY LINE
- VILLAGE LINE
- PLAT OUTLINE
- PARCEL LINE
- OLD PARCEL LINE
- PHASE LINE
- ROAD ROW LINE
- RAILROAD ROW LINE
- (01-20-1.03) PARCEL ID NUMBER
- 345 LOT NUMBER
- BELL PLAT 1 PLAT NAME
- 01004 TAX MAP NUMBER

MILTON TOWNSHIP
Index Map

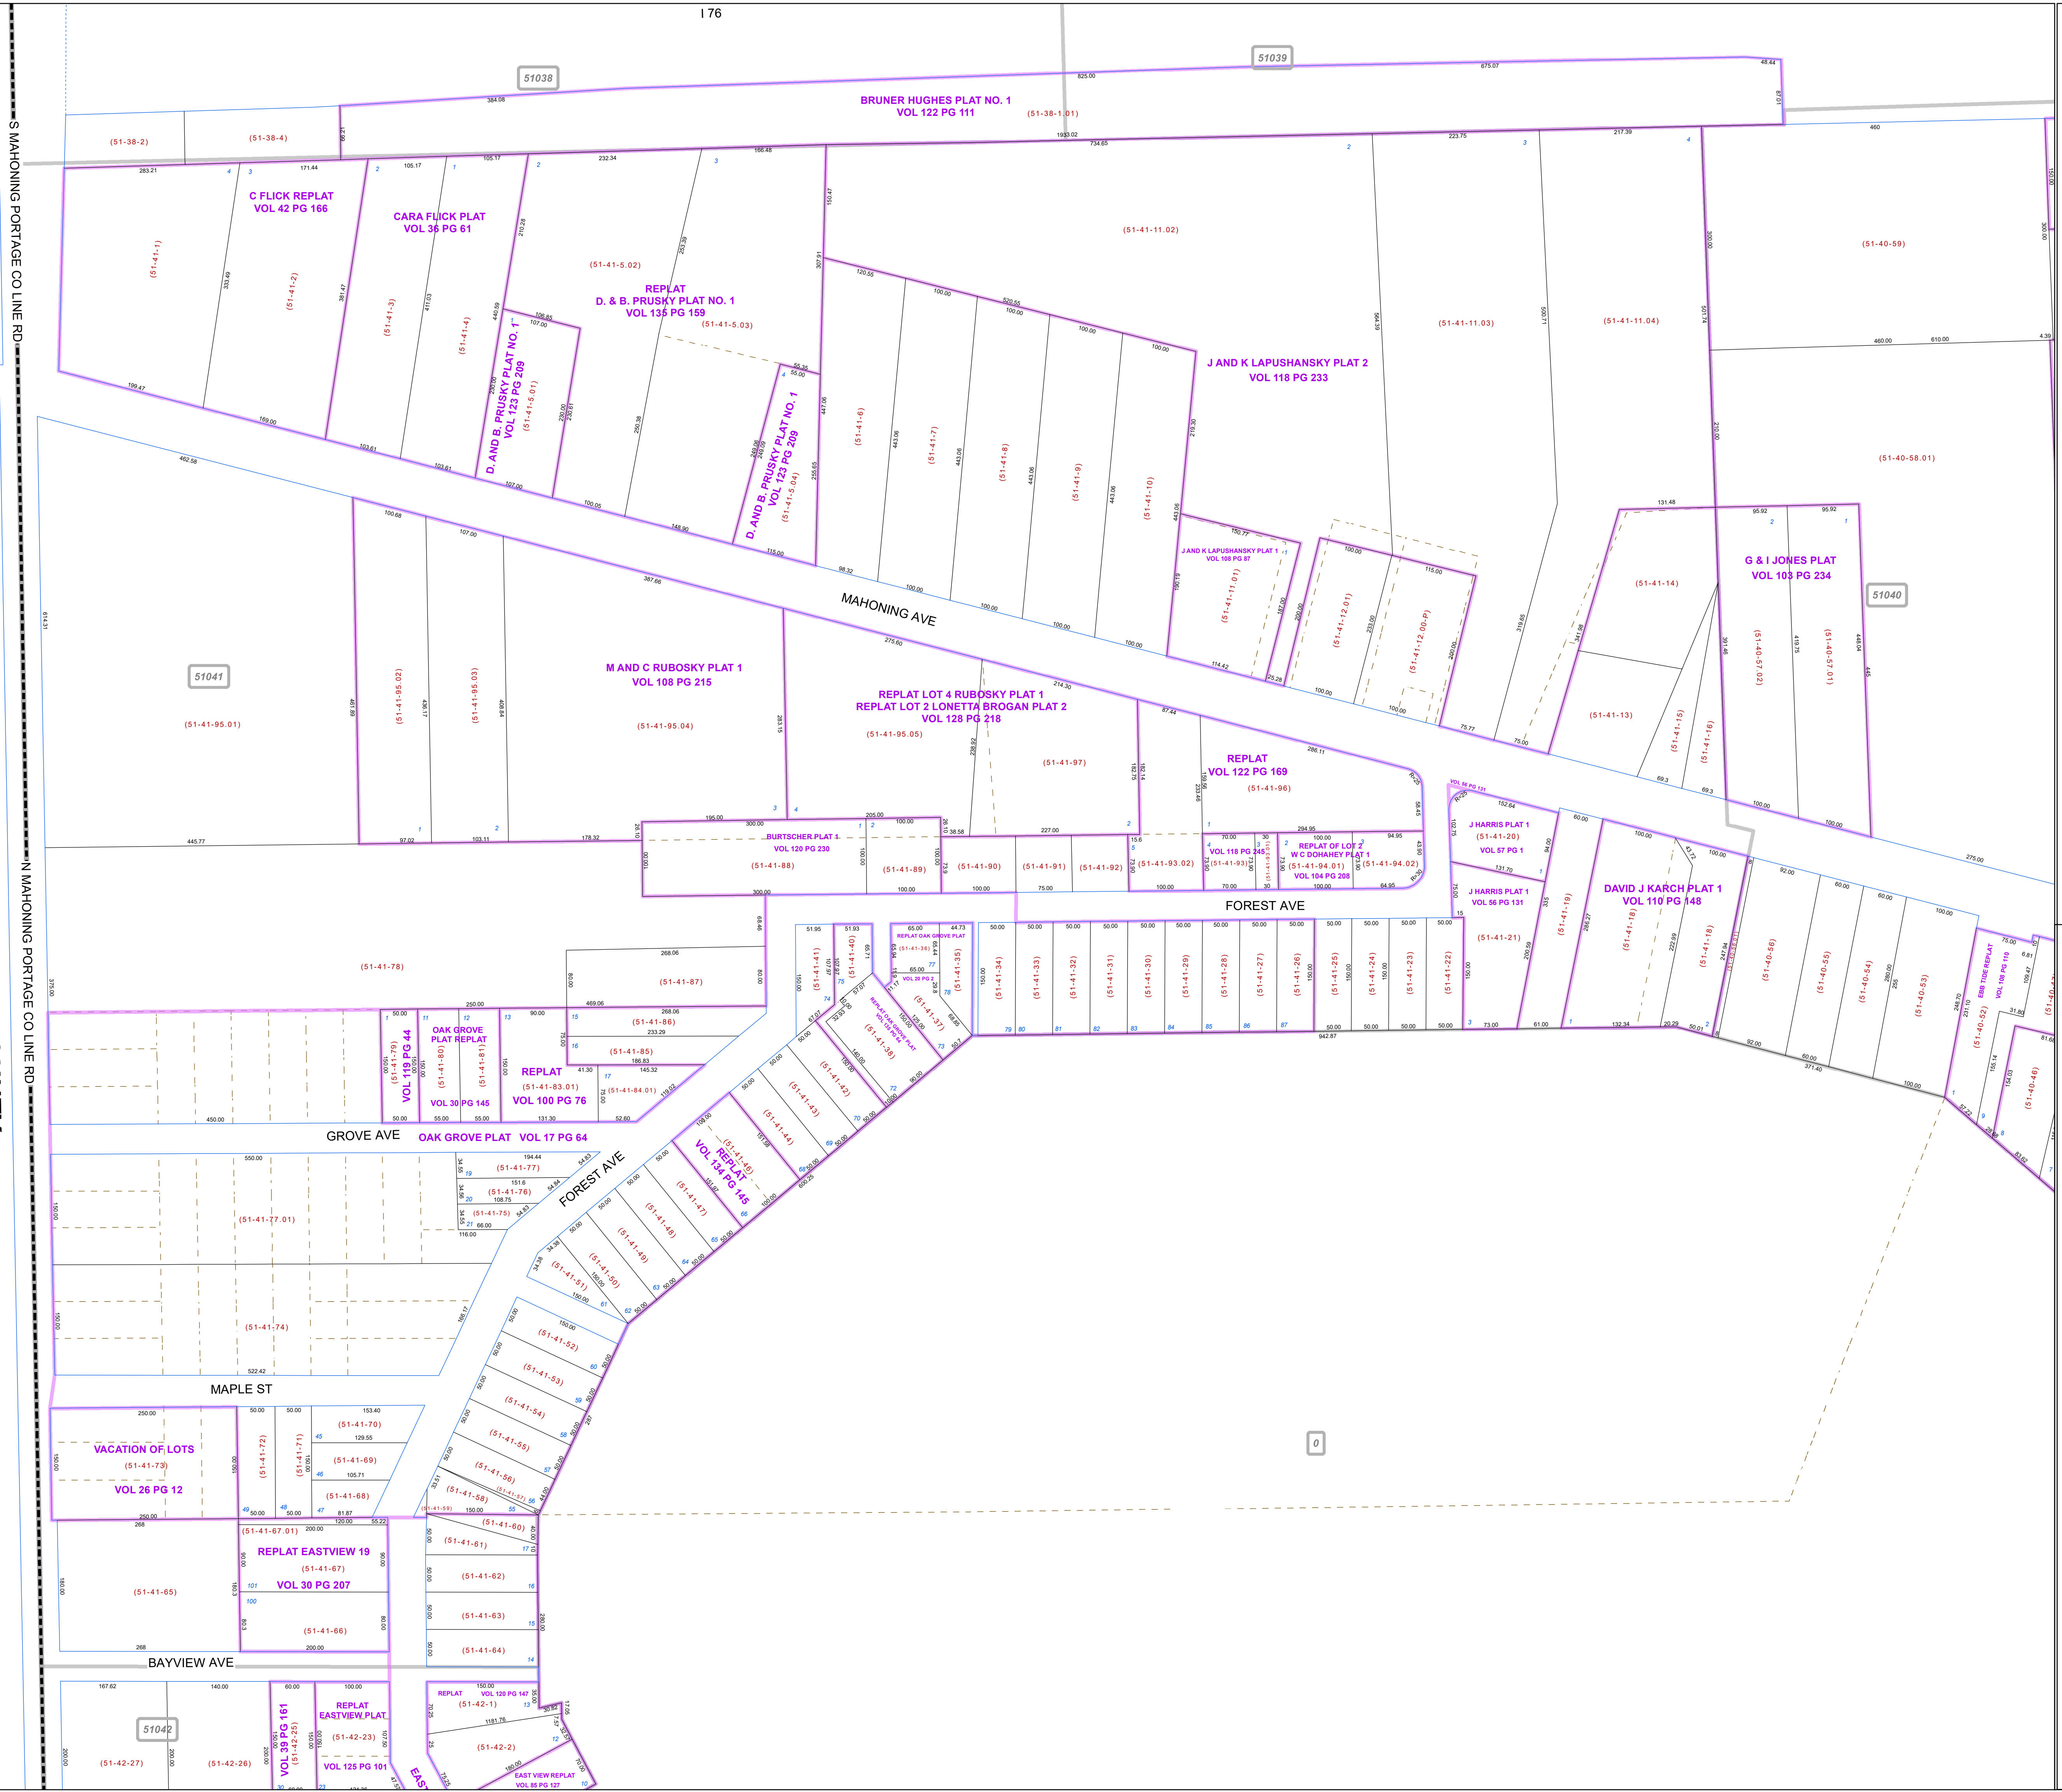

S MAHONING PORTAGE CO LINE RD.

N MAHONING PORTAGE CO LINE RD.

PORTAGE COUNTY

0