


**MAHONING COUNTY  
OHIO  
MILTON TOWNSHIP**

**TAX MAP  
51043**


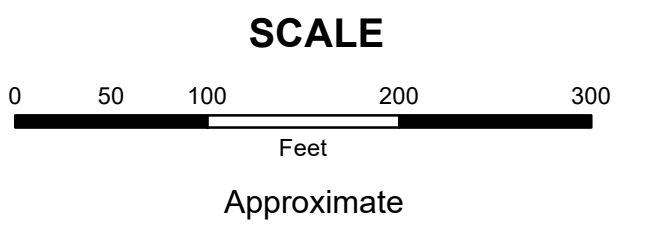


Print Date 1/14/2019

**LEGEND**

- COUNTY LINE
- TOWNSHIP LINE
- CITY LINE
- VILLAGE LINE
- PLAT OUTLINE
- PARCEL LINE
- OLD PARCEL LINE
- PHASE LINE
- ROAD ROW LINE
- RAILROAD ROW LINE
- PARCEL ID NUMBER
- LOT NUMBER
- PLAT NAME
- TAX MAP NUMBER

**MILTON TOWNSHIP  
Index Map**

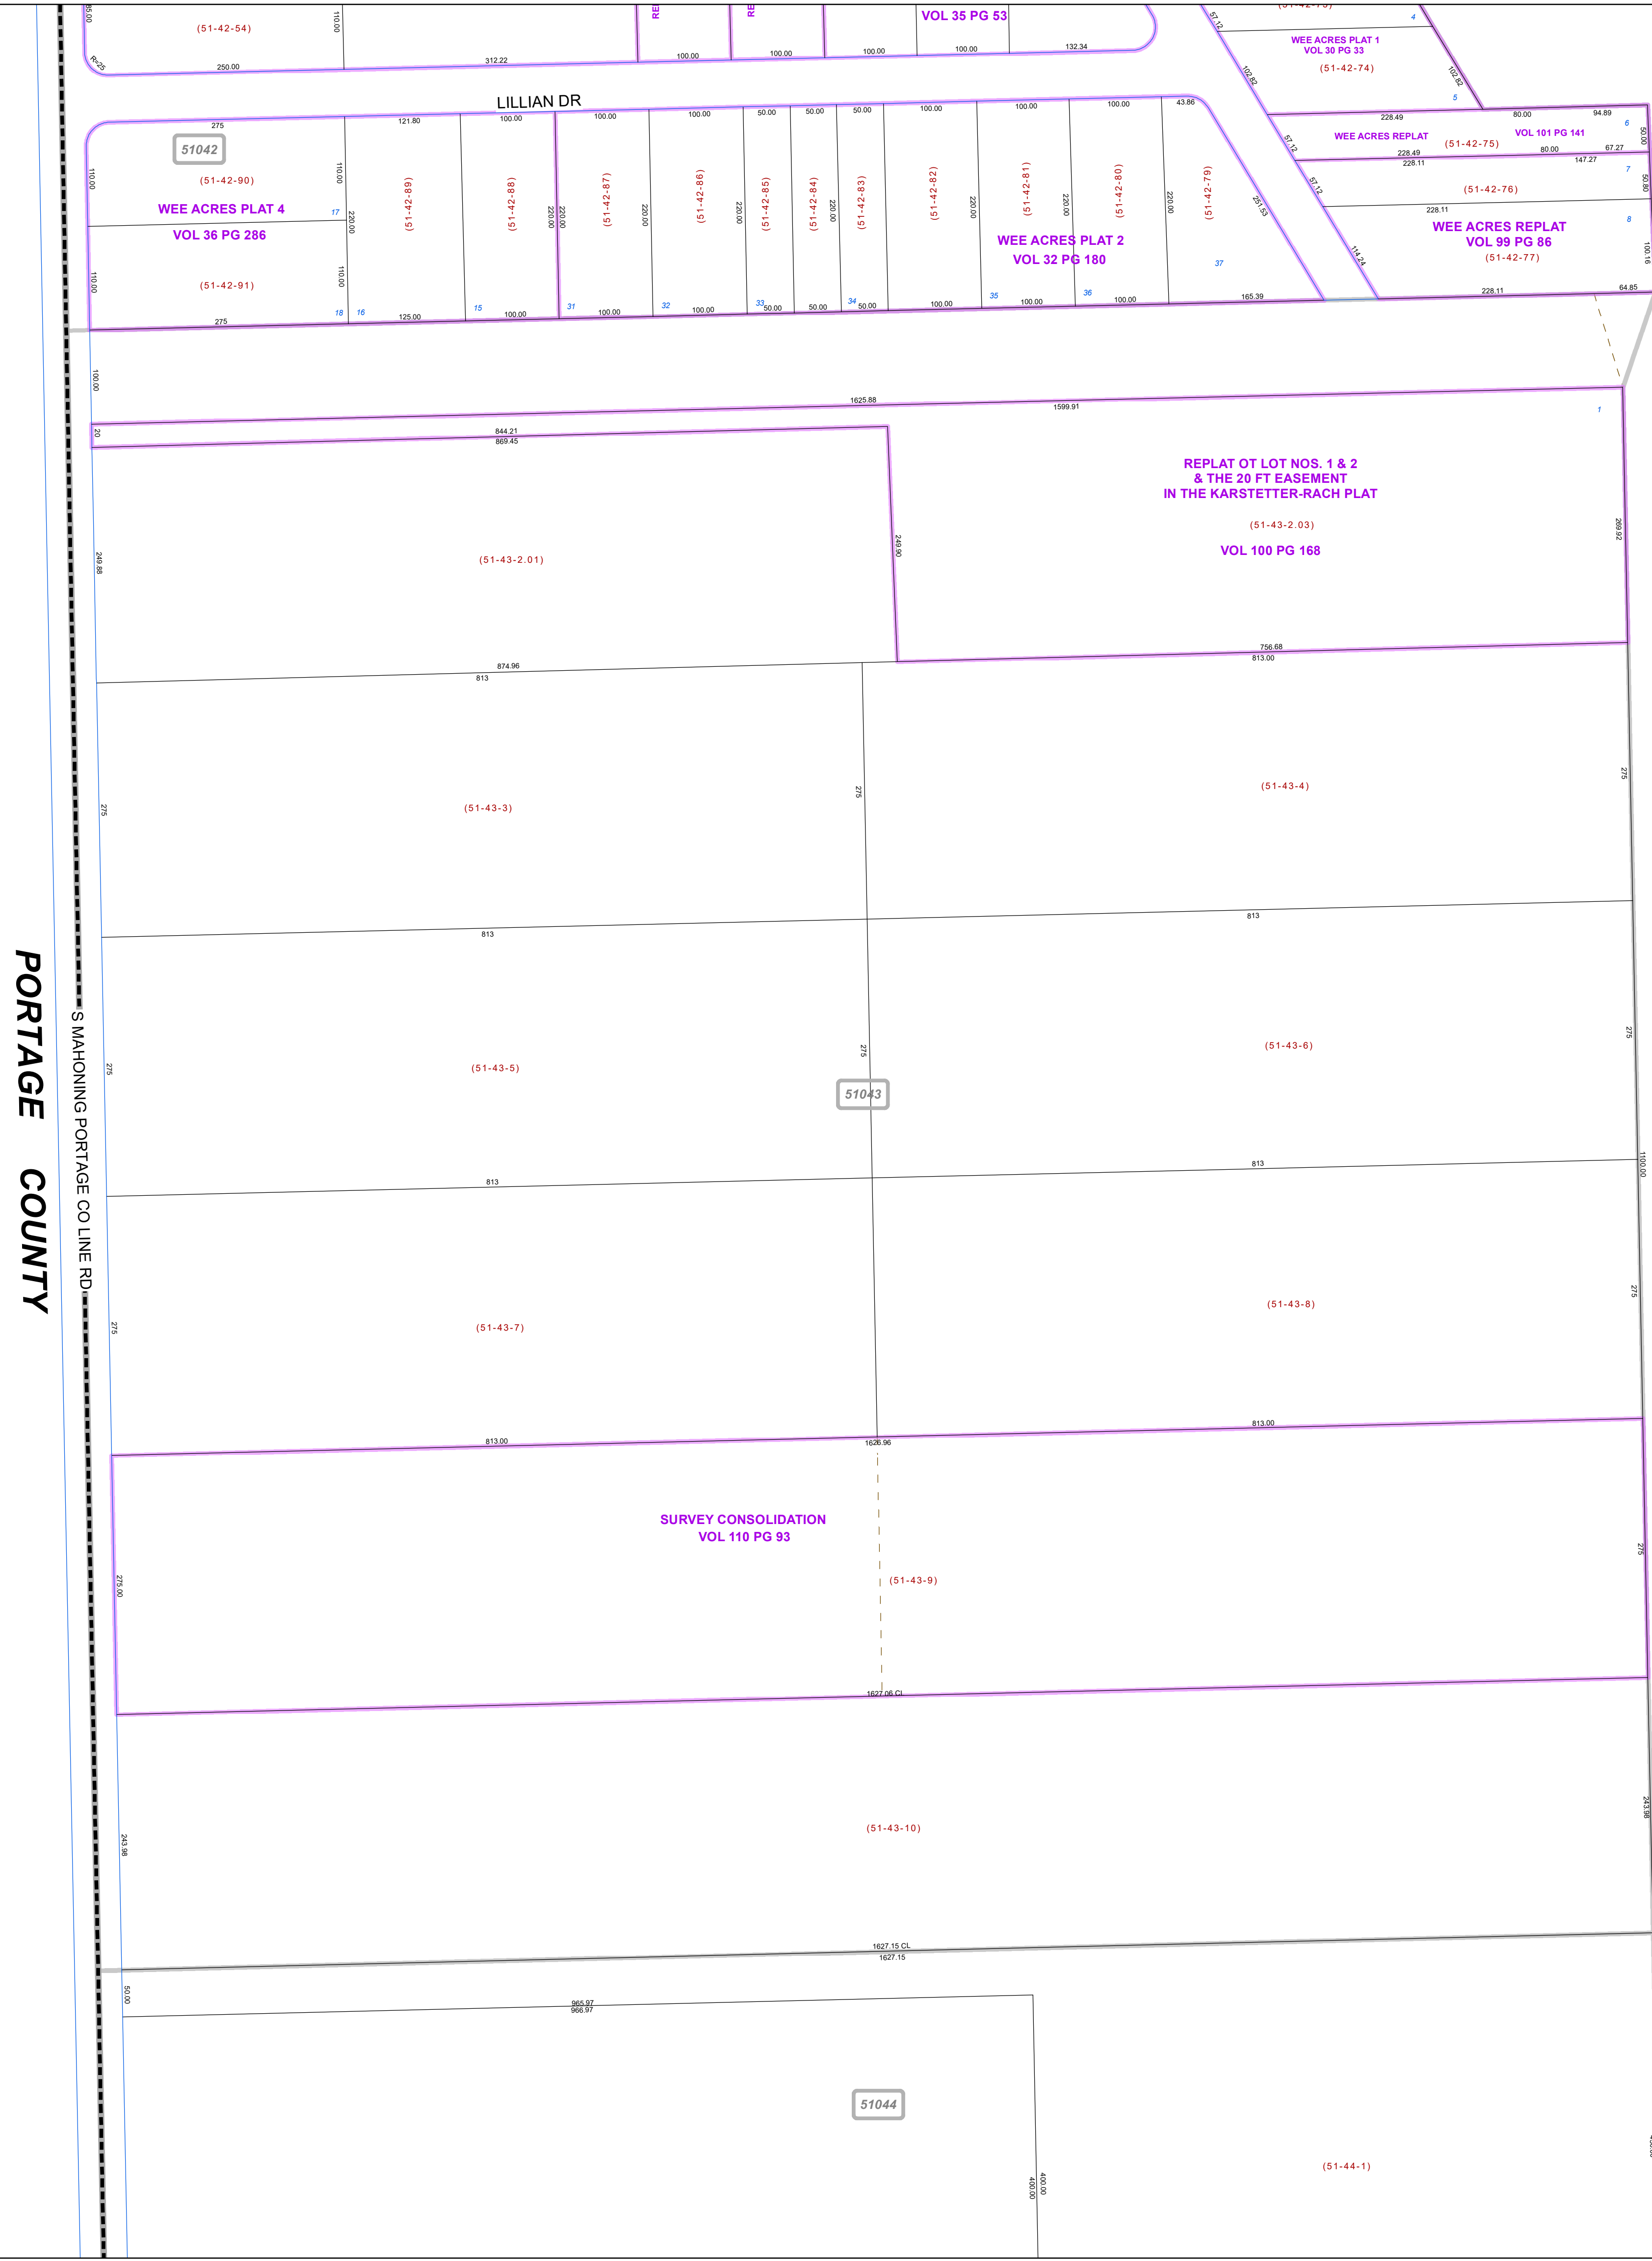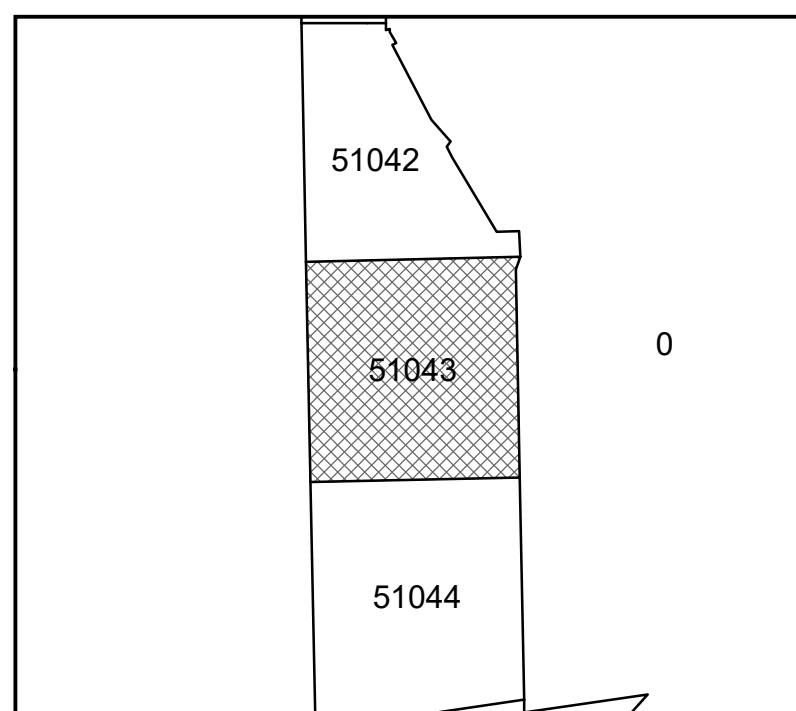

**PORTAGE COUNTY**

S MAHONING PORTAGE CO LINE RD

LILLIAN DR

51042

WEE ACRES PLAT 4  
VOL 36 PG 286

WEE ACRES PLAT 2  
VOL 32 PG 180

REPLAT OF LOT NOS. 1 & 2  
& THE 20 FT EASEMENT  
IN THE KARSTETTER-RACH PLAT  
VOL 100 PG 168

SURVEY CONSOLIDATION  
VOL 110 PG 93

51043

51044

0