
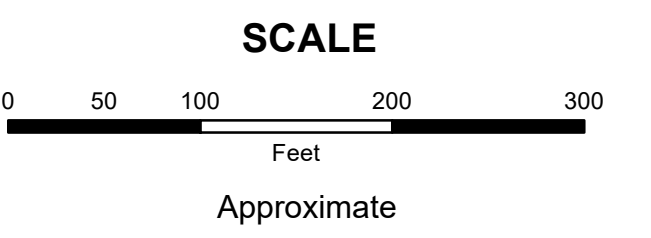


**MAHONING COUNTY
OHIO
MILTON TOWNSHIP**

**TAX MAP
51051**


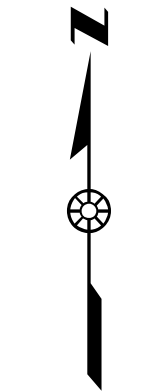


Print Date 1/14/2019

LEGEND

- COUNTY LINE
- TOWNSHIP LINE
- - - - - CITY LINE
- VILLAGE LINE
- PLAT OUTLINE
- PARCEL LINE
- - - - - OLD PARCEL LINE
- PHASE LINE
- ROAD ROW LINE
- RAILROAD ROW LINE
- (01-20-1.03) PARCEL ID NUMBER
- 345 LOT NUMBER
- BELL PLAT 1 PLAT NAME
- 01004 TAX MAP NUMBER

**MILTON TOWNSHIP
Index Map**

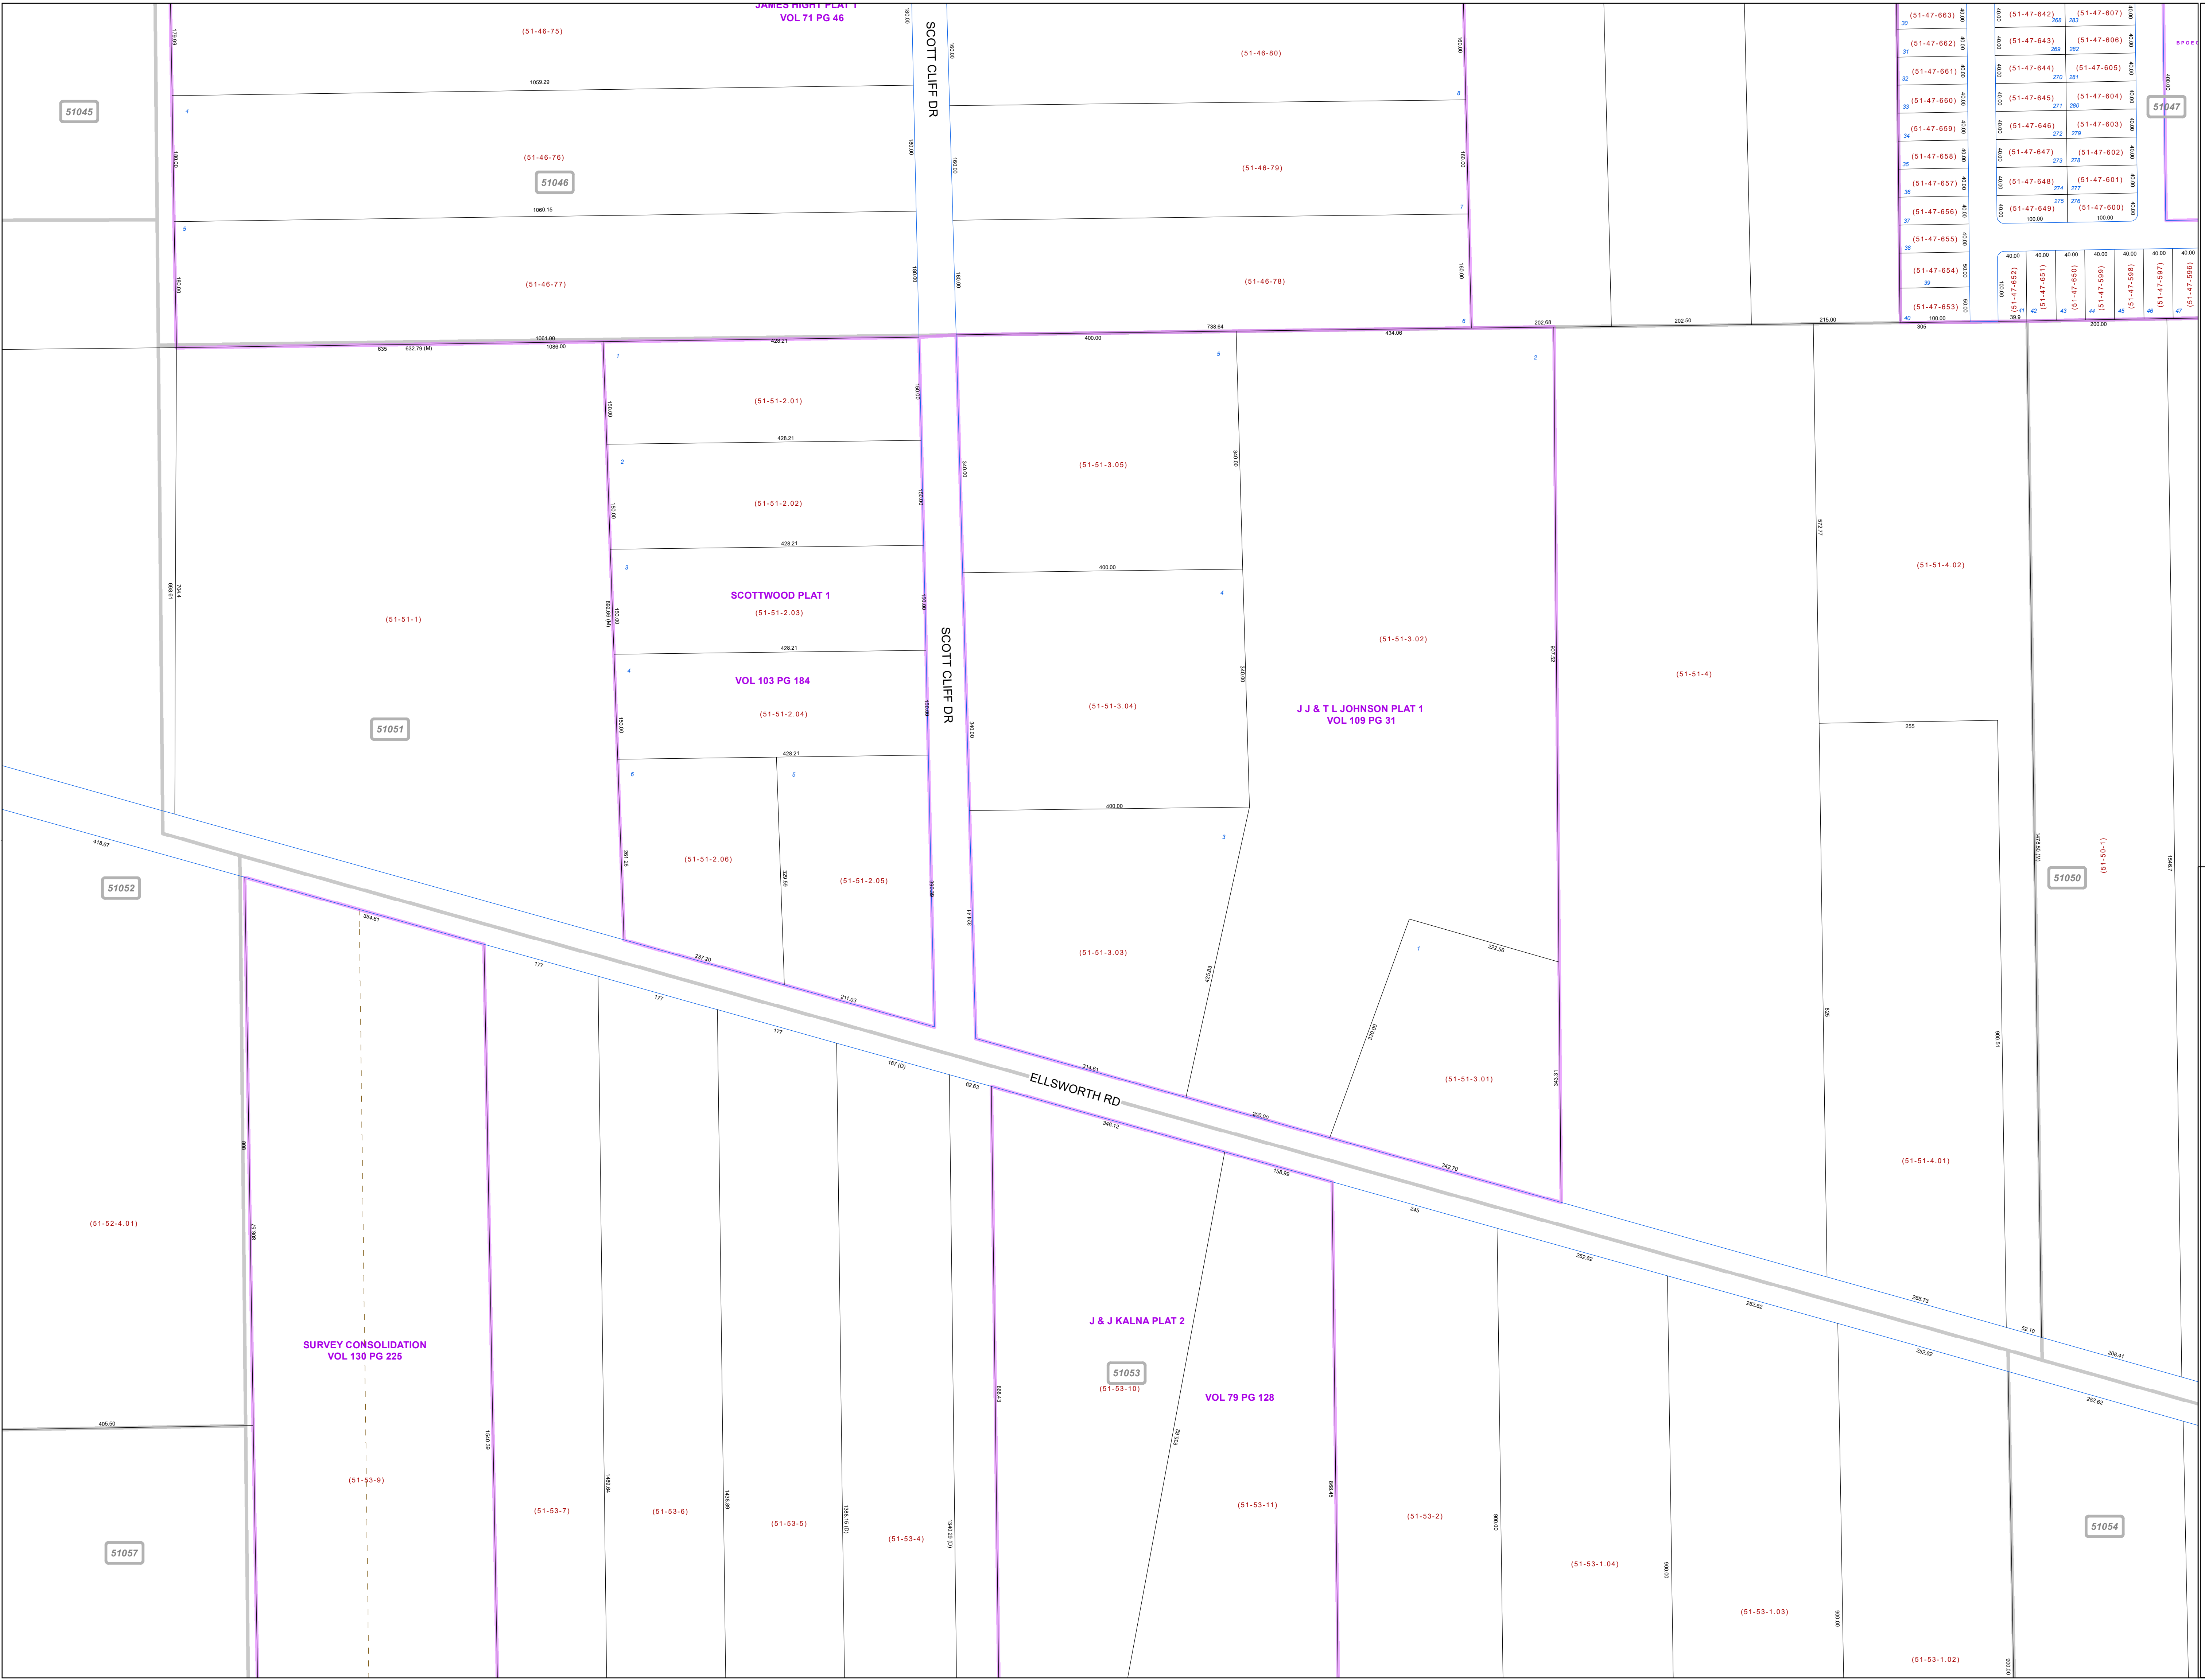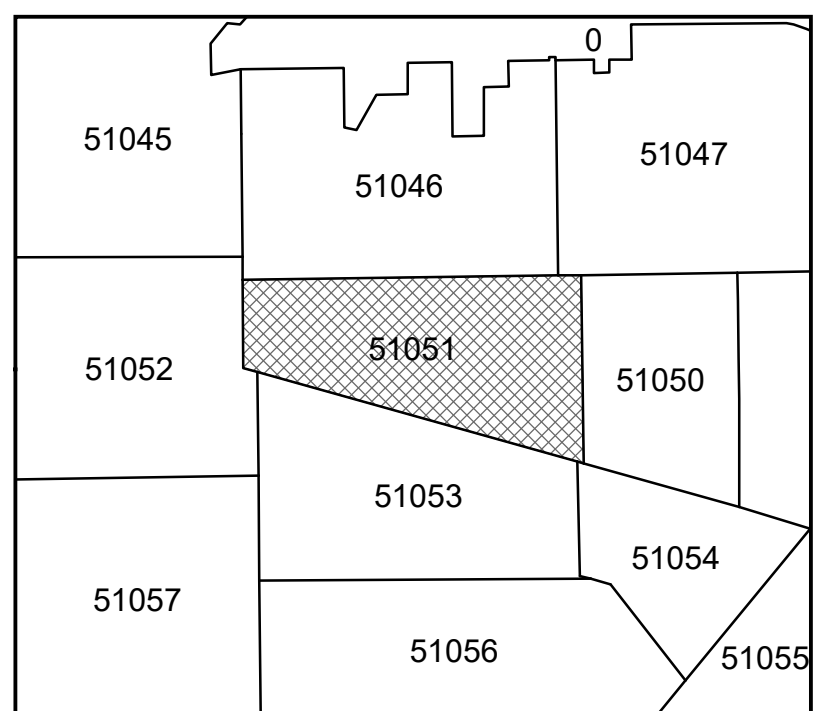

| | | | |
|----|-------------|-------------|-------------|
| 30 | (51-47-663) | (51-47-642) | (51-47-607) |
| 31 | (51-47-662) | (51-47-643) | (51-47-606) |
| 32 | (51-47-661) | (51-47-644) | (51-47-605) |
| 33 | (51-47-660) | (51-47-645) | (51-47-604) |
| 34 | (51-47-659) | (51-47-646) | (51-47-603) |
| 35 | (51-47-658) | (51-47-647) | (51-47-602) |
| 36 | (51-47-657) | (51-47-648) | (51-47-601) |
| 37 | (51-47-656) | (51-47-649) | (51-47-600) |
| 38 | (51-47-655) | | |
| 39 | (51-47-654) | | |
| 40 | (51-47-653) | | |