

**MAHONING COUNTY  
OHIO  
MILTON TOWNSHIP**


**TAX MAP  
51083**



Print Date 1/14/2019

**TRUMBULL COUNTY**

W MAHONING TRUMBULL CO LINE RD

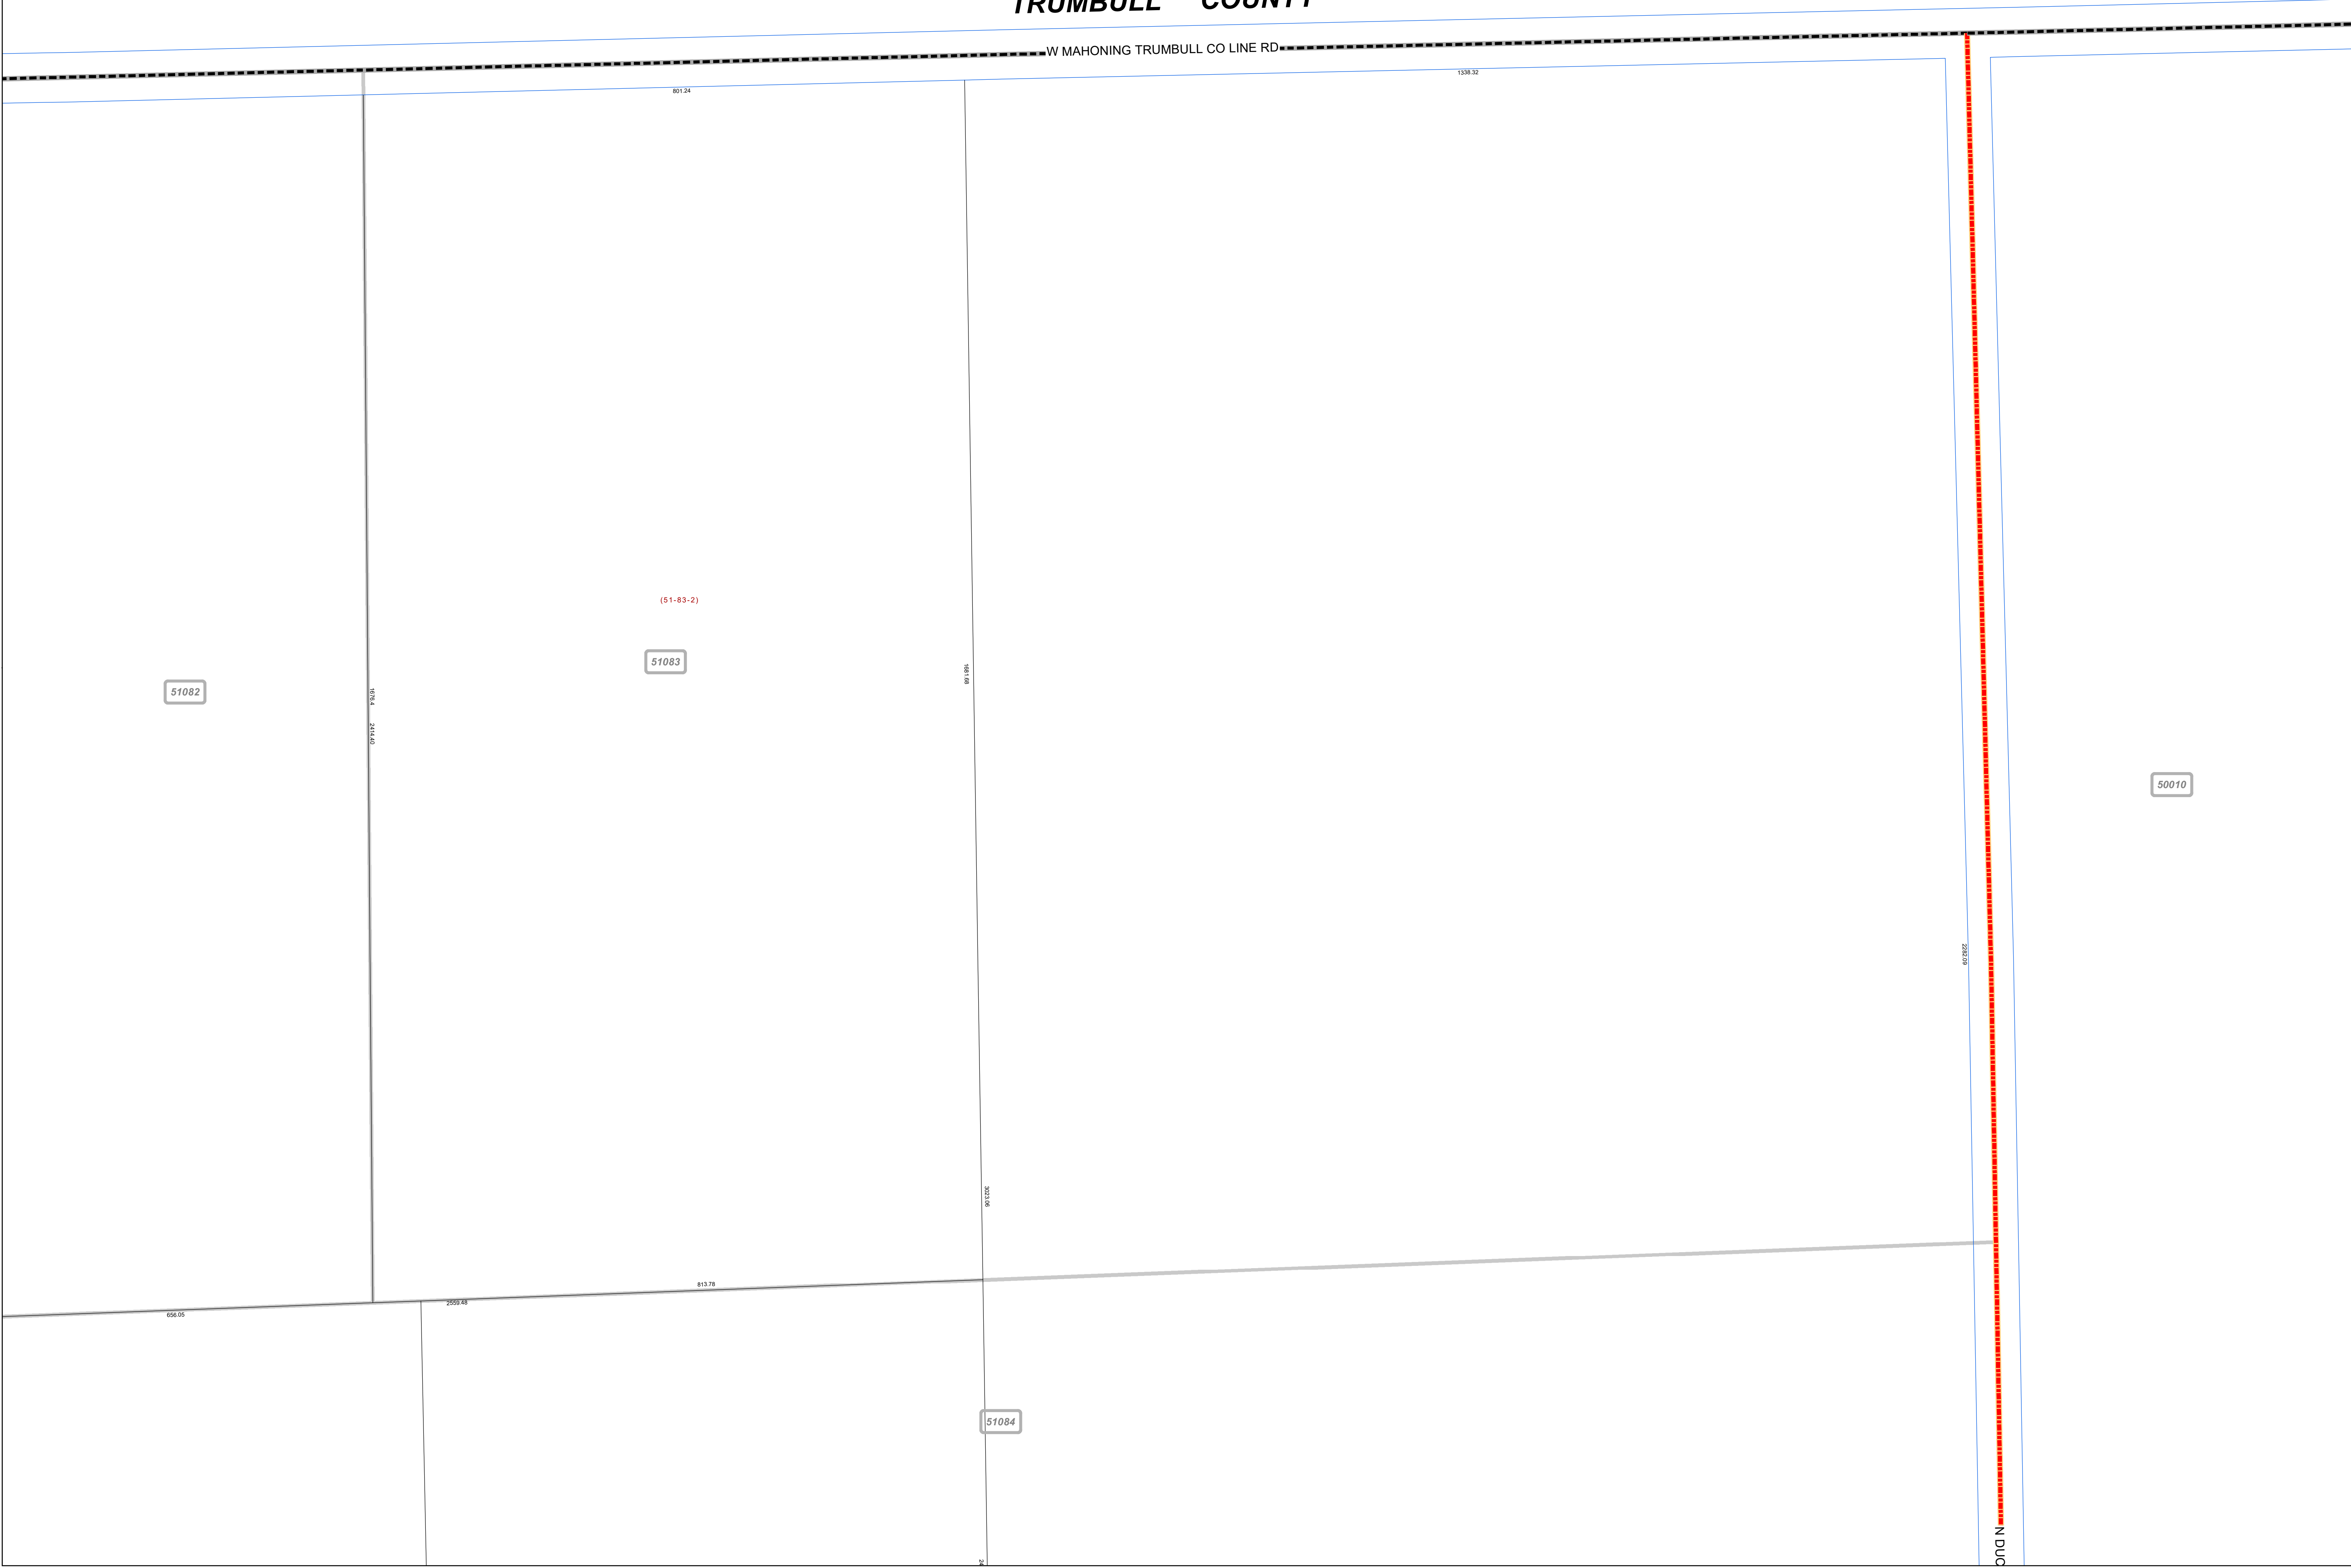

**LEGEND**

- COUNTY LINE
- - - - - TOWNSHIP LINE
- ..... CITY LINE
- - - - - VILLAGE LINE
- PLAT OUTLINE
- PARCEL LINE
- - - - - OLD PARCEL LINE
- - - - - PHASE LINE
- ROAD ROW LINE
- RAILROAD ROW LINE
- (01-20-1.03) PARCEL ID NUMBER
- 345 LOT NUMBER
- BELL PLAT 1 PLAT NAME
- 01004 TAX MAP NUMBER

**MILTON TOWNSHIP  
Index Map**

