

MAHONING COUNTY
OHIO
YOUNGSTOWN CITY

TAX MAP
53103





Print Date 1/14/2019

LEGEND

- COUNTY LINE
- TOWNSHIP LINE
- CITY LINE
- VILLAGE LINE
- PLAT OUTLINE
- PARCEL LINE
- OLD PARCEL LINE
- PHASE LINE
- ROAD ROW LINE
- RAILROAD ROW LINE
- (01-20-1.03) PARCEL ID NUMBER
- 345 LOT NUMBER
- BELL PLAT 1 PLAT NAME
- 01004 TAX MAP NUMBER

YOUNGSTOWN CITY
Index Map

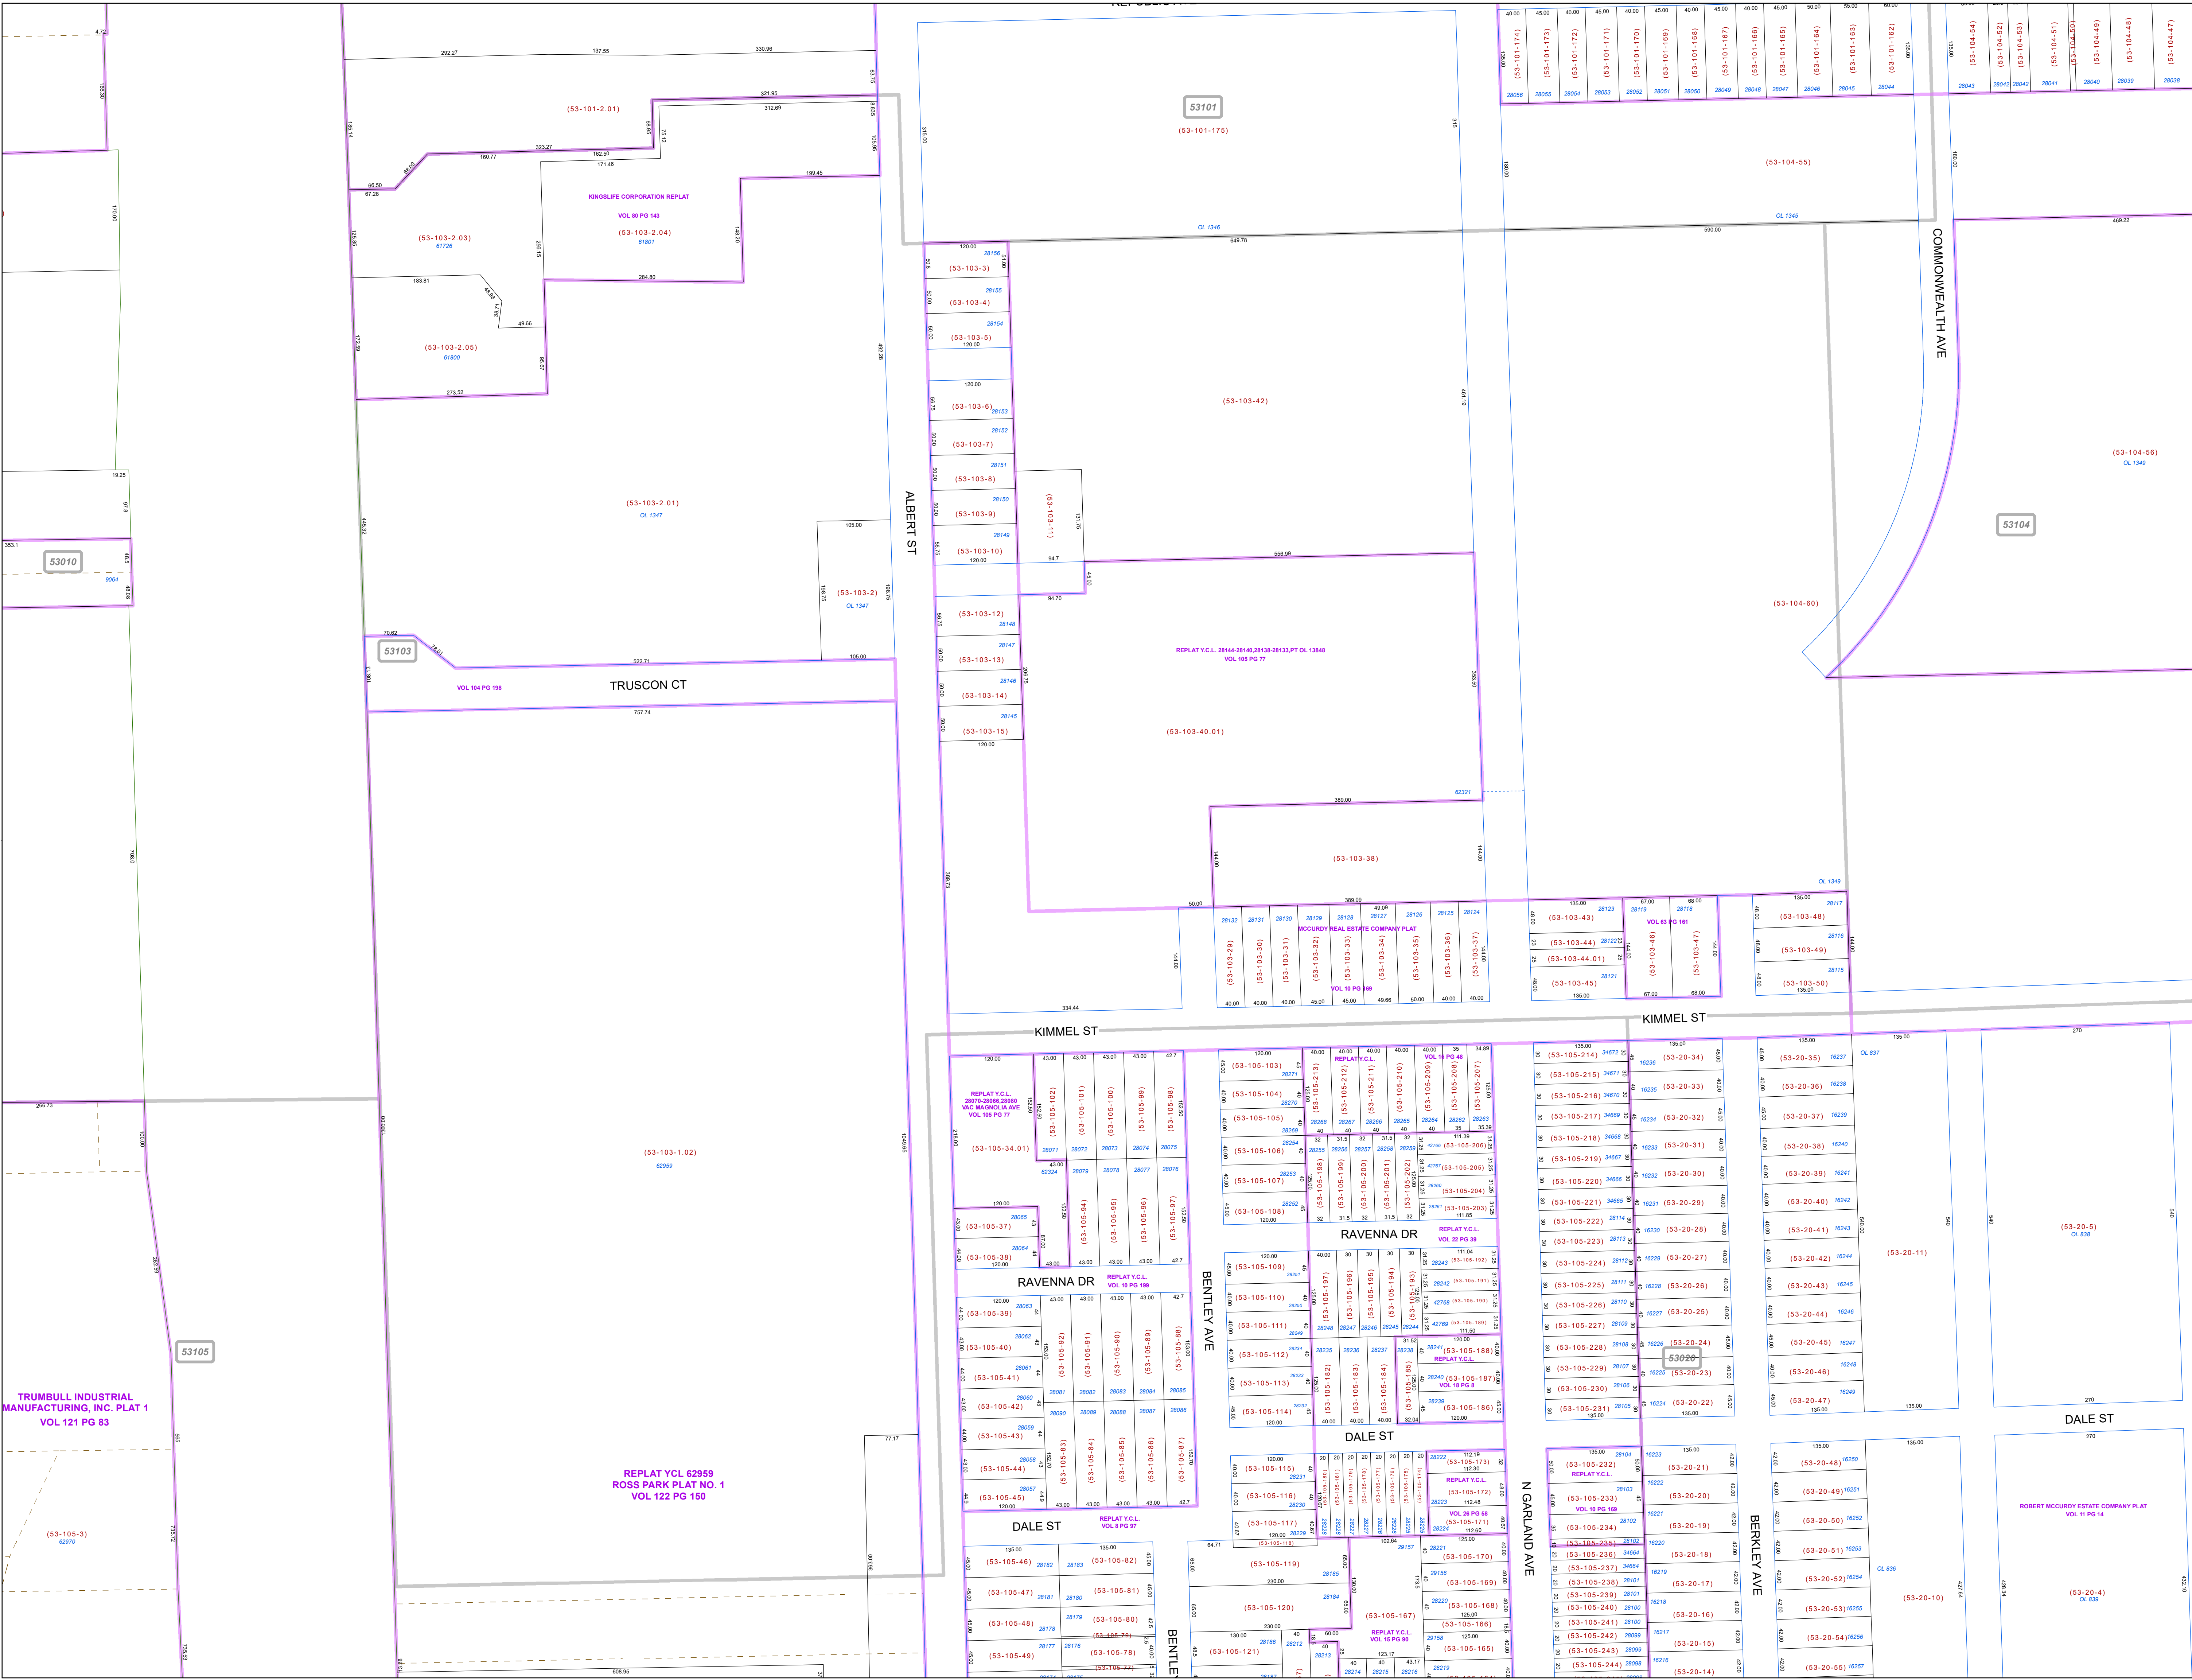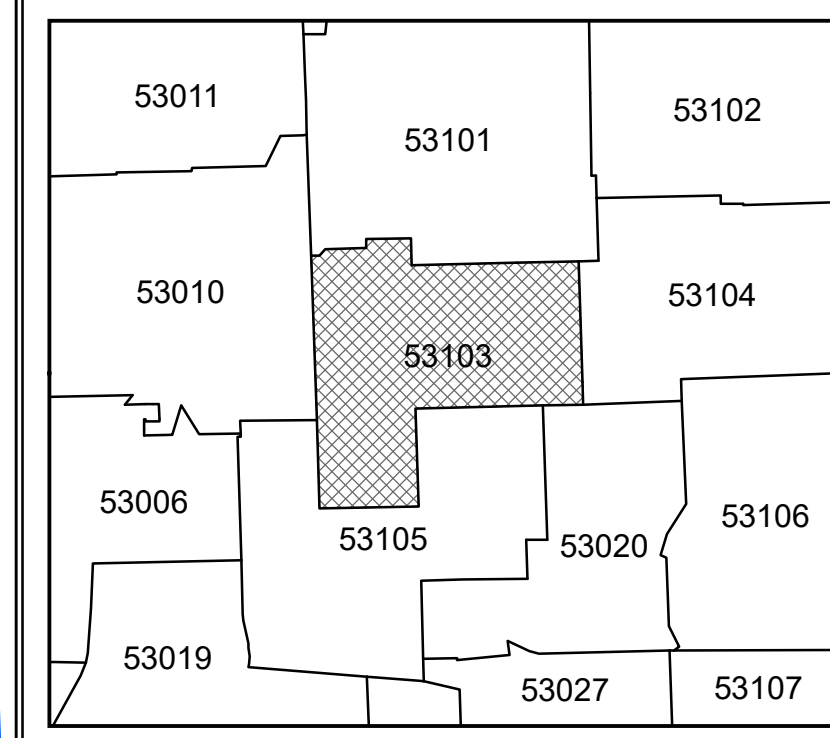

TRUMBULL INDUSTRIAL
MANUFACTURING, INC. PLAT 1
VOL 121 PG 83

REPLAT YCL 62959
ROSS PARK PLAT NO. 1
VOL 122 PG 150

ROBERT MCCURDY ESTATE COMPANY PLAT
VOL 11 PG 14