


**MAHONING COUNTY**  
**OHIO**  
**YOUNGSTOWN CITY**

**TAX MAP**  
**53192**

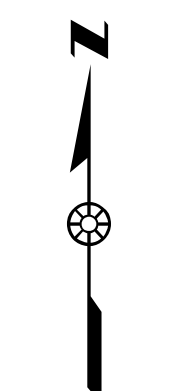



**SCALE**  
0 50 100 200 300  
Feet  
Approximate

Print Date 1/14/2019

**LEGEND**

- COUNTY LINE
- TOWNSHIP LINE
- CITY LINE
- VILLAGE LINE
- PLAT OUTLINE
- PARCEL LINE
- OLD PARCEL LINE
- PHASE LINE
- ROAD ROW LINE
- RAILROAD ROW LINE
- 01-20-1-03 PARCEL ID NUMBER
- 345 LOT NUMBER
- BELL PLAT 1 PLAT NAME
- 01004 TAX MAP NUMBER

**YOUNGSTOWN CITY**  
**Index Map**

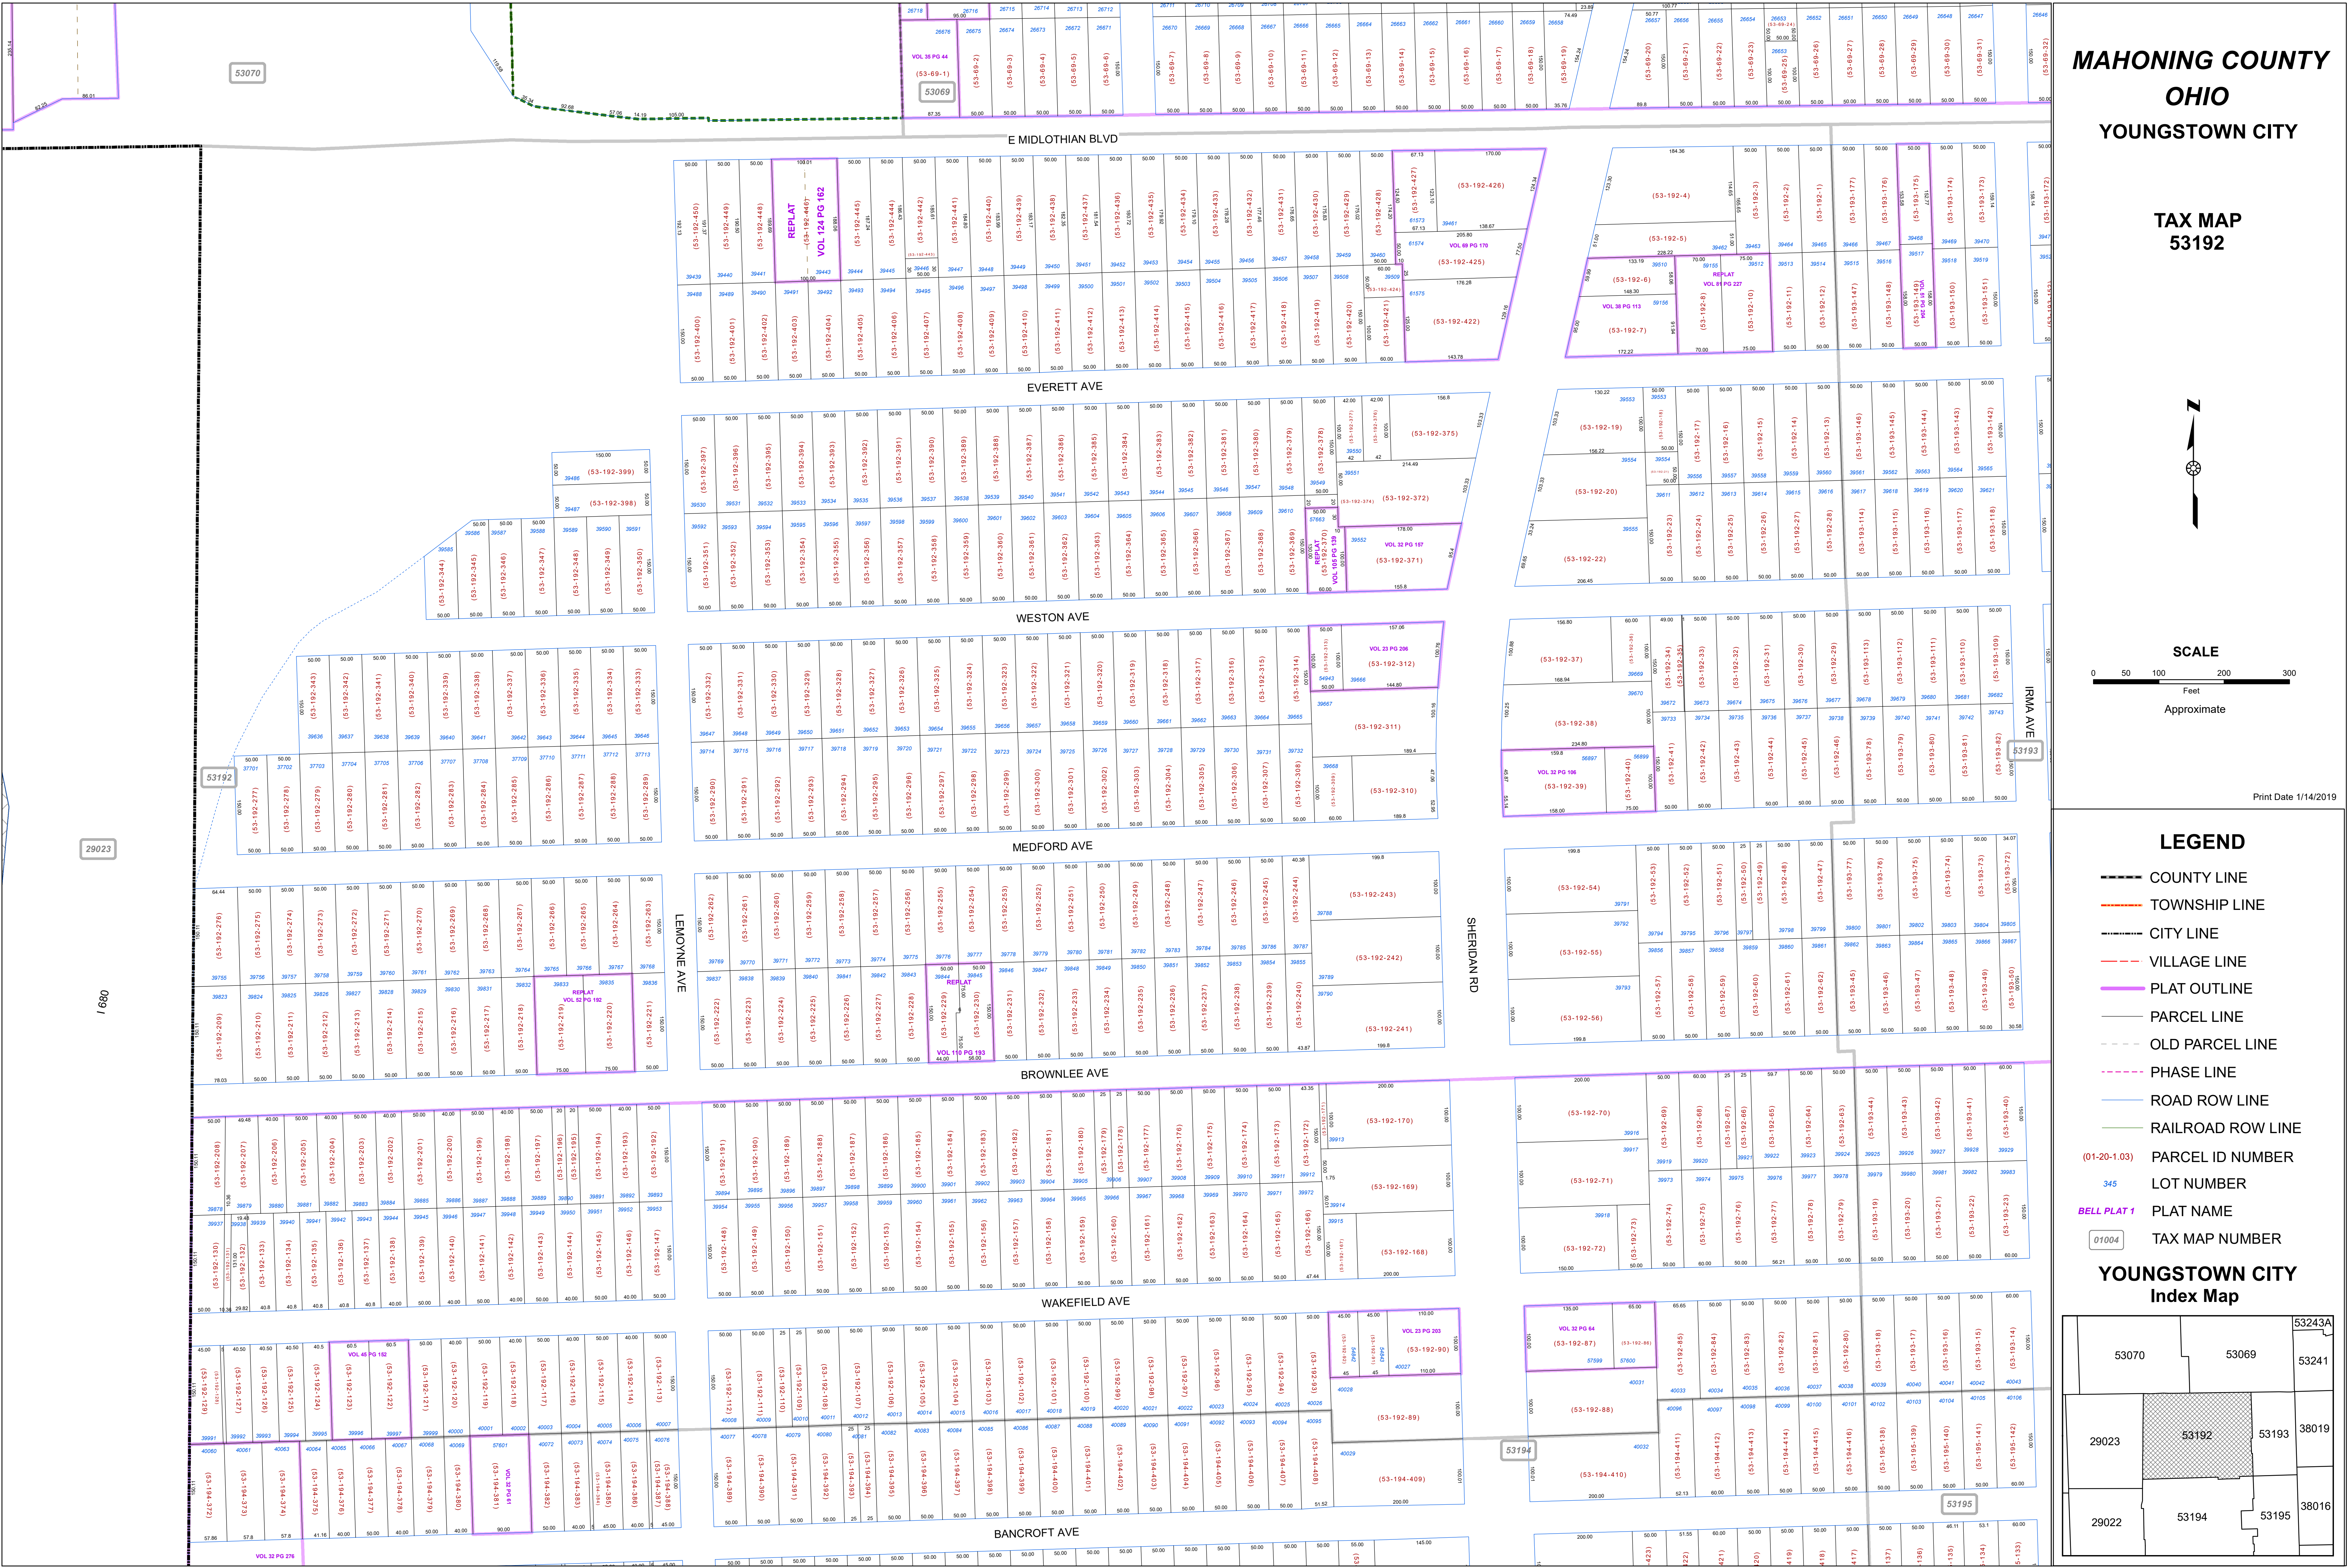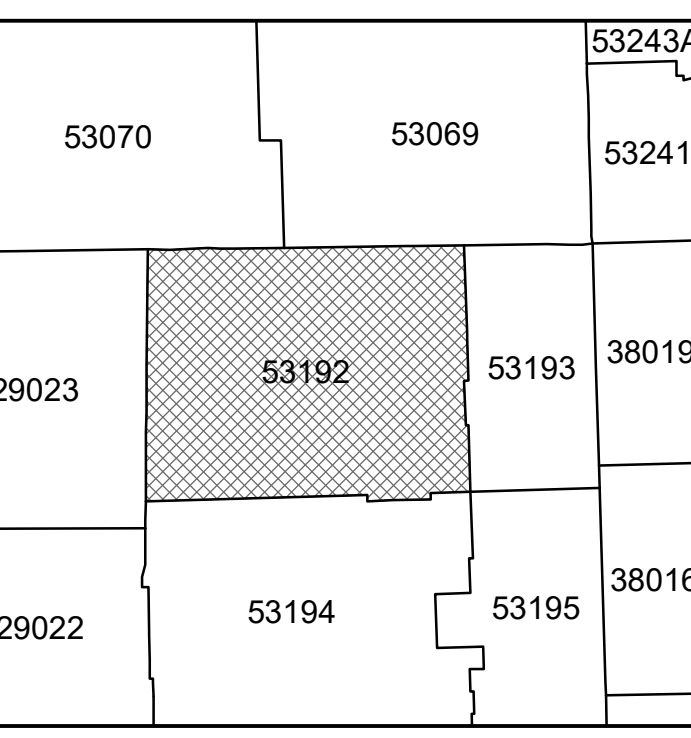

53070

29023

1680

VOL 32 PG 276

VOL 38 PG 44  
53069

E MIDLOTHIAN BLVD

EVERETT AVE

WESTON AVE

MEDFORD AVE

BROWNLEE AVE

WAKEFIELD AVE

BANCROFT AVE

