

MAHONING COUNTY
OHIO
YOUNGSTOWN CITY

TAX MAP
53217




SCALE
0 50 100 200 300
Feet
Approximate

Print Date 1/14/2019

LEGEND

- COUNTY LINE
- TOWNSHIP LINE
- CITY LINE
- VILLAGE LINE
- PLAT OUTLINE
- PARCEL LINE
- OLD PARCEL LINE
- PHASE LINE
- ROAD ROW LINE
- RAILROAD ROW LINE
- PARCEL ID NUMBER (01-20-103)
- LOT NUMBER (345)
- PLAT NAME (BELL PLAT 1)
- TAX MAP NUMBER (01004)

YOUNGSTOWN CITY
Index Map

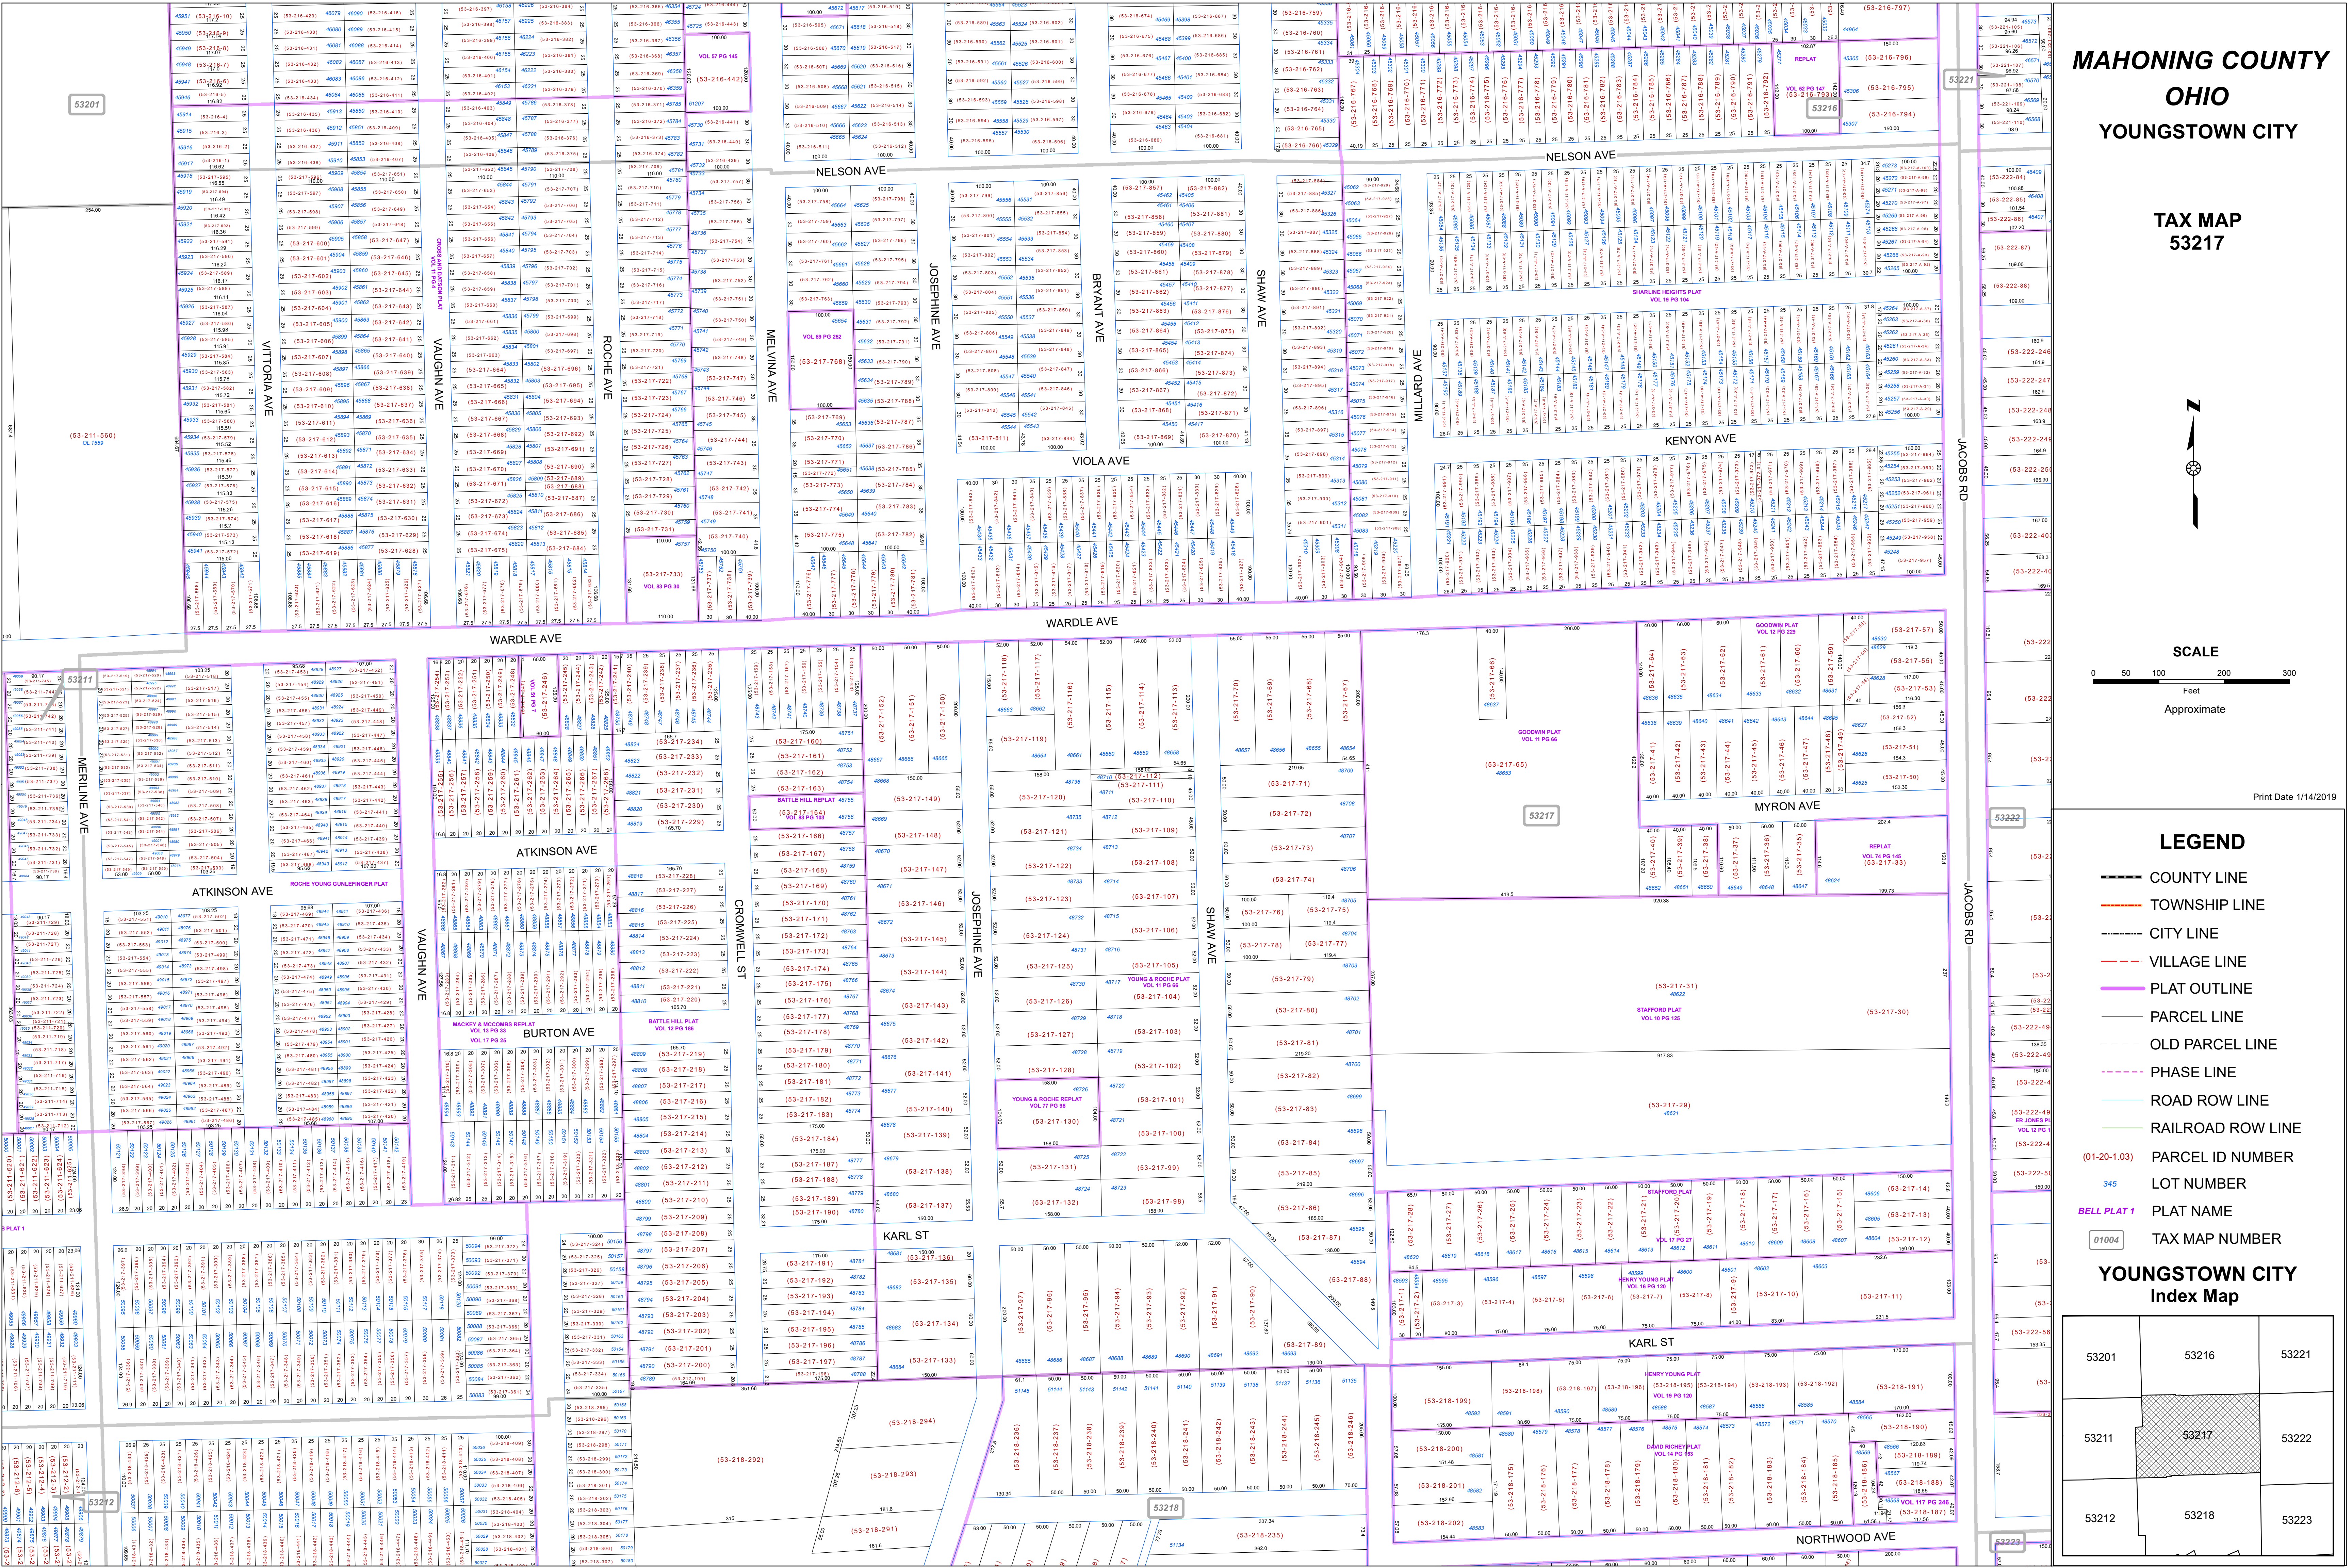

53201

53221

53216

(53-211-560)
CL 1559

53211

53217

53222

53212

53218

53223