

**MAHONING COUNTY  
OHIO  
SPRINGFIELD TOWNSHIP**

**TAX MAP  
01072**

SCALE  
1 inch = 100 feet  
Approximate





Print Date Dec 31, 2011

**LEGEND**

- COUNTY LINE
- TOWNSHIP LINE
- CITY LINE
- VILLAGE LINE
- PLAT OUTLINE
- PARCEL LINE
- OLD PARCEL LINE
- PHASE LINE
- ROAD ROW LINE
- RAILROAD ROW LINE
- PARCEL ID NUMBER
- LOT NUMBER
- PLAT NAME
- TAX MAP NUMBER

**SPRINGFIELD TOWNSHIP  
Index Map**

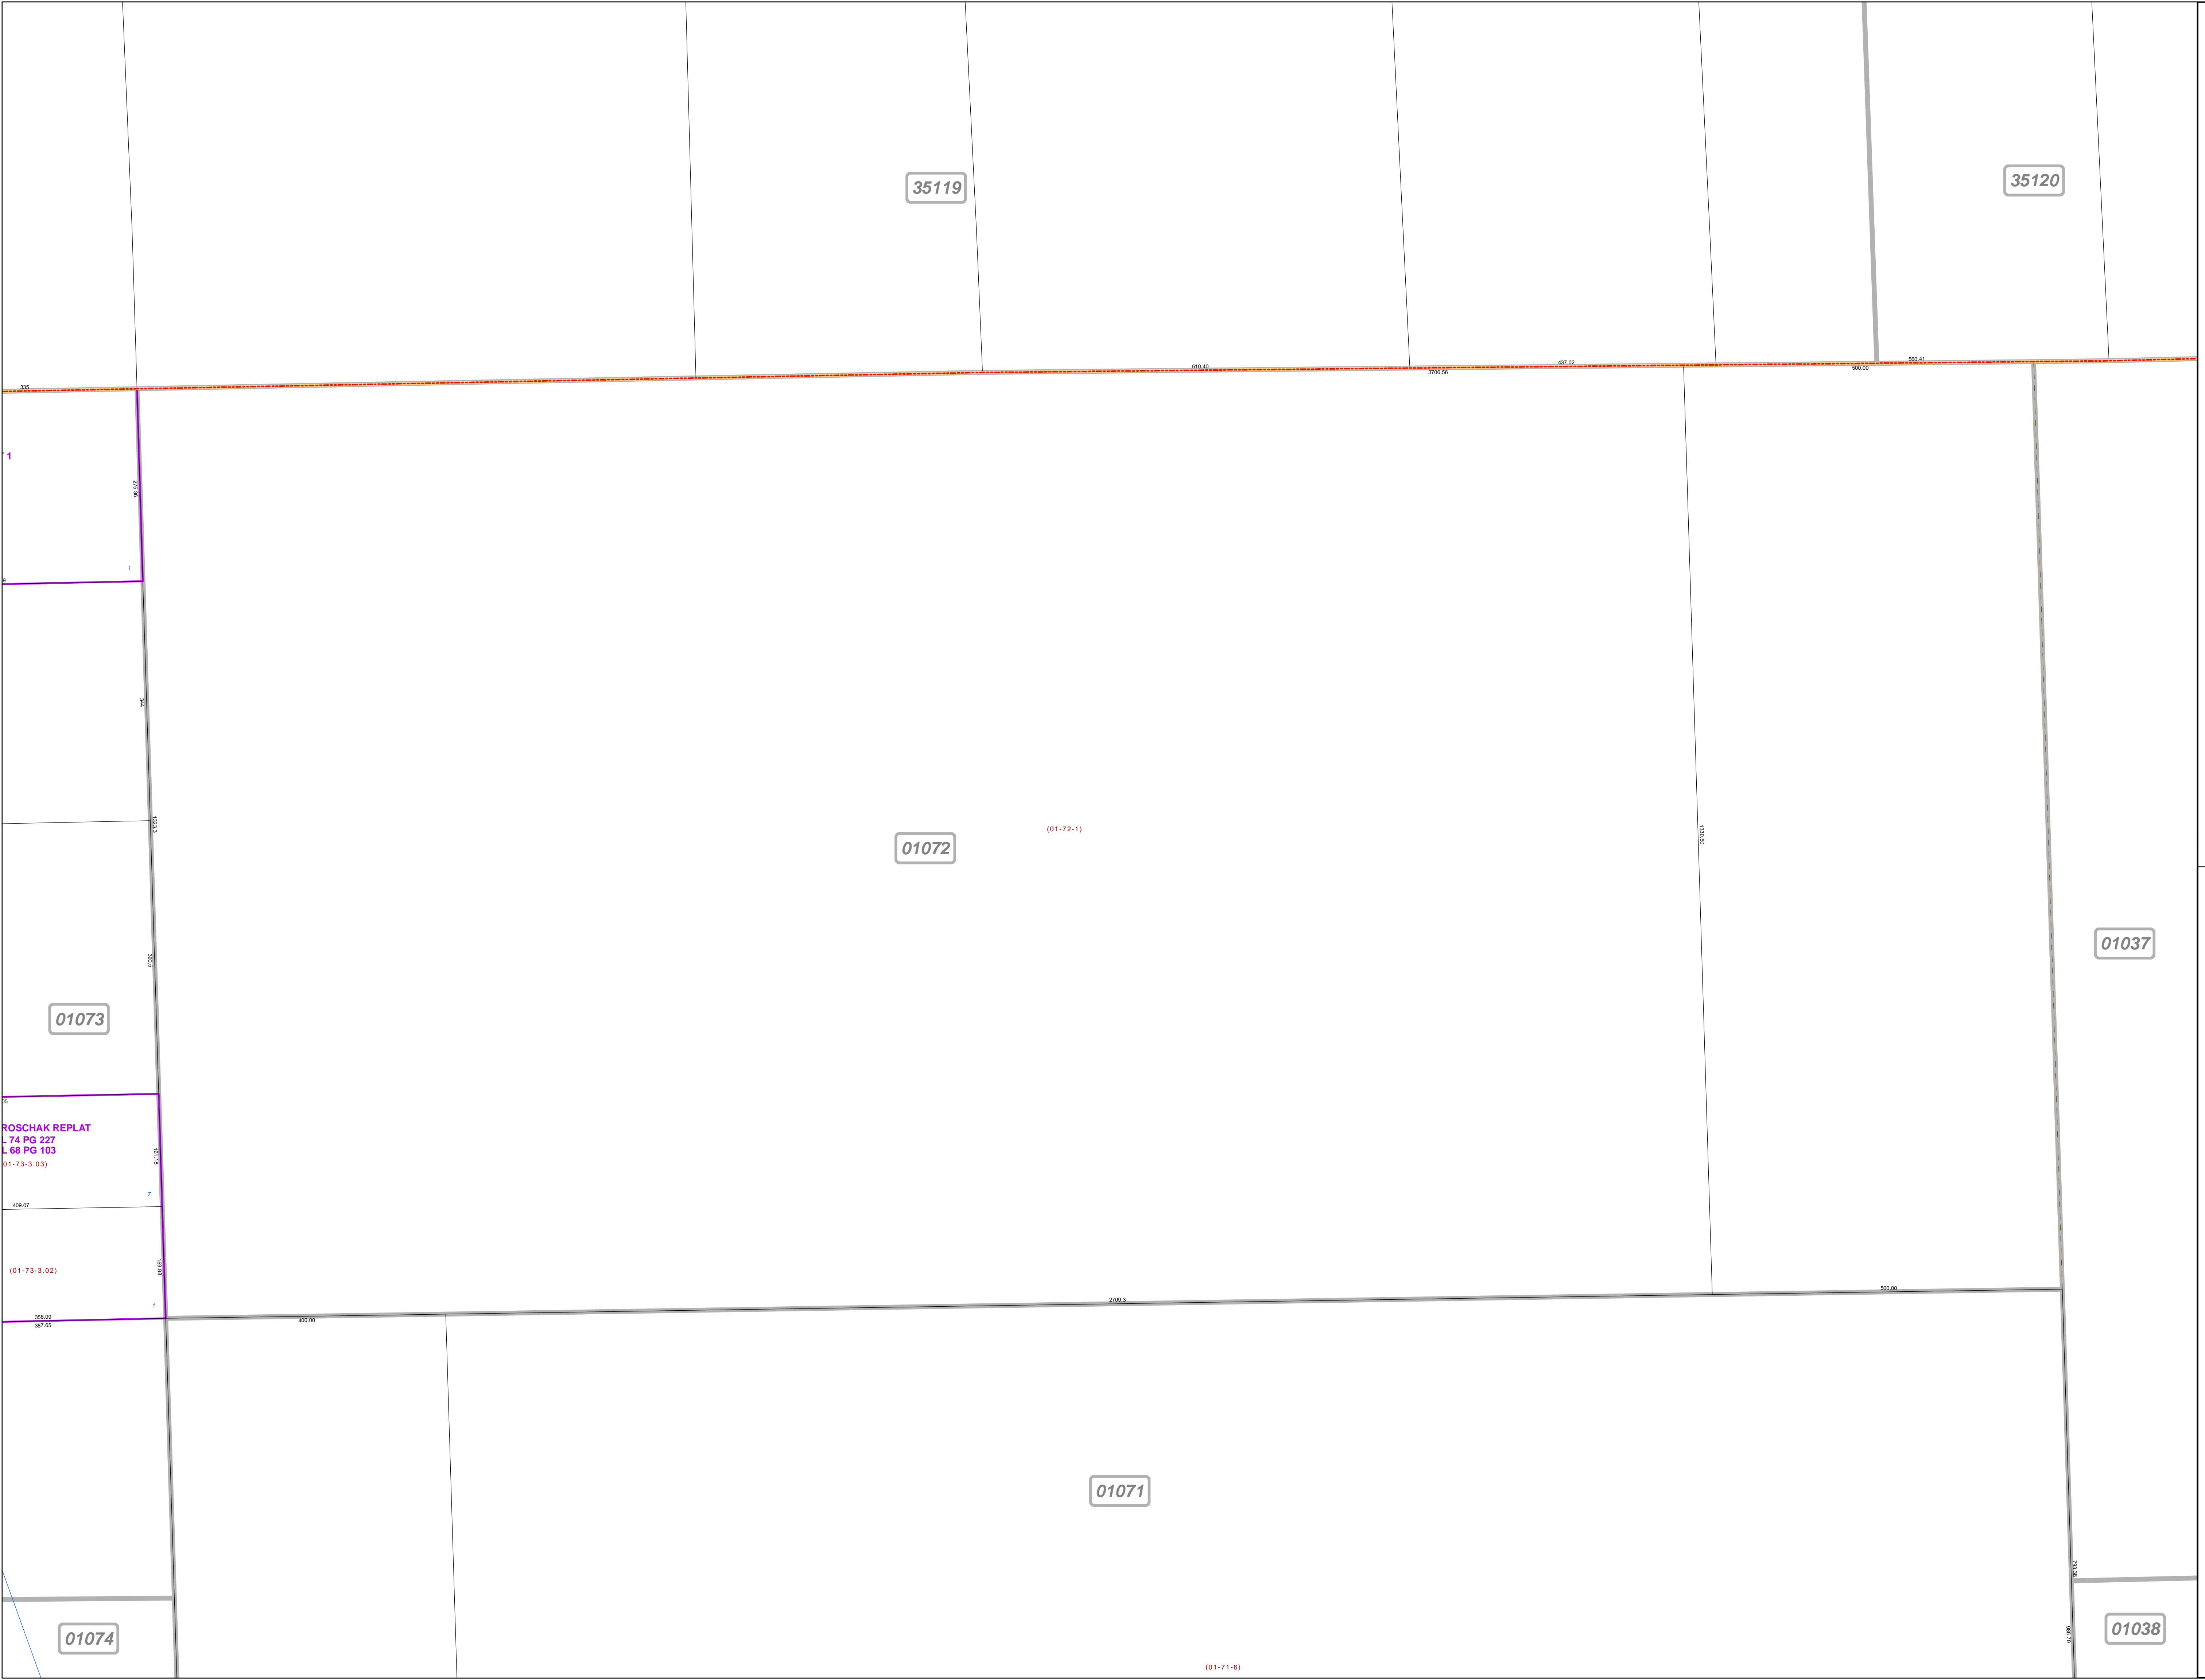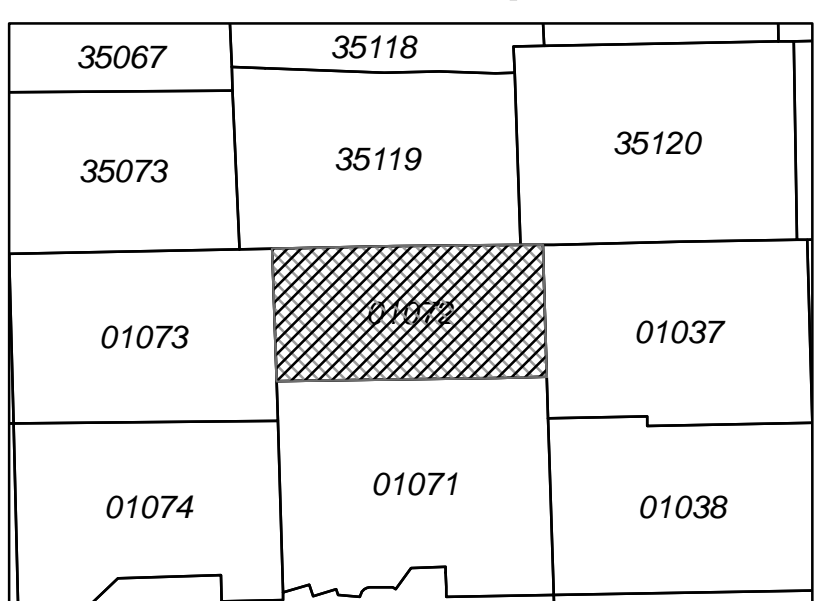

35119

35120

01072

(01-72-1)

01037

01073

ROSCHAK REPLAT  
L 74 PG 227  
L 68 PG 103  
01-73-3.03)

(01-73-3.02)

01074

01071

(01-71-6)

01038