

**MAHONING COUNTY  
OHIO  
SPRINGFIELD TOWNSHIP**

**TAX MAP  
01085**

SCALE  
1 inch = 100 feet  
Approximate




Print Date Dec 31, 2011

**LEGEND**

- COUNTY LINE
- TOWNSHIP LINE
- CITY LINE
- VILLAGE LINE
- PLAT OUTLINE
- PARCEL LINE
- OLD PARCEL LINE
- PHASE LINE
- ROAD ROW LINE
- RAILROAD ROW LINE
- (01-20-1.03) PARCEL ID NUMBER
- 345 LOT NUMBER
- BELL PLAT 1 PLAT NAME
- 01004 TAX MAP NUMBER

**SPRINGFIELD TOWNSHIP  
Index Map**

01098	01083	01062
01097	01084	01061
01096	01085	01060
01095	01086	01059
	01087	01058

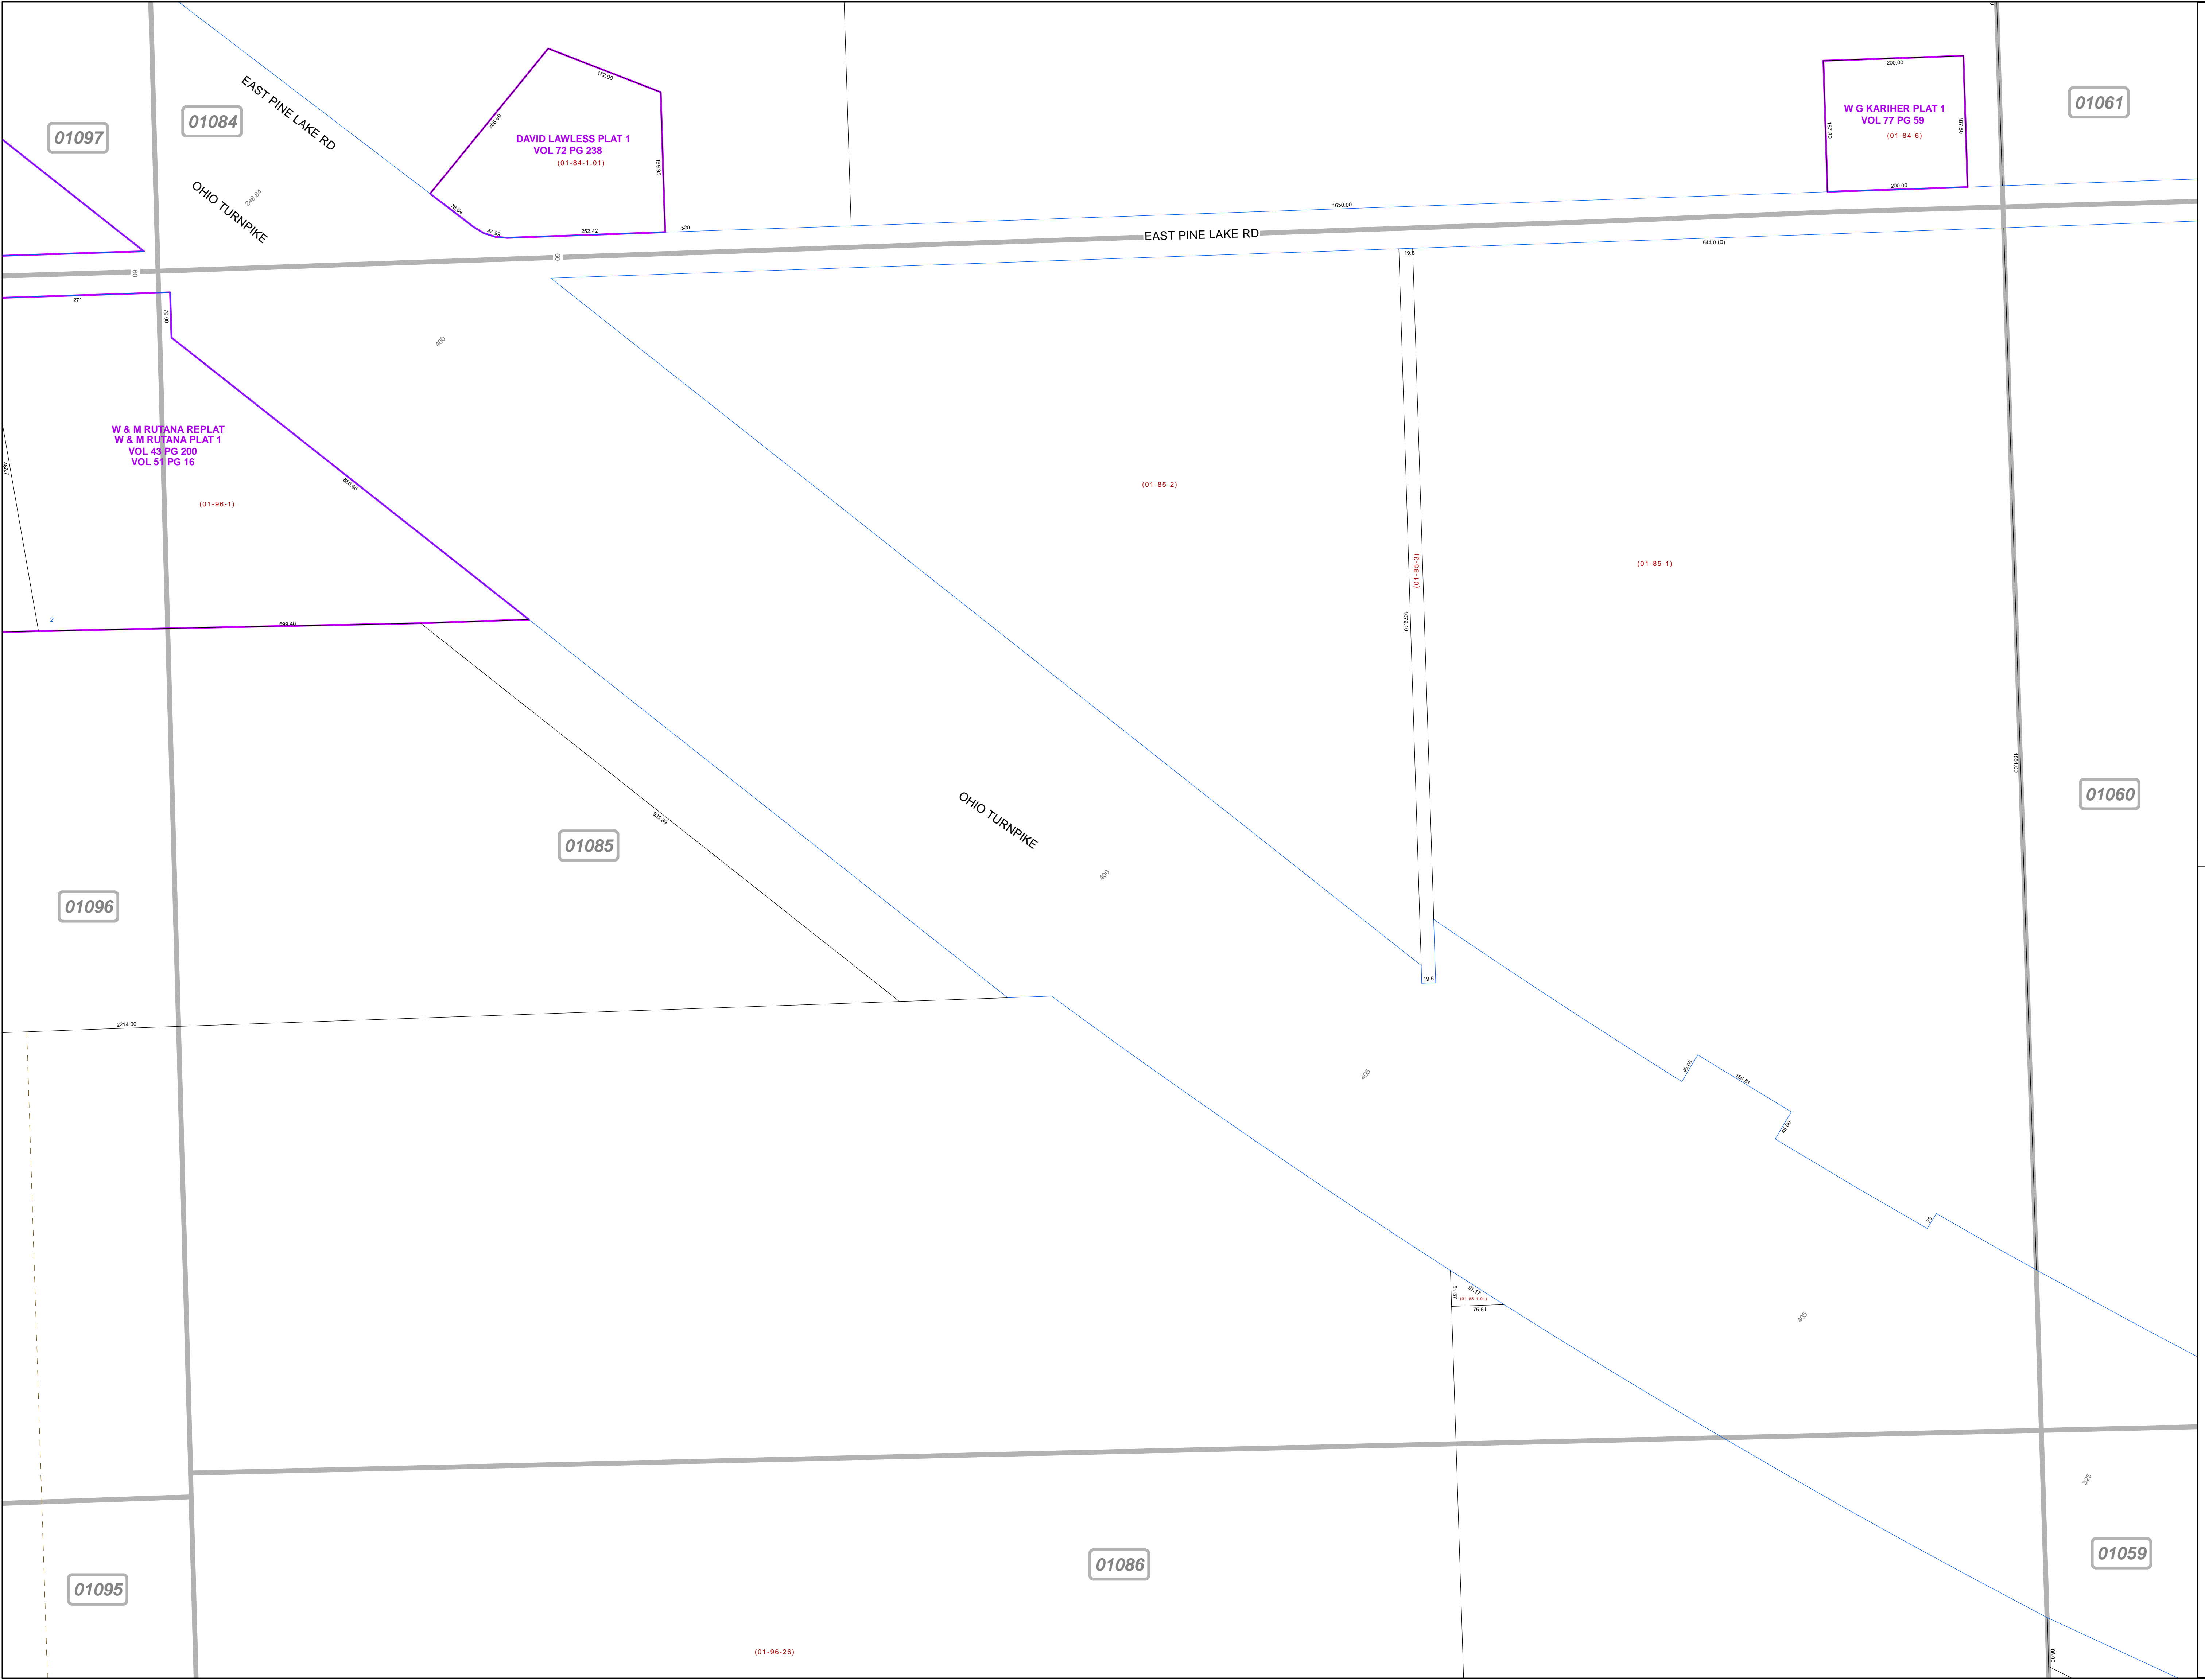

01097

01084

01061

DAVID LAWLESS PLAT 1  
VOL 72 PG 238  
(01-84-1.01)

W G KARIHER PLAT 1  
VOL 77 PG 59  
(01-84-6)

W & M RUTANA REPLAT  
W & M RUTANA PLAT 1  
VOL 43 PG 200  
VOL 51 PG 16

01085

01060

01096

**LEGEND**

- COUNTY LINE
- TOWNSHIP LINE
- CITY LINE
- VILLAGE LINE
- PLAT OUTLINE
- PARCEL LINE
- OLD PARCEL LINE
- PHASE LINE
- ROAD ROW LINE
- RAILROAD ROW LINE
- (01-20-1.03) PARCEL ID NUMBER
- 345 LOT NUMBER
- BELL PLAT 1 PLAT NAME
- 01004 TAX MAP NUMBER

**SPRINGFIELD TOWNSHIP  
Index Map**

01098	01083	01062
01097	01084	01061
01096	01085	01060
01095	01086	01059
	01087	01058