

**MAHONING COUNTY  
OHIO  
SPRINGFIELD TOWNSHIP**

**TAX MAP  
01090**

SCALE  
1 inch = 100 feet  
Approximate




Print Date Dec 31, 2011

**LEGEND**

- COUNTY LINE
- TOWNSHIP LINE
- CITY LINE
- VILLAGE LINE
- PLAT OUTLINE
- PARCEL LINE
- OLD PARCEL LINE
- PHASE LINE
- ROAD ROW LINE
- RAILROAD ROW LINE
- PARCEL ID NUMBER
- LOT NUMBER
- PLAT NAME
- TAX MAP NUMBER

**SPRINGFIELD TOWNSHIP  
Index Map**

01093	01088	01057	
01092	01089	01056	
01091	01090	01055	

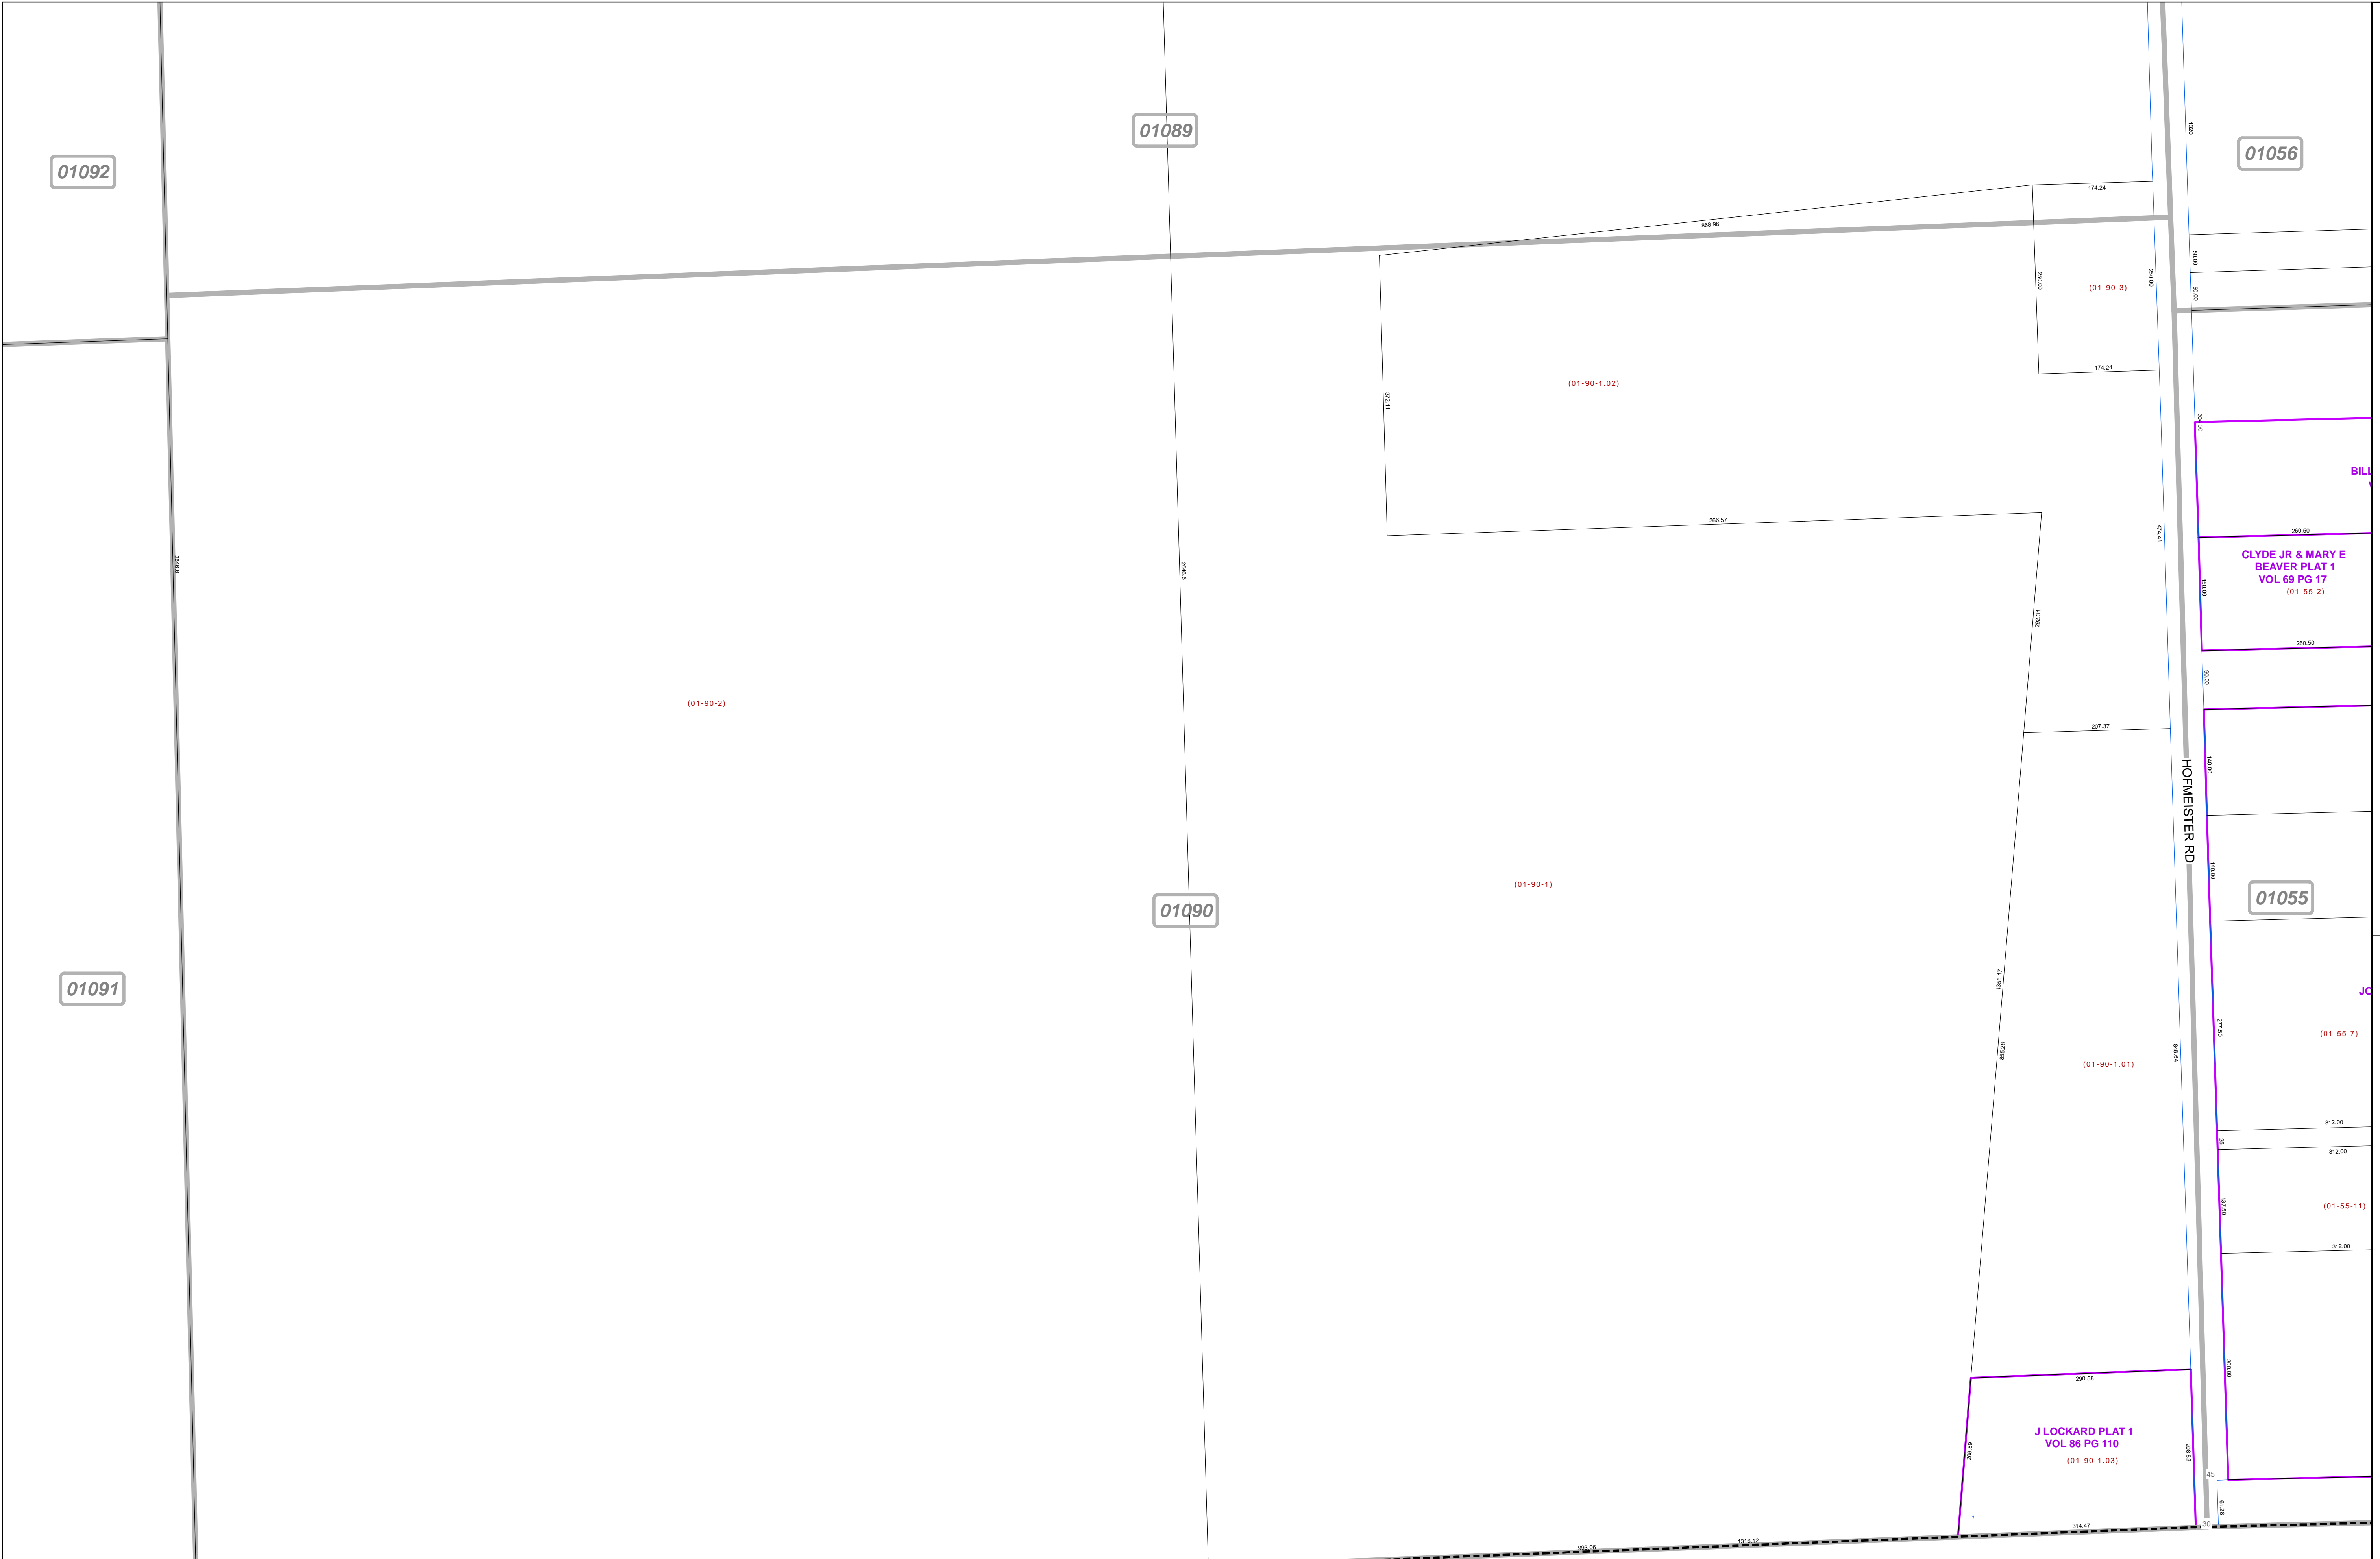

**COLUMBIANA COUNTY**