

**MAHONING COUNTY  
OHIO  
BEAVER TOWNSHIP**

**TAX MAP  
04004A**

SCALE  
1 inch = 100 feet  
Approximate





Print Date Dec 31, 2011

**LEGEND**

- COUNTY LINE
- TOWNSHIP LINE
- CITY LINE
- VILLAGE LINE
- PLAT OUTLINE
- PARCEL LINE
- OLD PARCEL LINE
- PHASE LINE
- ROAD ROW LINE
- RAILROAD ROW LINE
- PARCEL ID NUMBER
- LOT NUMBER
- PLAT NAME
- TAX MAP NUMBER

**BEAVER TOWNSHIP  
Index Map**

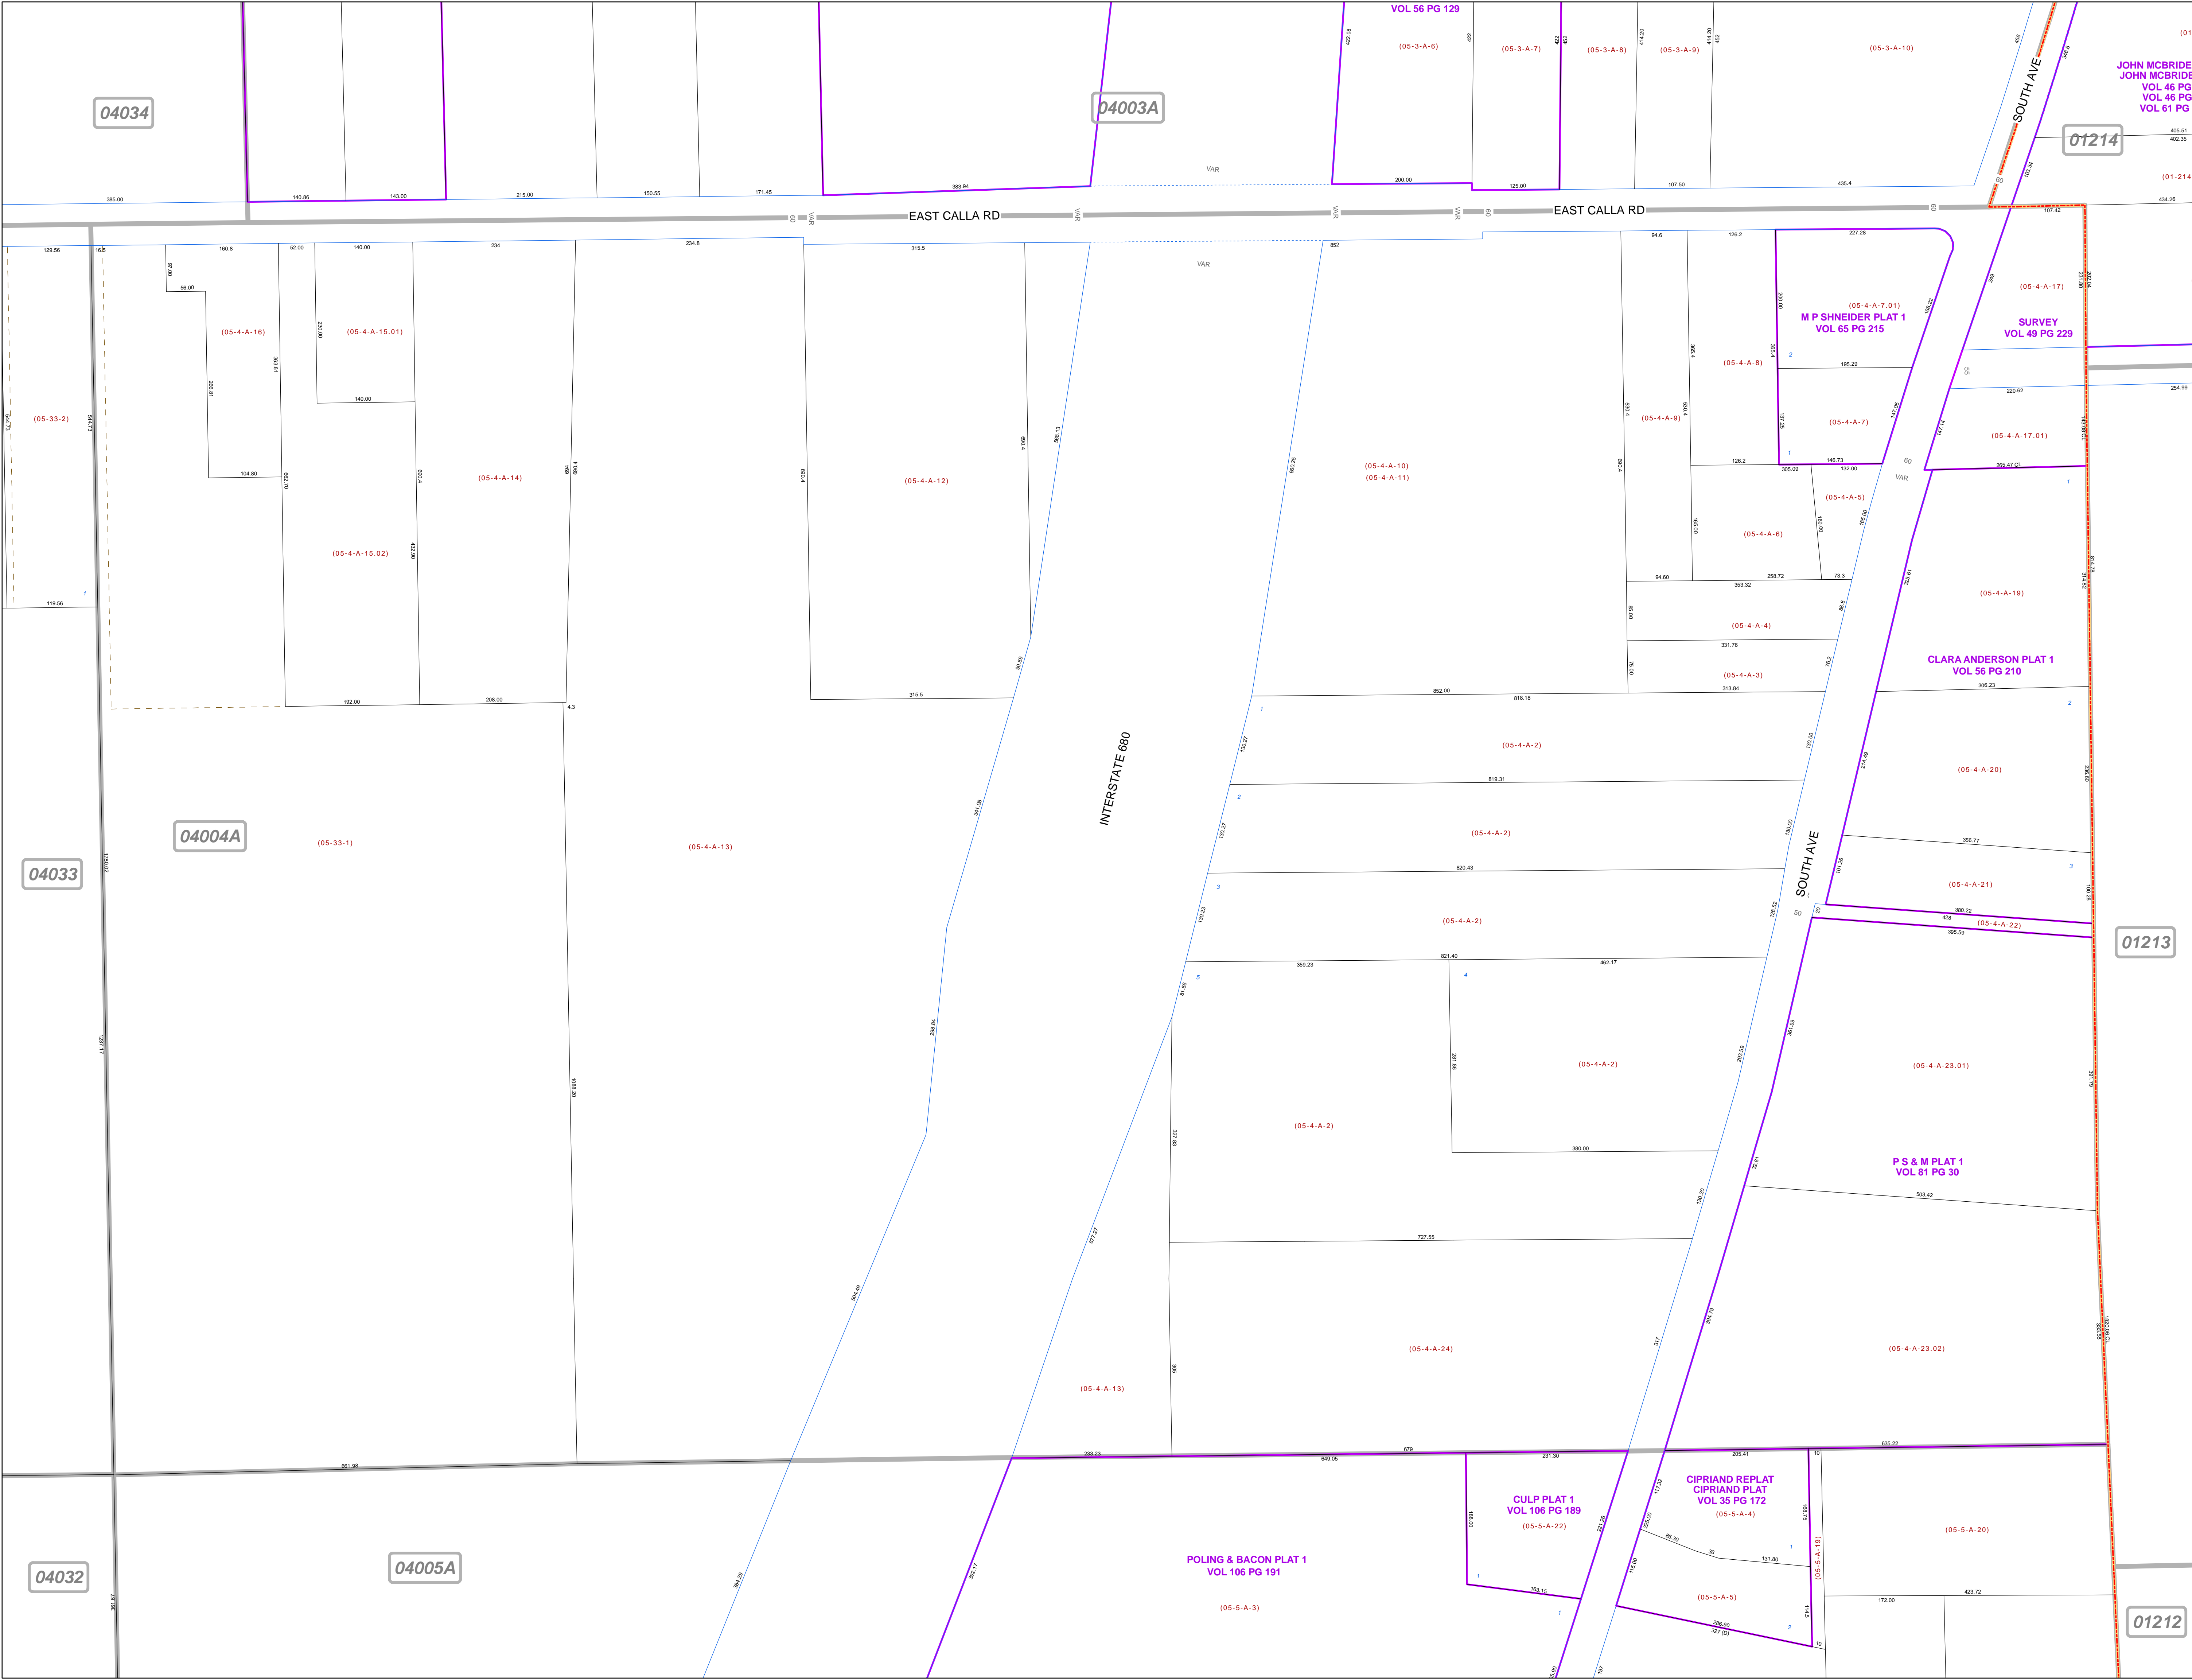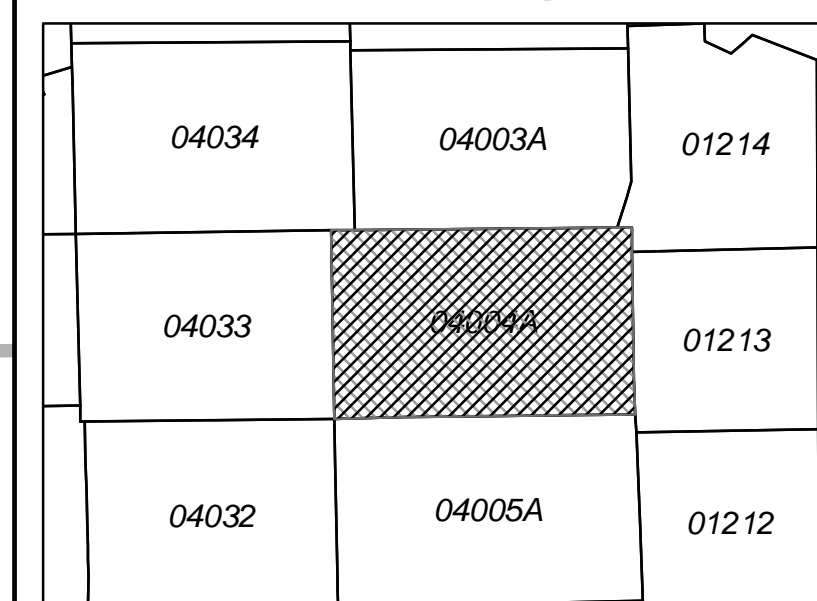

04034

04003A

01214

04004A

01213

04033

04032

04005A

01212