


**MAHONING COUNTY
OHIO
BEAVER TOWNSHIP**

**TAX MAP
04012**

SCALE
1 inch = 100 feet
Approximate

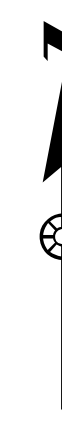


Print Date Dec 31, 2011

LEGEND

- COUNTY LINE
- TOWNSHIP LINE
- CITY LINE
- VILLAGE LINE
- PLAT OUTLINE
- PARCEL LINE
- OLD PARCEL LINE
- PHASE LINE
- ROAD ROW LINE
- RAILROAD ROW LINE
- (01-20-1.03) PARCEL ID NUMBER
- 345 LOT NUMBER
- BELL PLAT 1 PLAT NAME
- 01004 TAX MAP NUMBER

**BEAVER TOWNSHIP
Index Map**

	04010	01207
04026	04011	01206
04025	04012	01205
04024	04013	01204

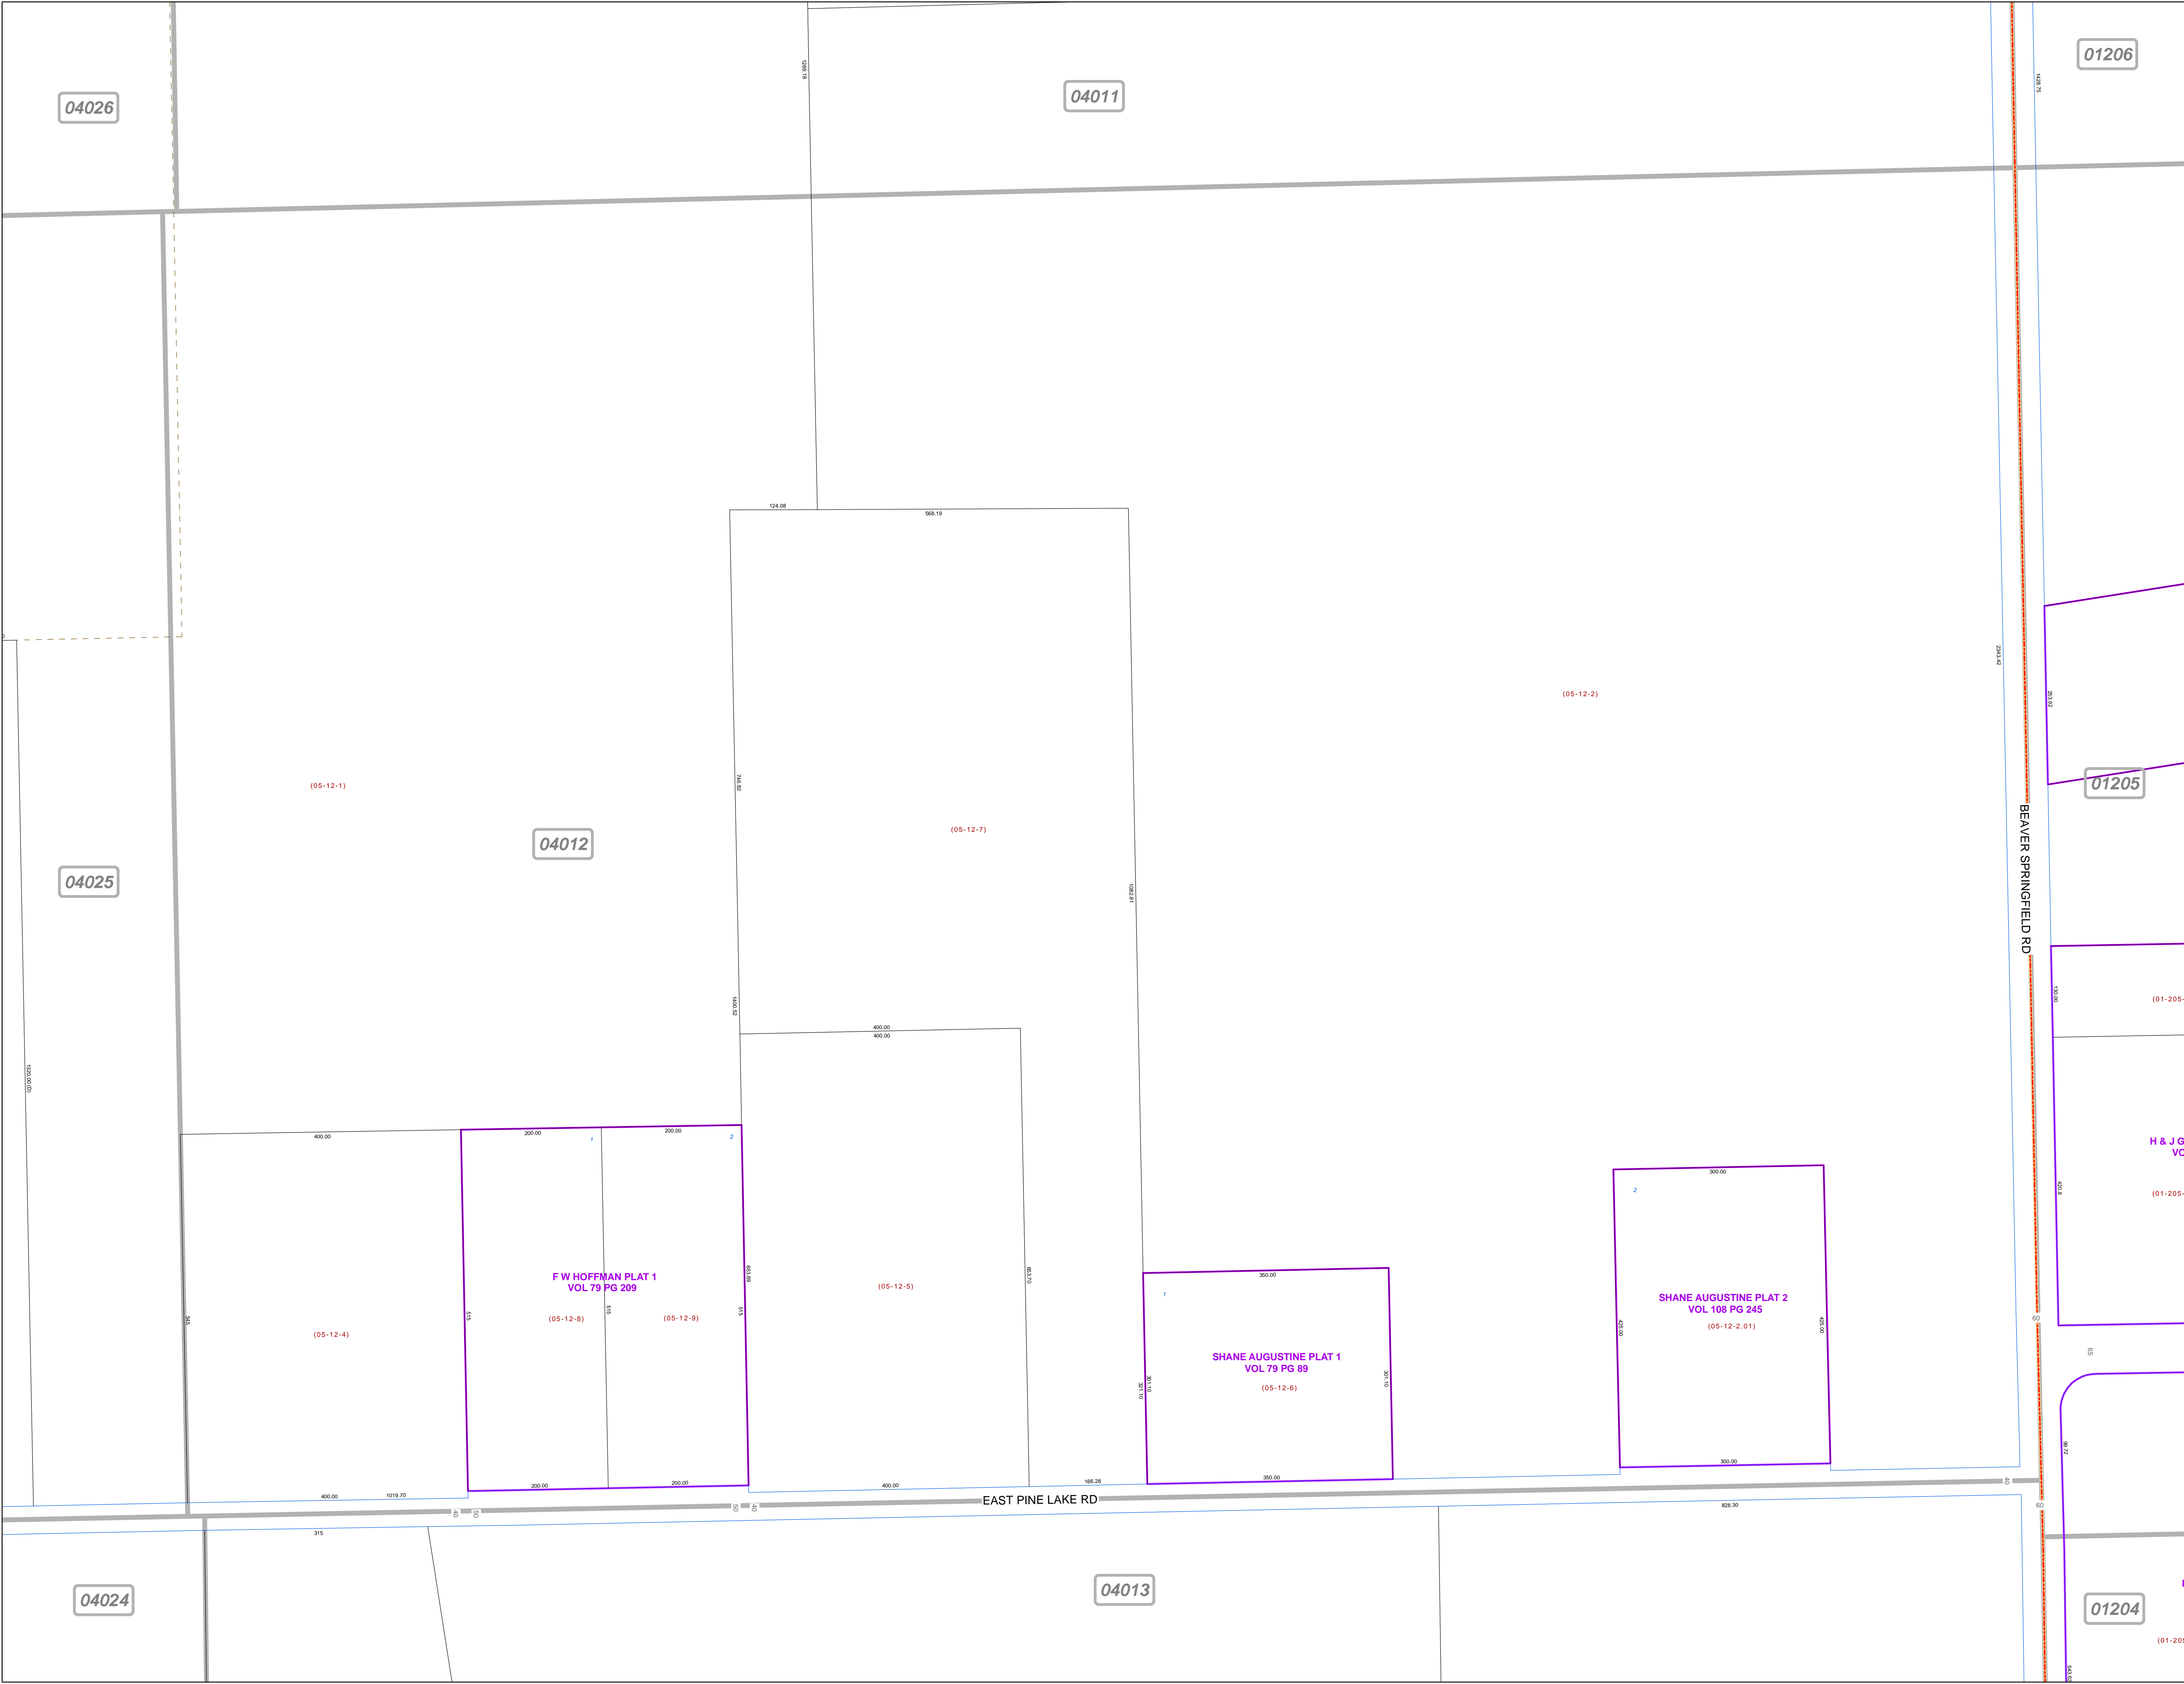

04026

04011

01206

04025

04012

01205

04024

04013

01204

**FW HOFFMAN PLAT 1
VOL 79 PG 209**

**SHANE AUGUSTINE PLAT 1
VOL 79 PG 89**

**SHANE AUGUSTINE PLAT 2
VOL 108 PG 245**

**H & J GAST
VOL 7**

**BILL
BIL
V**

EAST PINE LAKE RD

BEAVER SPRINGFIELD RD