

**MAHONING COUNTY
OHIO
BEAVER TOWNSHIP**

**TAX MAP
04026**

SCALE
1 inch = 100 feet
Approximate




Print Date Dec 31, 2011

LEGEND

- COUNTY LINE
- TOWNSHIP LINE
- CITY LINE
- VILLAGE LINE
- PLAT OUTLINE
- PARCEL LINE
- OLD PARCEL LINE
- PHASE LINE
- ROAD ROW LINE
- RAILROAD ROW LINE
- (01-20-1.03) PARCEL ID NUMBER
- 345 LOT NUMBER
- BELL PLAT 1 PLAT NAME
- 01004 TAX MAP NUMBER

**BEAVER TOWNSHIP
Index Map**

04004	04003	04028	04009
04043	04027	04010	
04044	04026	04011	
04045	04025	04012	
	04024	04013	

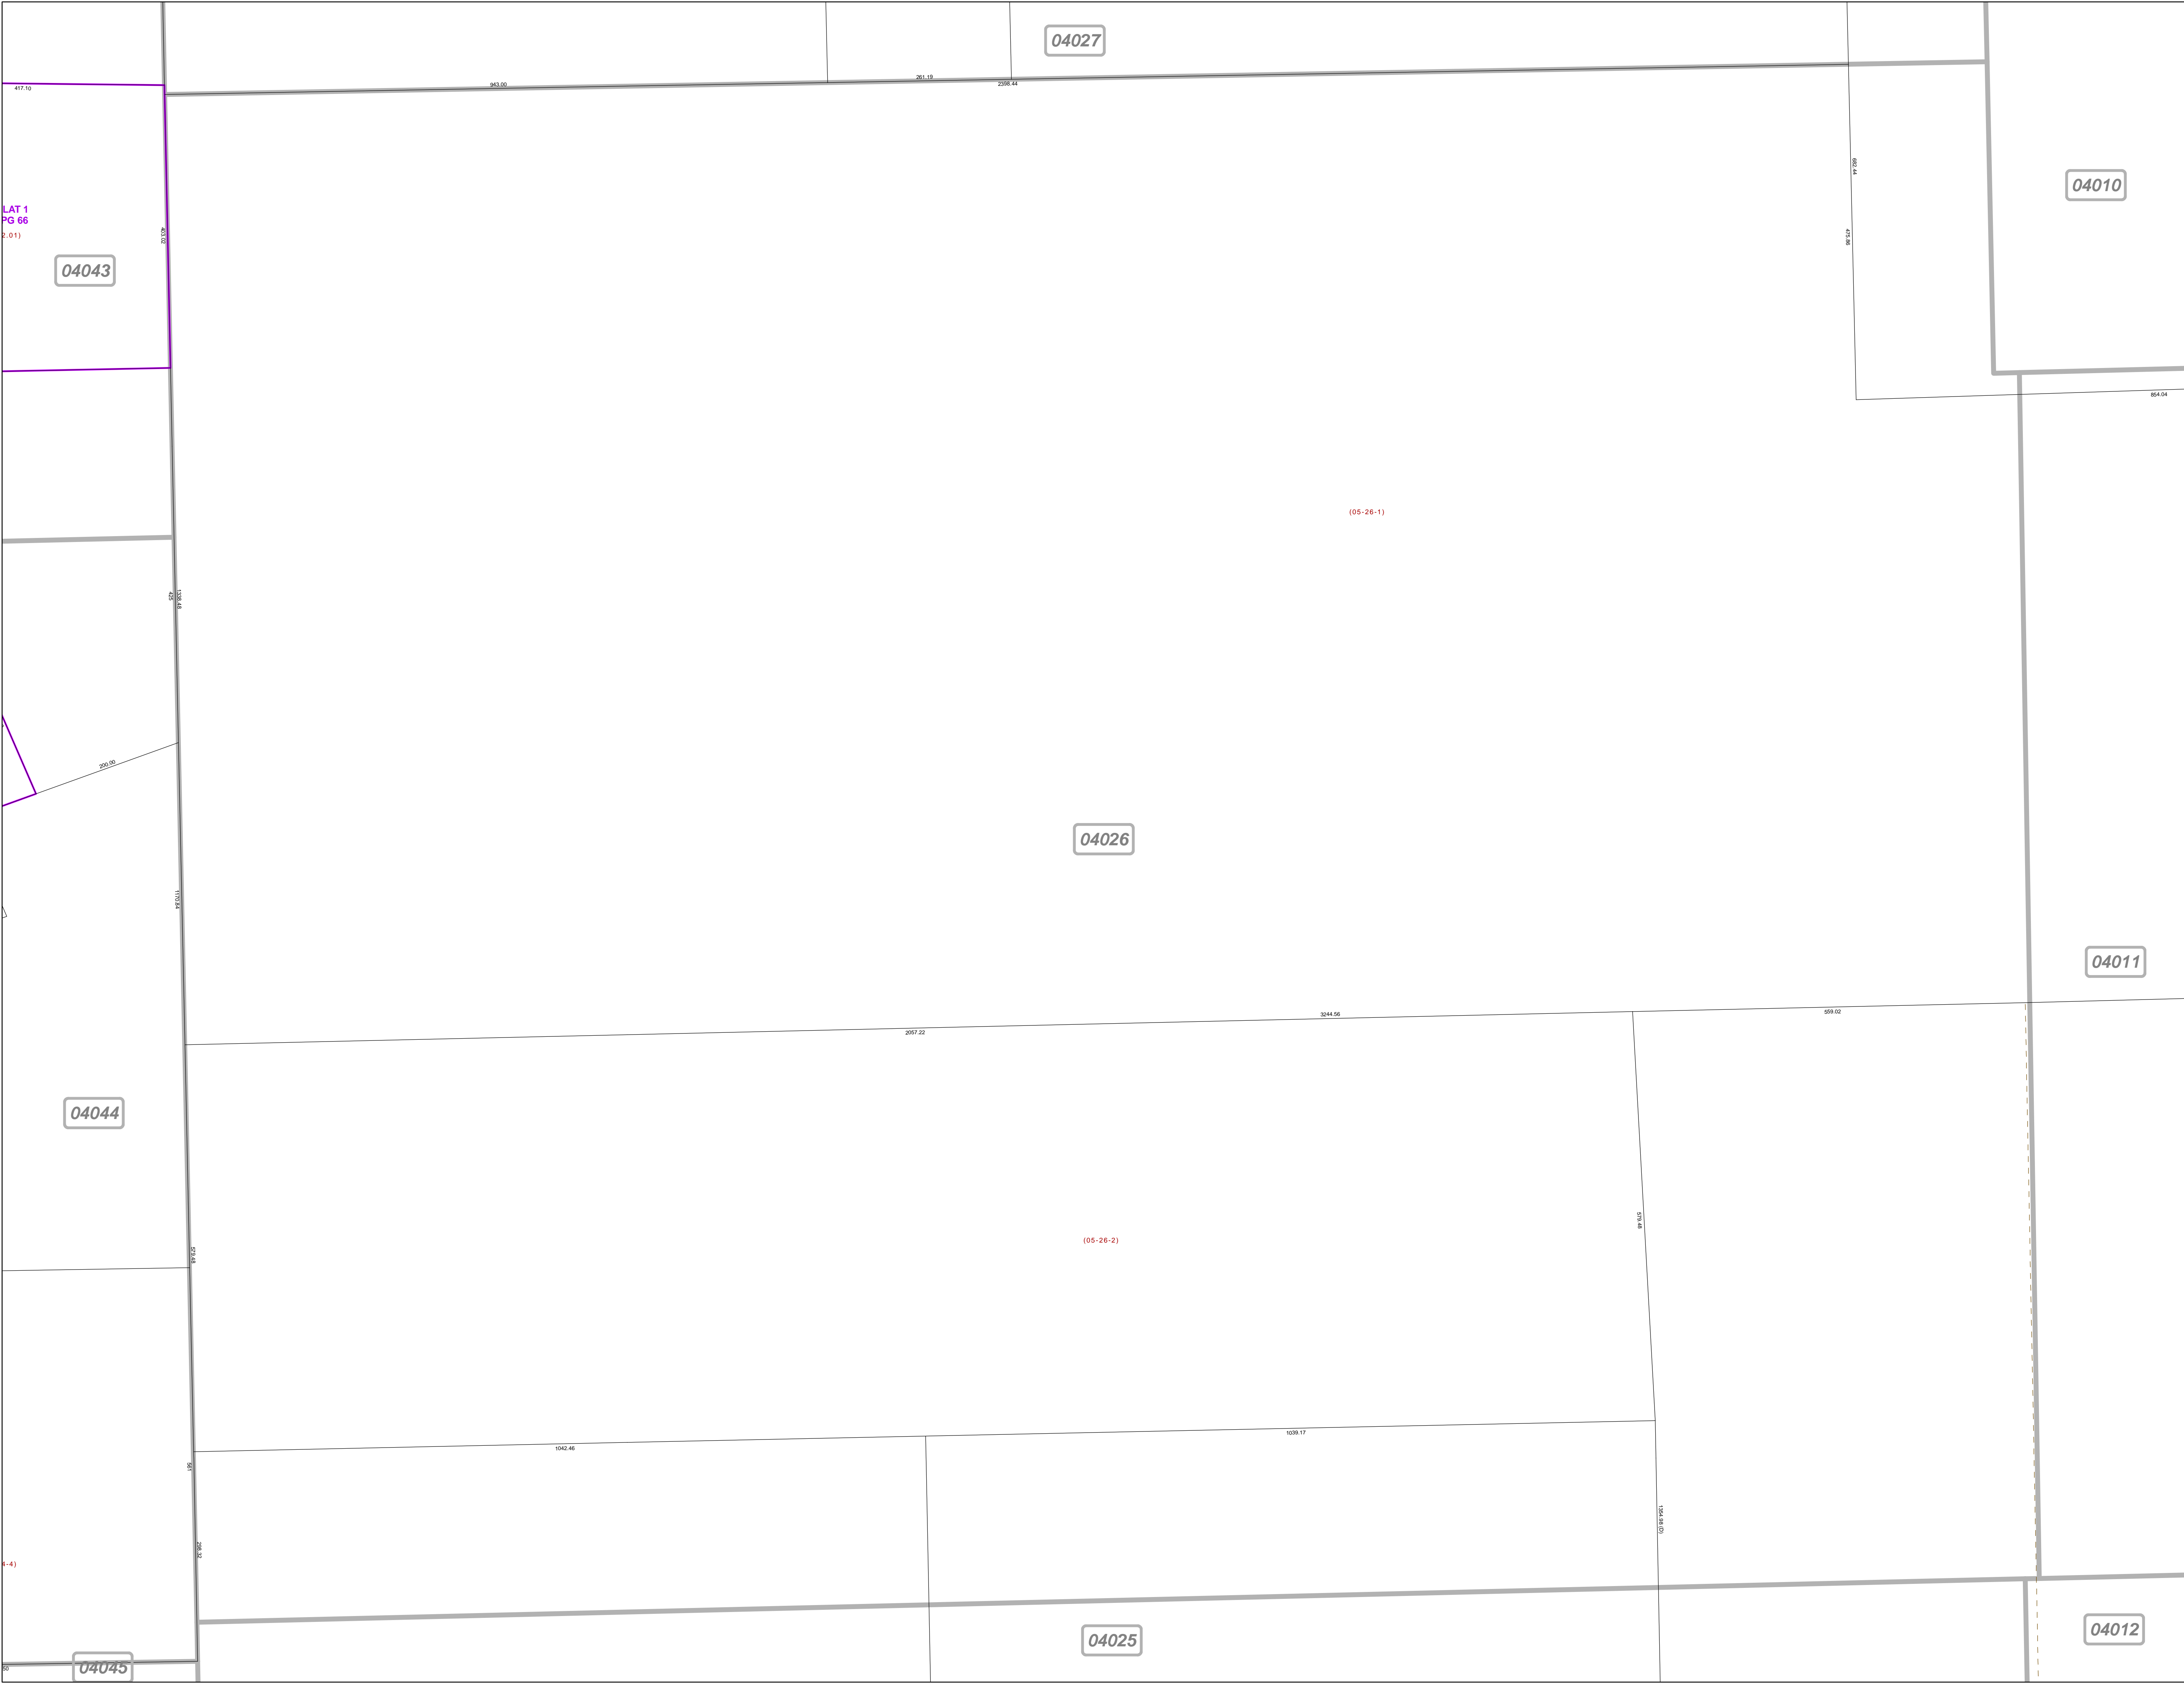

04027

04010

04043

04026

04011

04044

04025

04012

04045