

**MAHONING COUNTY
OHIO
BEAVER TOWNSHIP**

**TAX MAP
04031**

SCALE
1 inch = 100 feet
Approximate




Print Date Dec 31, 2011

LEGEND

- COUNTY LINE
- TOWNSHIP LINE
- CITY LINE
- VILLAGE LINE
- PLAT OUTLINE
- PARCEL LINE
- OLD PARCEL LINE
- PHASE LINE
- ROAD ROW LINE
- RAILROAD ROW LINE
- (01-20-1.03) PARCEL ID NUMBER
- 345 LOT NUMBER
- BELL PLAT 1 PLAT NAME
- 01004 TAX MAP NUMBER

**BEAVER TOWNSHIP
Index Map**

04041	04032	04005A
04042	04031	04006A
04001	04030	04007

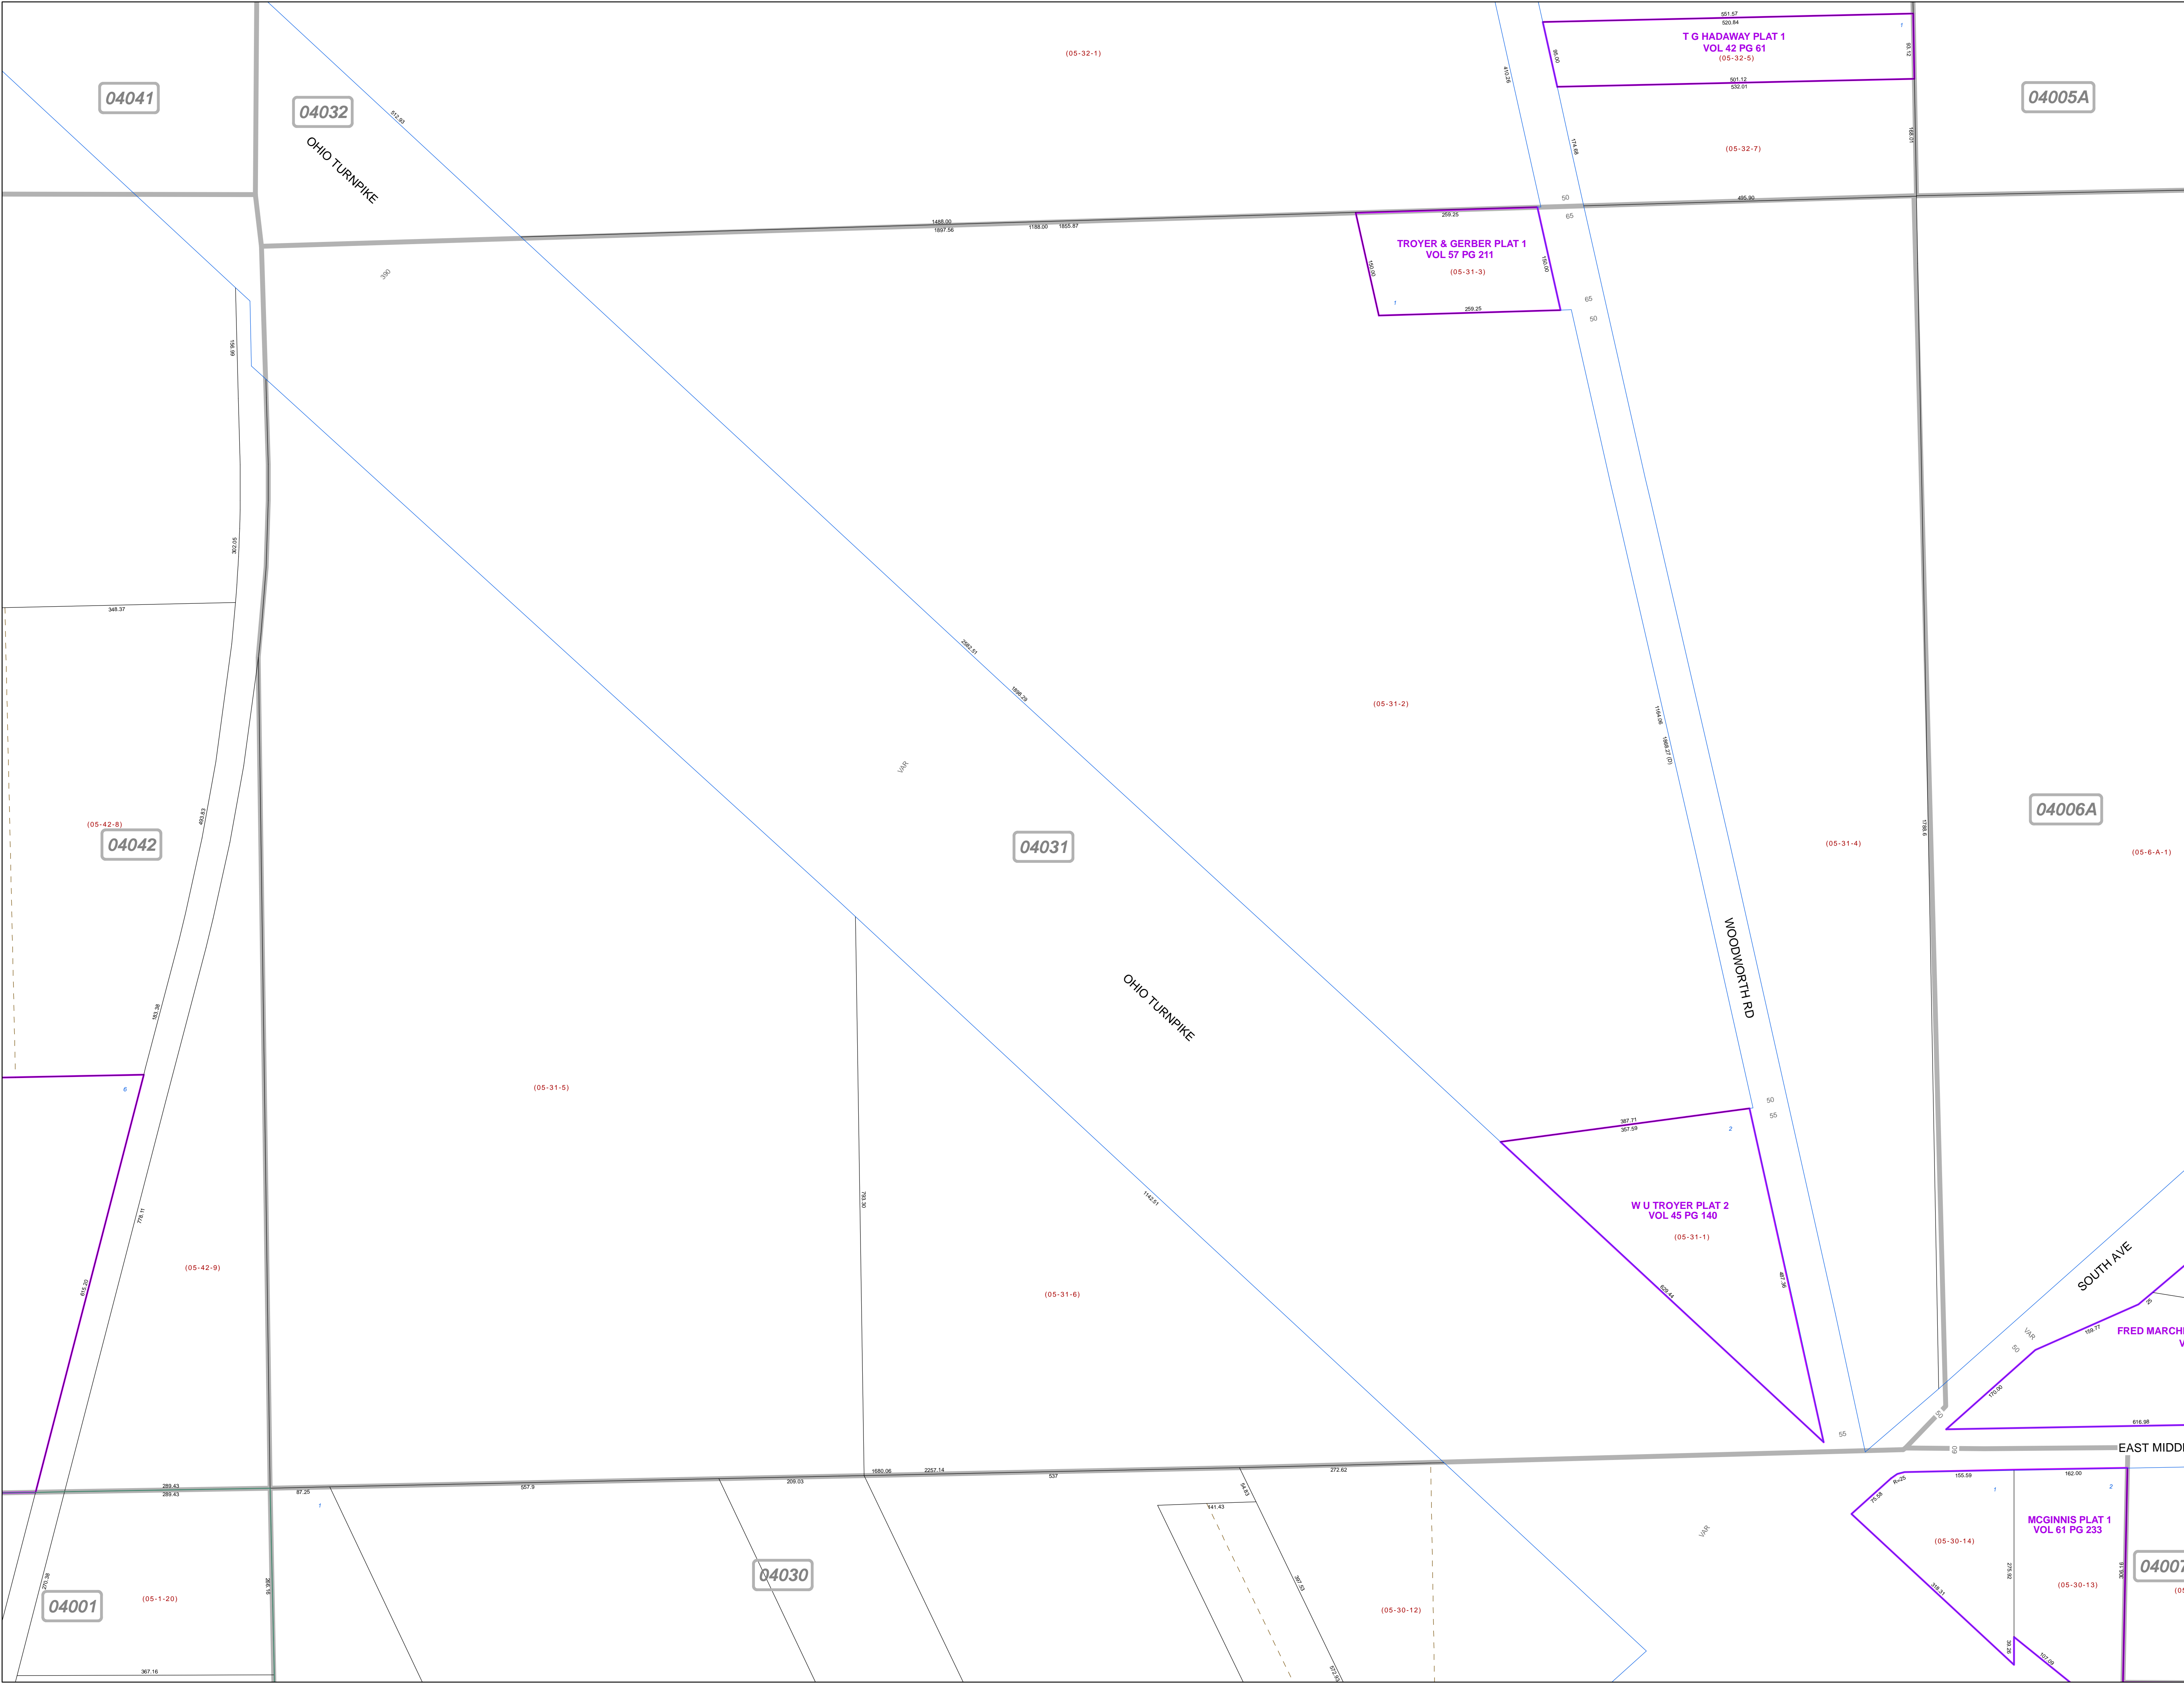

04041

04032

04005A

OHIO TURNPIKE

TROYER & GERBER PLAT 1
VOL 57 PG 211
(05-31-3)

T G HADAWAY PLAT 1
VOL 42 PG 61
(05-32-5)

04031

04006A

04042

WOODWORTH RD

OHIO TURNPIKE

W U TROYER PLAT 2
VOL 45 PG 140
(05-31-1)

SOUTH AVE

EAST MIDDLE

04007

04001

04030

MCGINNIS PLAT 1
VOL 61 PG 233
(05-30-13)