

**MAHONING COUNTY  
OHIO  
BEAVER TOWNSHIP**

**TAX MAP  
04033**

SCALE  
1 inch = 100 feet  
Approximate




Print Date Dec 31, 2011

**LEGEND**

- COUNTY LINE
- TOWNSHIP LINE
- CITY LINE
- VILLAGE LINE
- PLAT OUTLINE
- PARCEL LINE
- OLD PARCEL LINE
- PHASE LINE
- ROAD ROW LINE
- RAILROAD ROW LINE
- (01-20-1.03) PARCEL ID NUMBER
- 345 LOT NUMBER
- BELL PLAT 1 PLAT NAME
- 01004 TAX MAP NUMBER

**BEAVER TOWNSHIP  
Index Map**

04038	04034	04003A
04039	04033	04004A
04040	04032	04005A
04041	04031	04006A

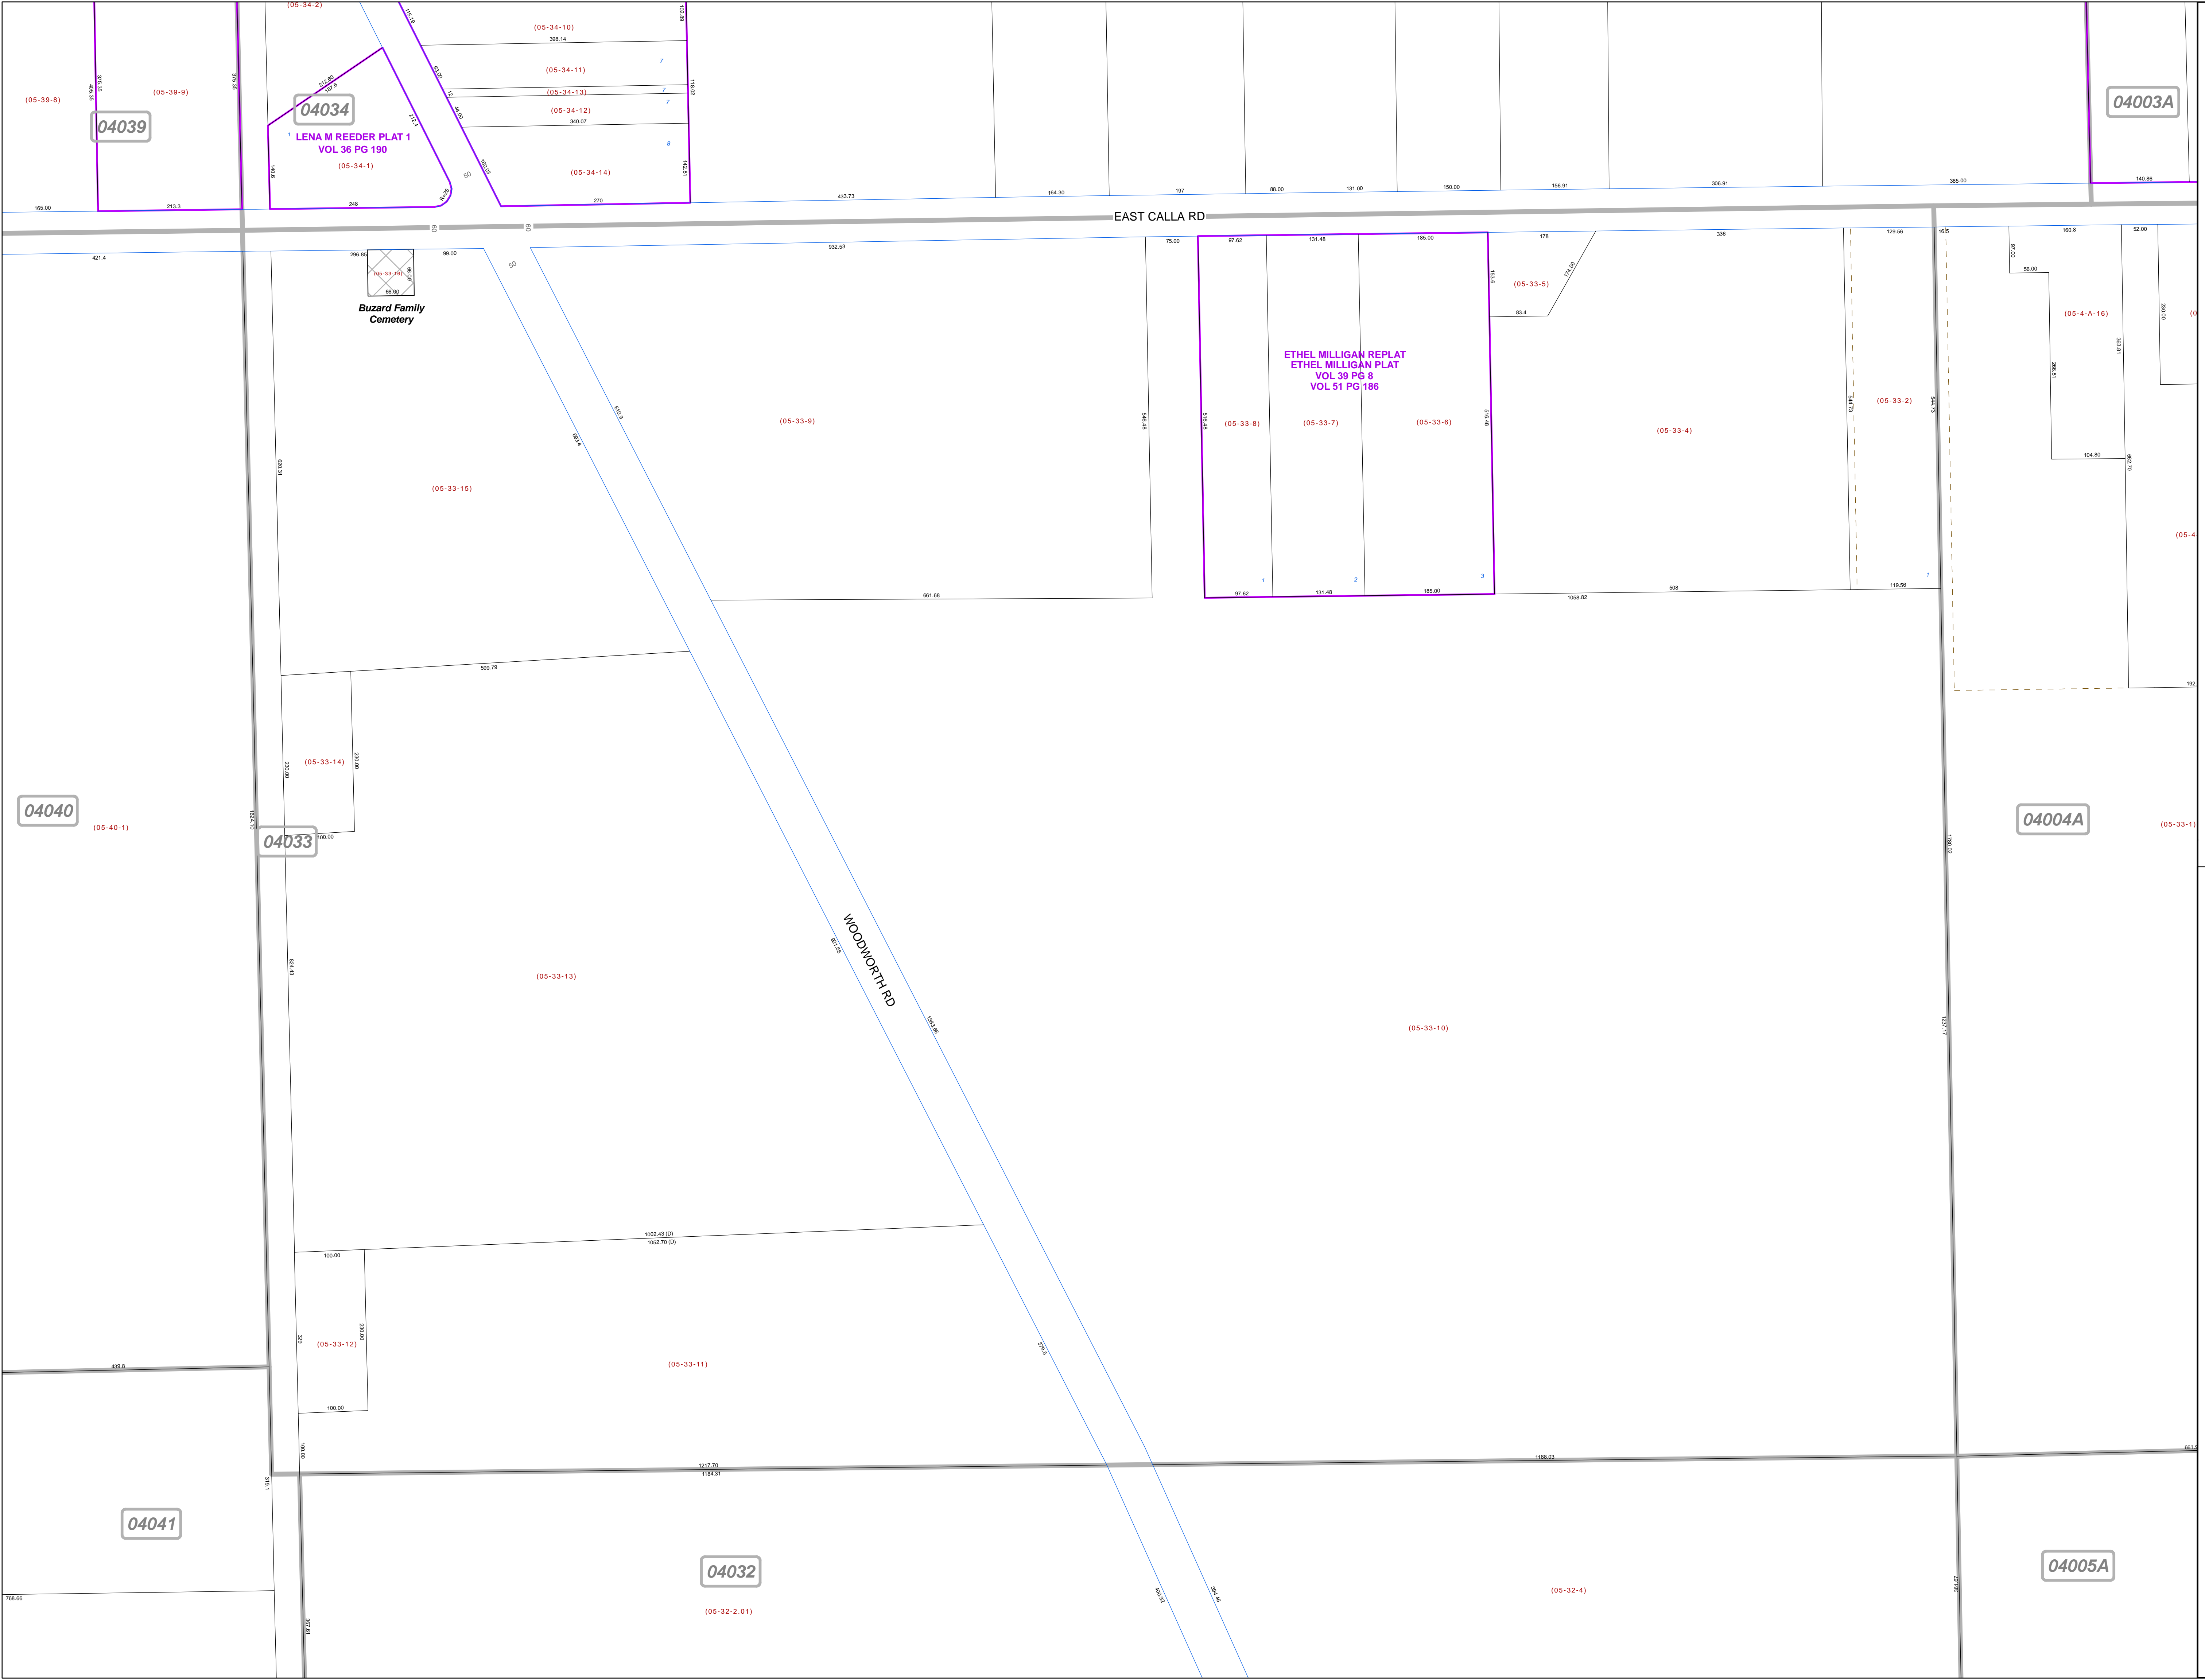

04039

04034

04003A

LENA M REEDER PLAT 1  
VOL 36 PG 190  
(05-34-1)

ETHEL MILLIGAN REPLAT  
ETHEL MILLIGAN PLAT  
VOL 39 PG 8  
VOL 51 PG 186

Buzard Family  
Cemetery

WOODWORTH RD

EAST CALLA RD

04040

04033

04004A

04041

04032

04005A