

04174

04139

04138

MAHONING COUNTY
OHIO
BEAVER TOWNSHIP

TAX MAP
04140

SCALE
1 inch = 100 feet
Approximate





Print Date Dec 31, 2011

LEGEND

- COUNTY LINE
- TOWNSHIP LINE
- CITY LINE
- VILLAGE LINE
- PLAT OUTLINE
- PARCEL LINE
- OLD PARCEL LINE
- PHASE LINE
- ROAD ROW LINE
- RAILROAD ROW LINE
- (01-20-1.03) PARCEL ID NUMBER
- 345 LOT NUMBER
- BELL PLAT 1 PLAT NAME
- 01004 TAX MAP NUMBER

BEAVER TOWNSHIP
Index Map

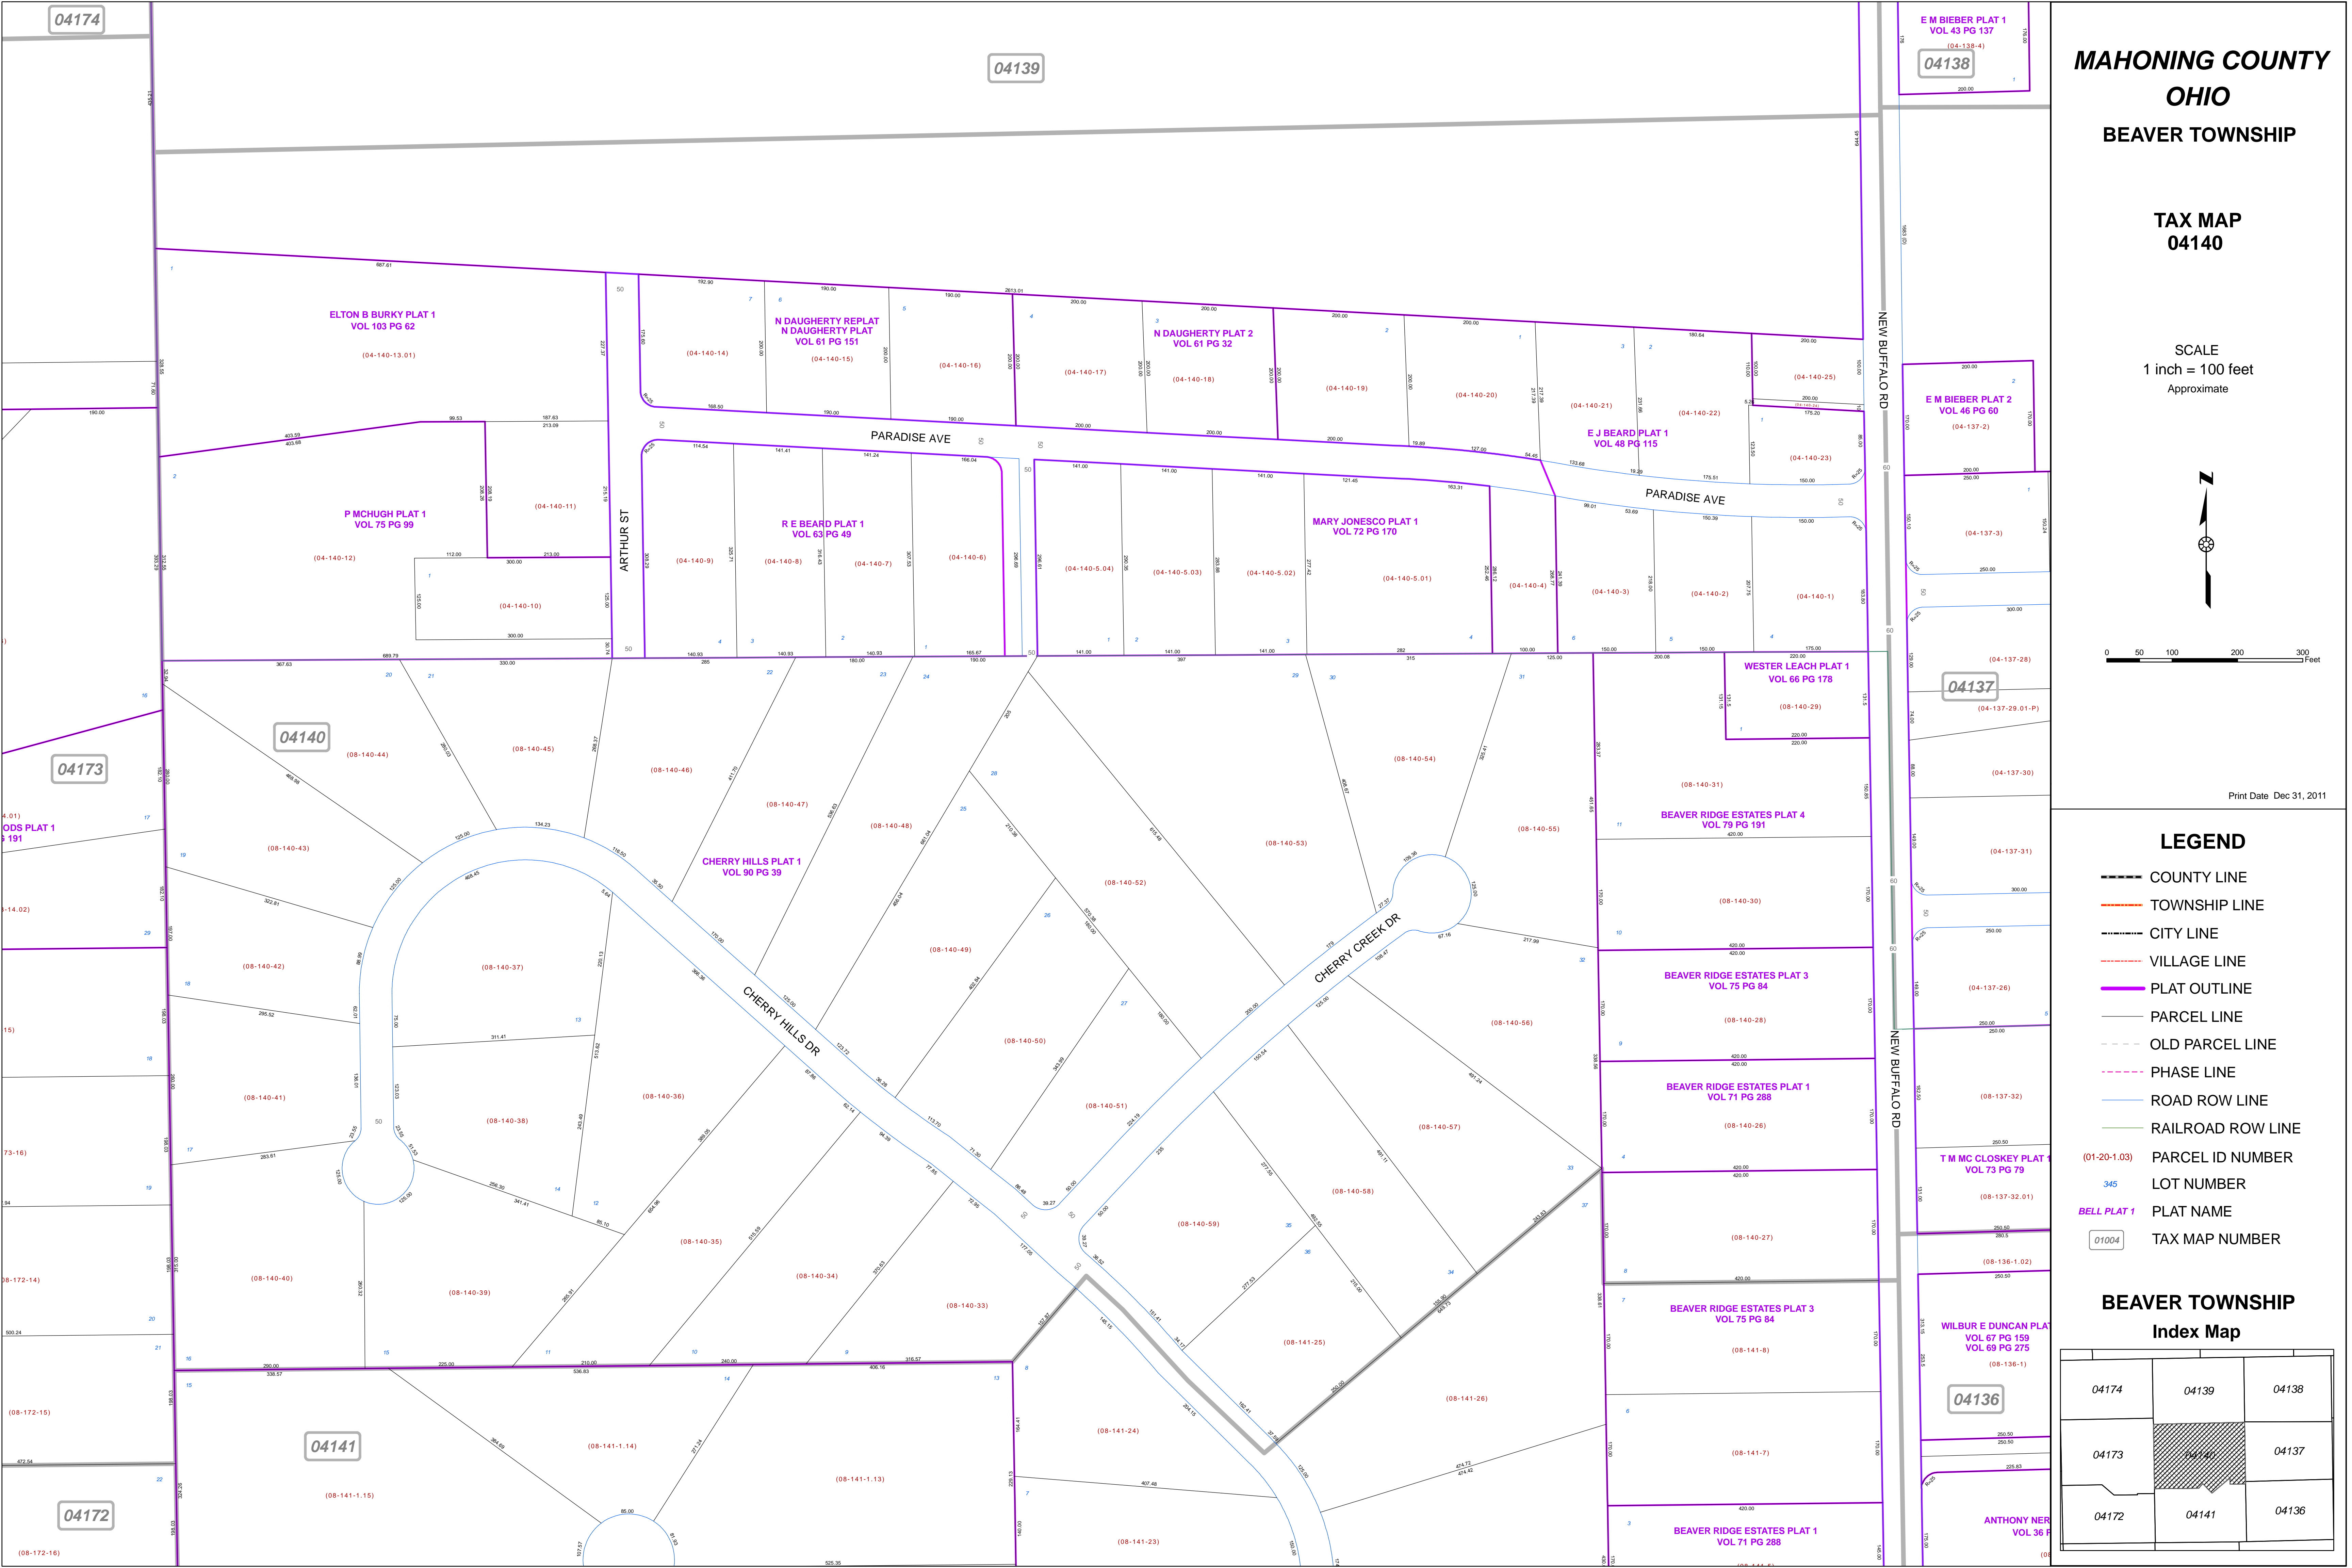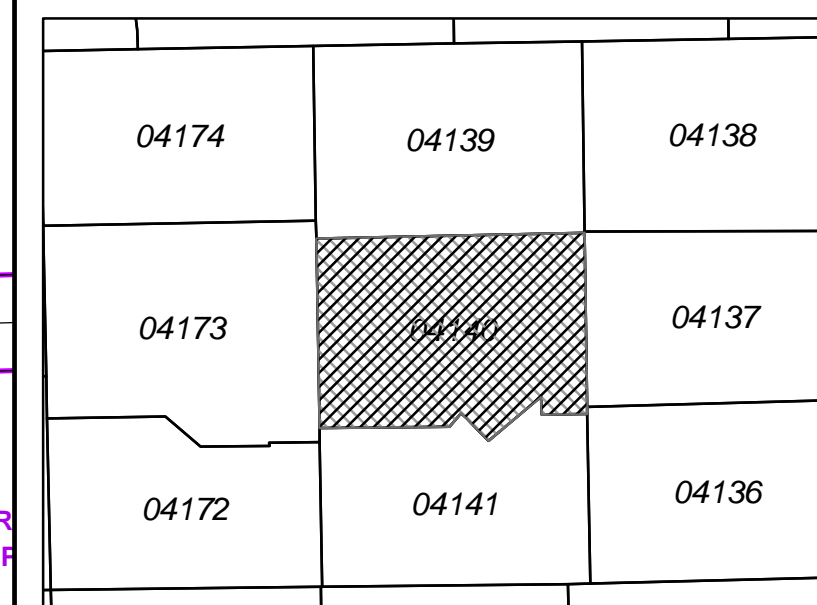

ELTON B BURKY PLAT 1
VOL 103 PG 62
(04-140-13.01)

P MCHUGH PLAT 1
VOL 75 PG 99
(04-140-12)

N DAUGHERTY REPLAT
N DAUGHERTY PLAT
VOL 61 PG 151
(04-140-14)

N DAUGHERTY PLAT 2
VOL 61 PG 32
(04-140-18)

E J BEARD PLAT 1
VOL 48 PG 115
(04-140-21)

R E BEARD PLAT 1
VOL 63 PG 49
(04-140-8)

MARY JONESCO PLAT 1
VOL 72 PG 170
(04-140-5.01)

WESTER LEACH PLAT 1
VOL 66 PG 178
(08-140-29)

CHERRY HILLS PLAT 1
VOL 90 PG 39
(08-140-37)

BEAVER RIDGE ESTATES PLAT 4
VOL 79 PG 191
(08-140-31)

BEAVER RIDGE ESTATES PLAT 3
VOL 75 PG 84
(08-140-28)

BEAVER RIDGE ESTATES PLAT 1
VOL 71 PG 288
(08-140-26)

BEAVER RIDGE ESTATES PLAT 3
VOL 75 PG 84
(08-141-8)

BEAVER RIDGE ESTATES PLAT 1
VOL 71 PG 288
(08-141-7)

04136

WILBUR E DUNCAN PLAT
VOL 67 PG 159
VOL 69 PG 275
(08-136-1)

ANTHONY NER
VOL 36 F
(08-136-1.02)

04140

04173

04141

04172

04137

04138

04137

04136