

**MAHONING COUNTY
OHIO
BEAVER TOWNSHIP**

**TAX MAP
04159**

SCALE
1 inch = 100 feet
Approximate




Print Date Dec 31, 2011

LEGEND

- COUNTY LINE
- TOWNSHIP LINE
- CITY LINE
- VILLAGE LINE
- PLAT OUTLINE
- PARCEL LINE
- OLD PARCEL LINE
- PHASE LINE
- ROAD ROW LINE
- RAILROAD ROW LINE
- (01-20-1.03) PARCEL ID NUMBER
- 345 LOT NUMBER
- BELL PLAT 1 PLAT NAME
- 01004 TAX MAP NUMBER

**BEAVER TOWNSHIP
Index Map**

04189	04160	04153
04190	04159	04154
04191	04158	04155

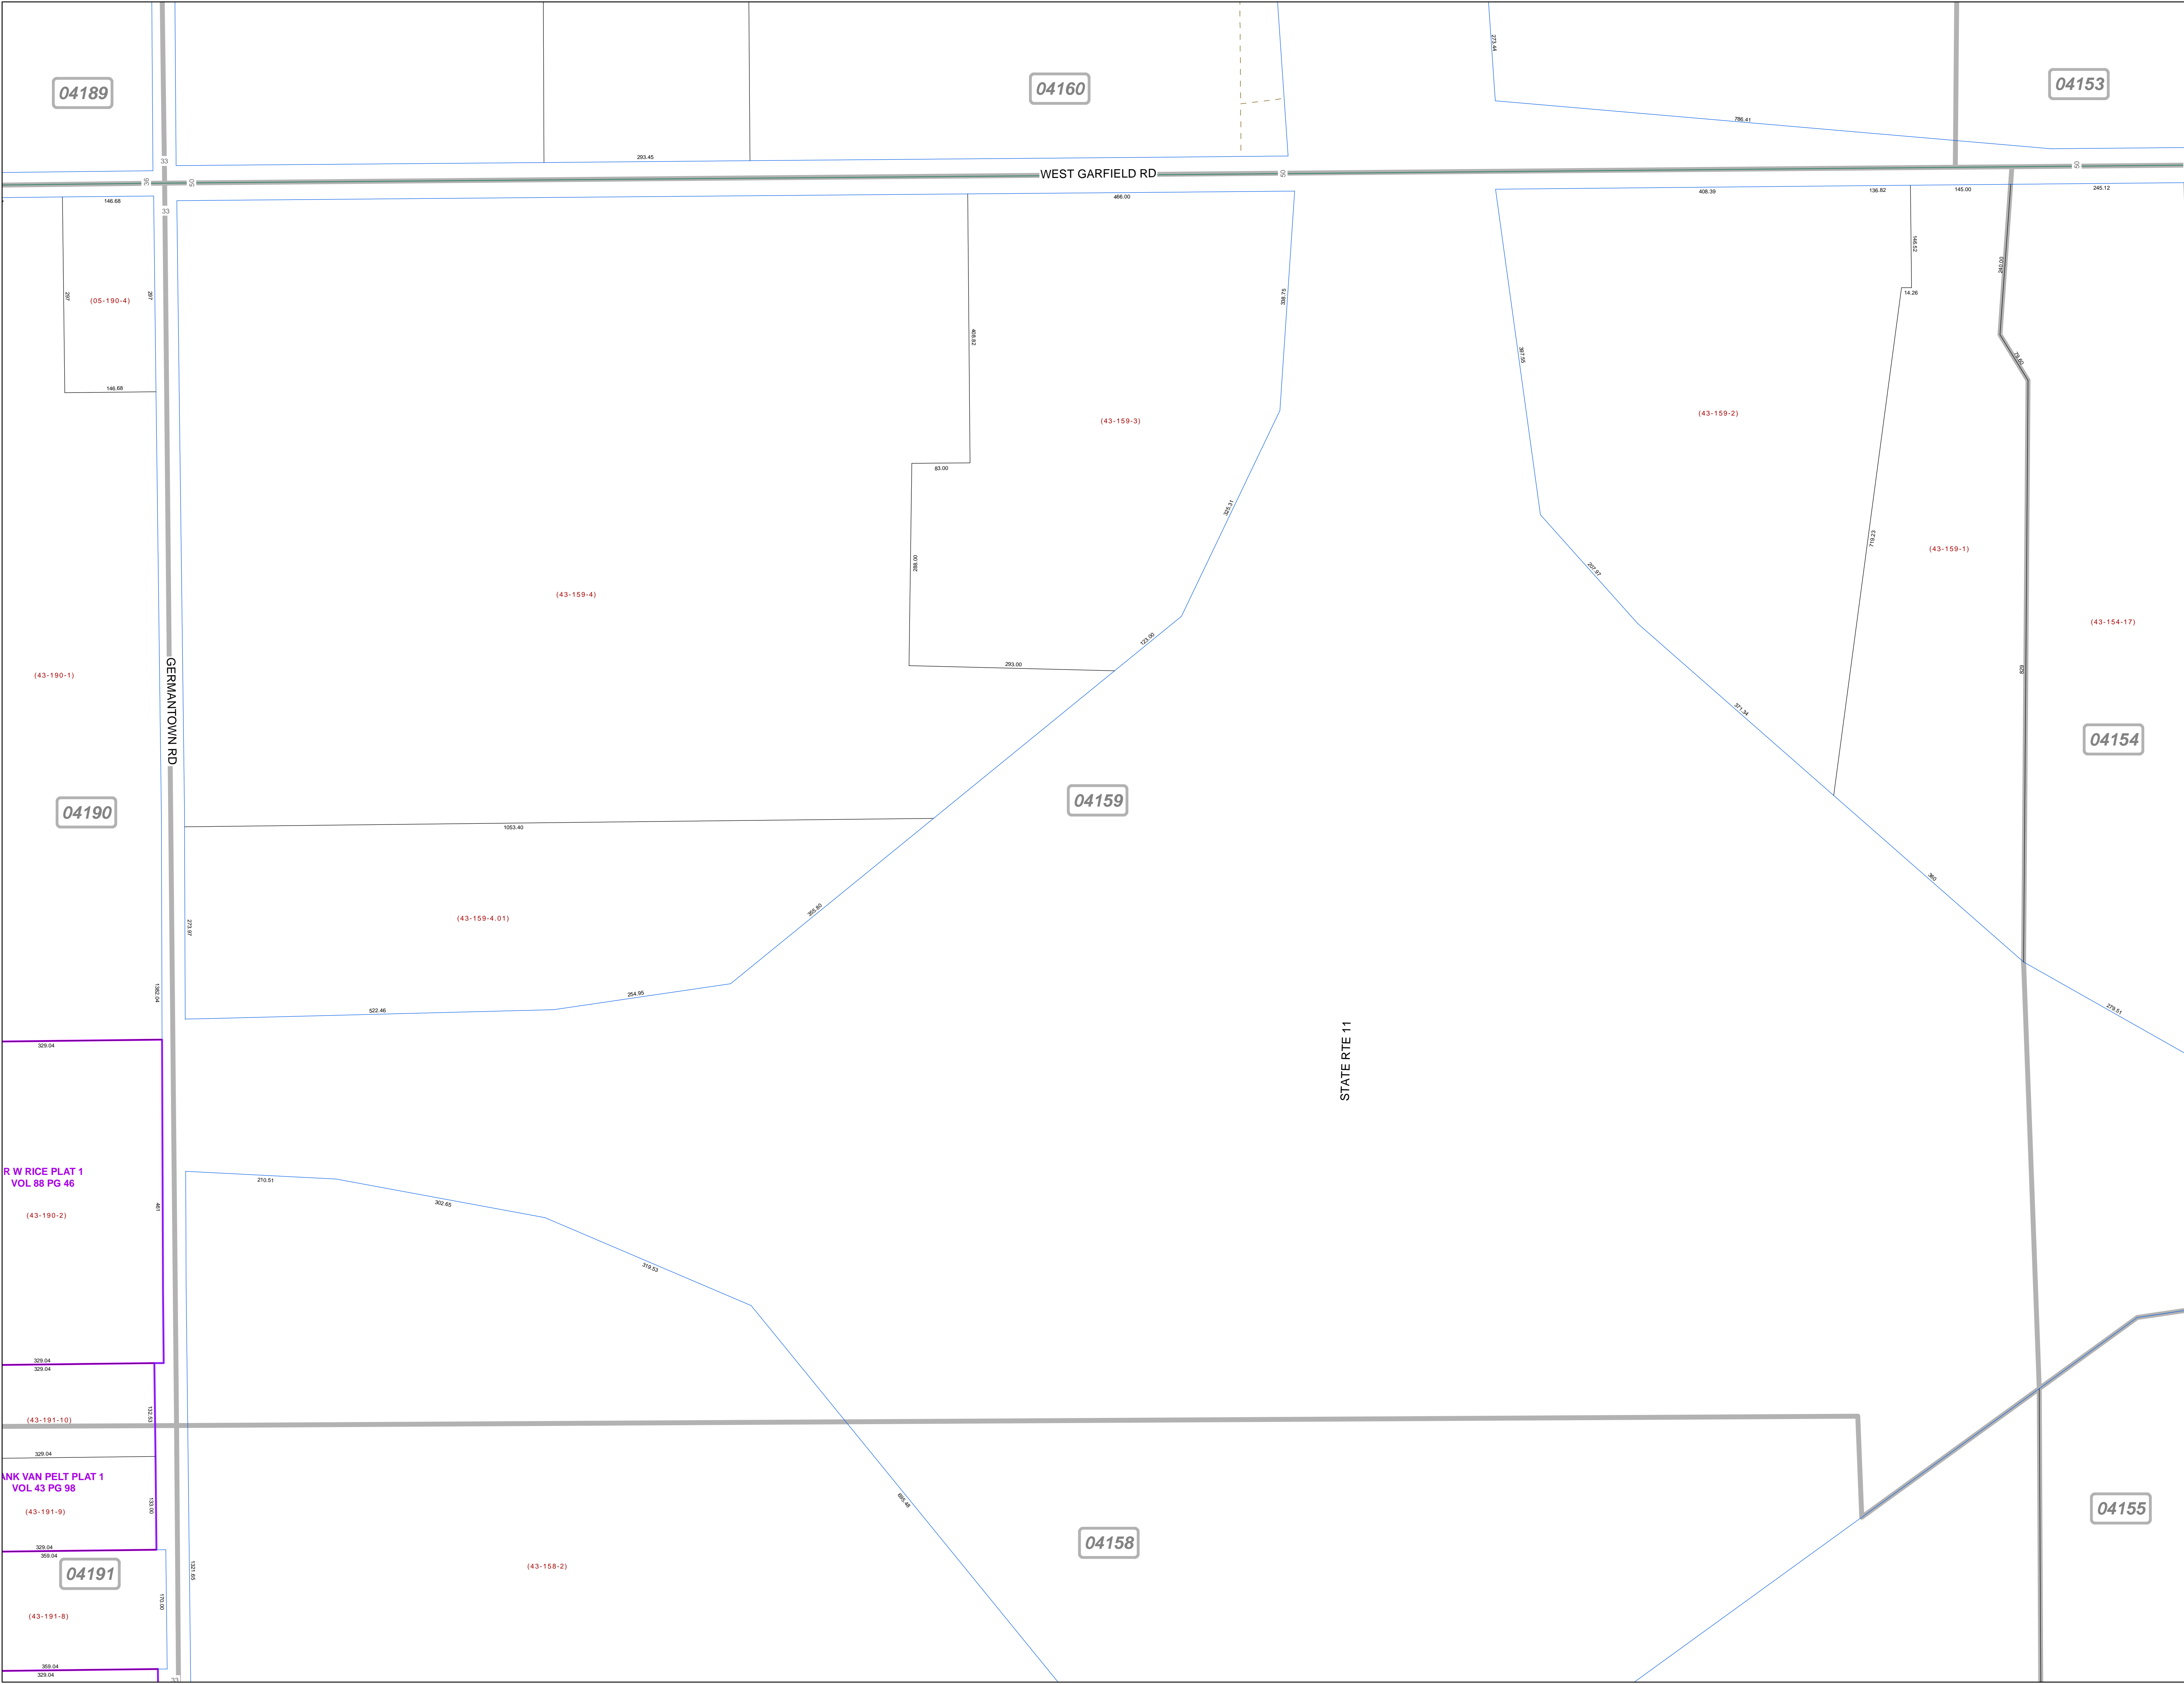

04189

04160

04153

WEST GARFIELD RD

GERMANTOWN RD

STATE RTE 11

04190

04159

04154

R W RICE PLAT 1
VOL 88 PG 46

NK VAN PELT PLAT 1
VOL 43 PG 98

04191

04158

04155