

**MAHONING COUNTY
OHIO
BEAVER TOWNSHIP**

**TAX MAP
04203**

SCALE
1 inch = 100 feet
Approximate




Print Date Dec 31, 2011

LEGEND

- COUNTY LINE
- TOWNSHIP LINE
- CITY LINE
- VILLAGE LINE
- PLAT OUTLINE
- PARCEL LINE
- OLD PARCEL LINE
- PHASE LINE
- ROAD ROW LINE
- RAILROAD ROW LINE
- PARCEL ID NUMBER
- LOT NUMBER
- PLAT NAME
- TAX MAP NUMBER

**BEAVER TOWNSHIP
Index Map**

| | | |
|-------|-------|-------|
| 09056 | 04205 | 04180 |
| 09057 | 04204 | 04181 |
| 09058 | 04202 | 04183 |
| 09059 | 04201 | 04184 |

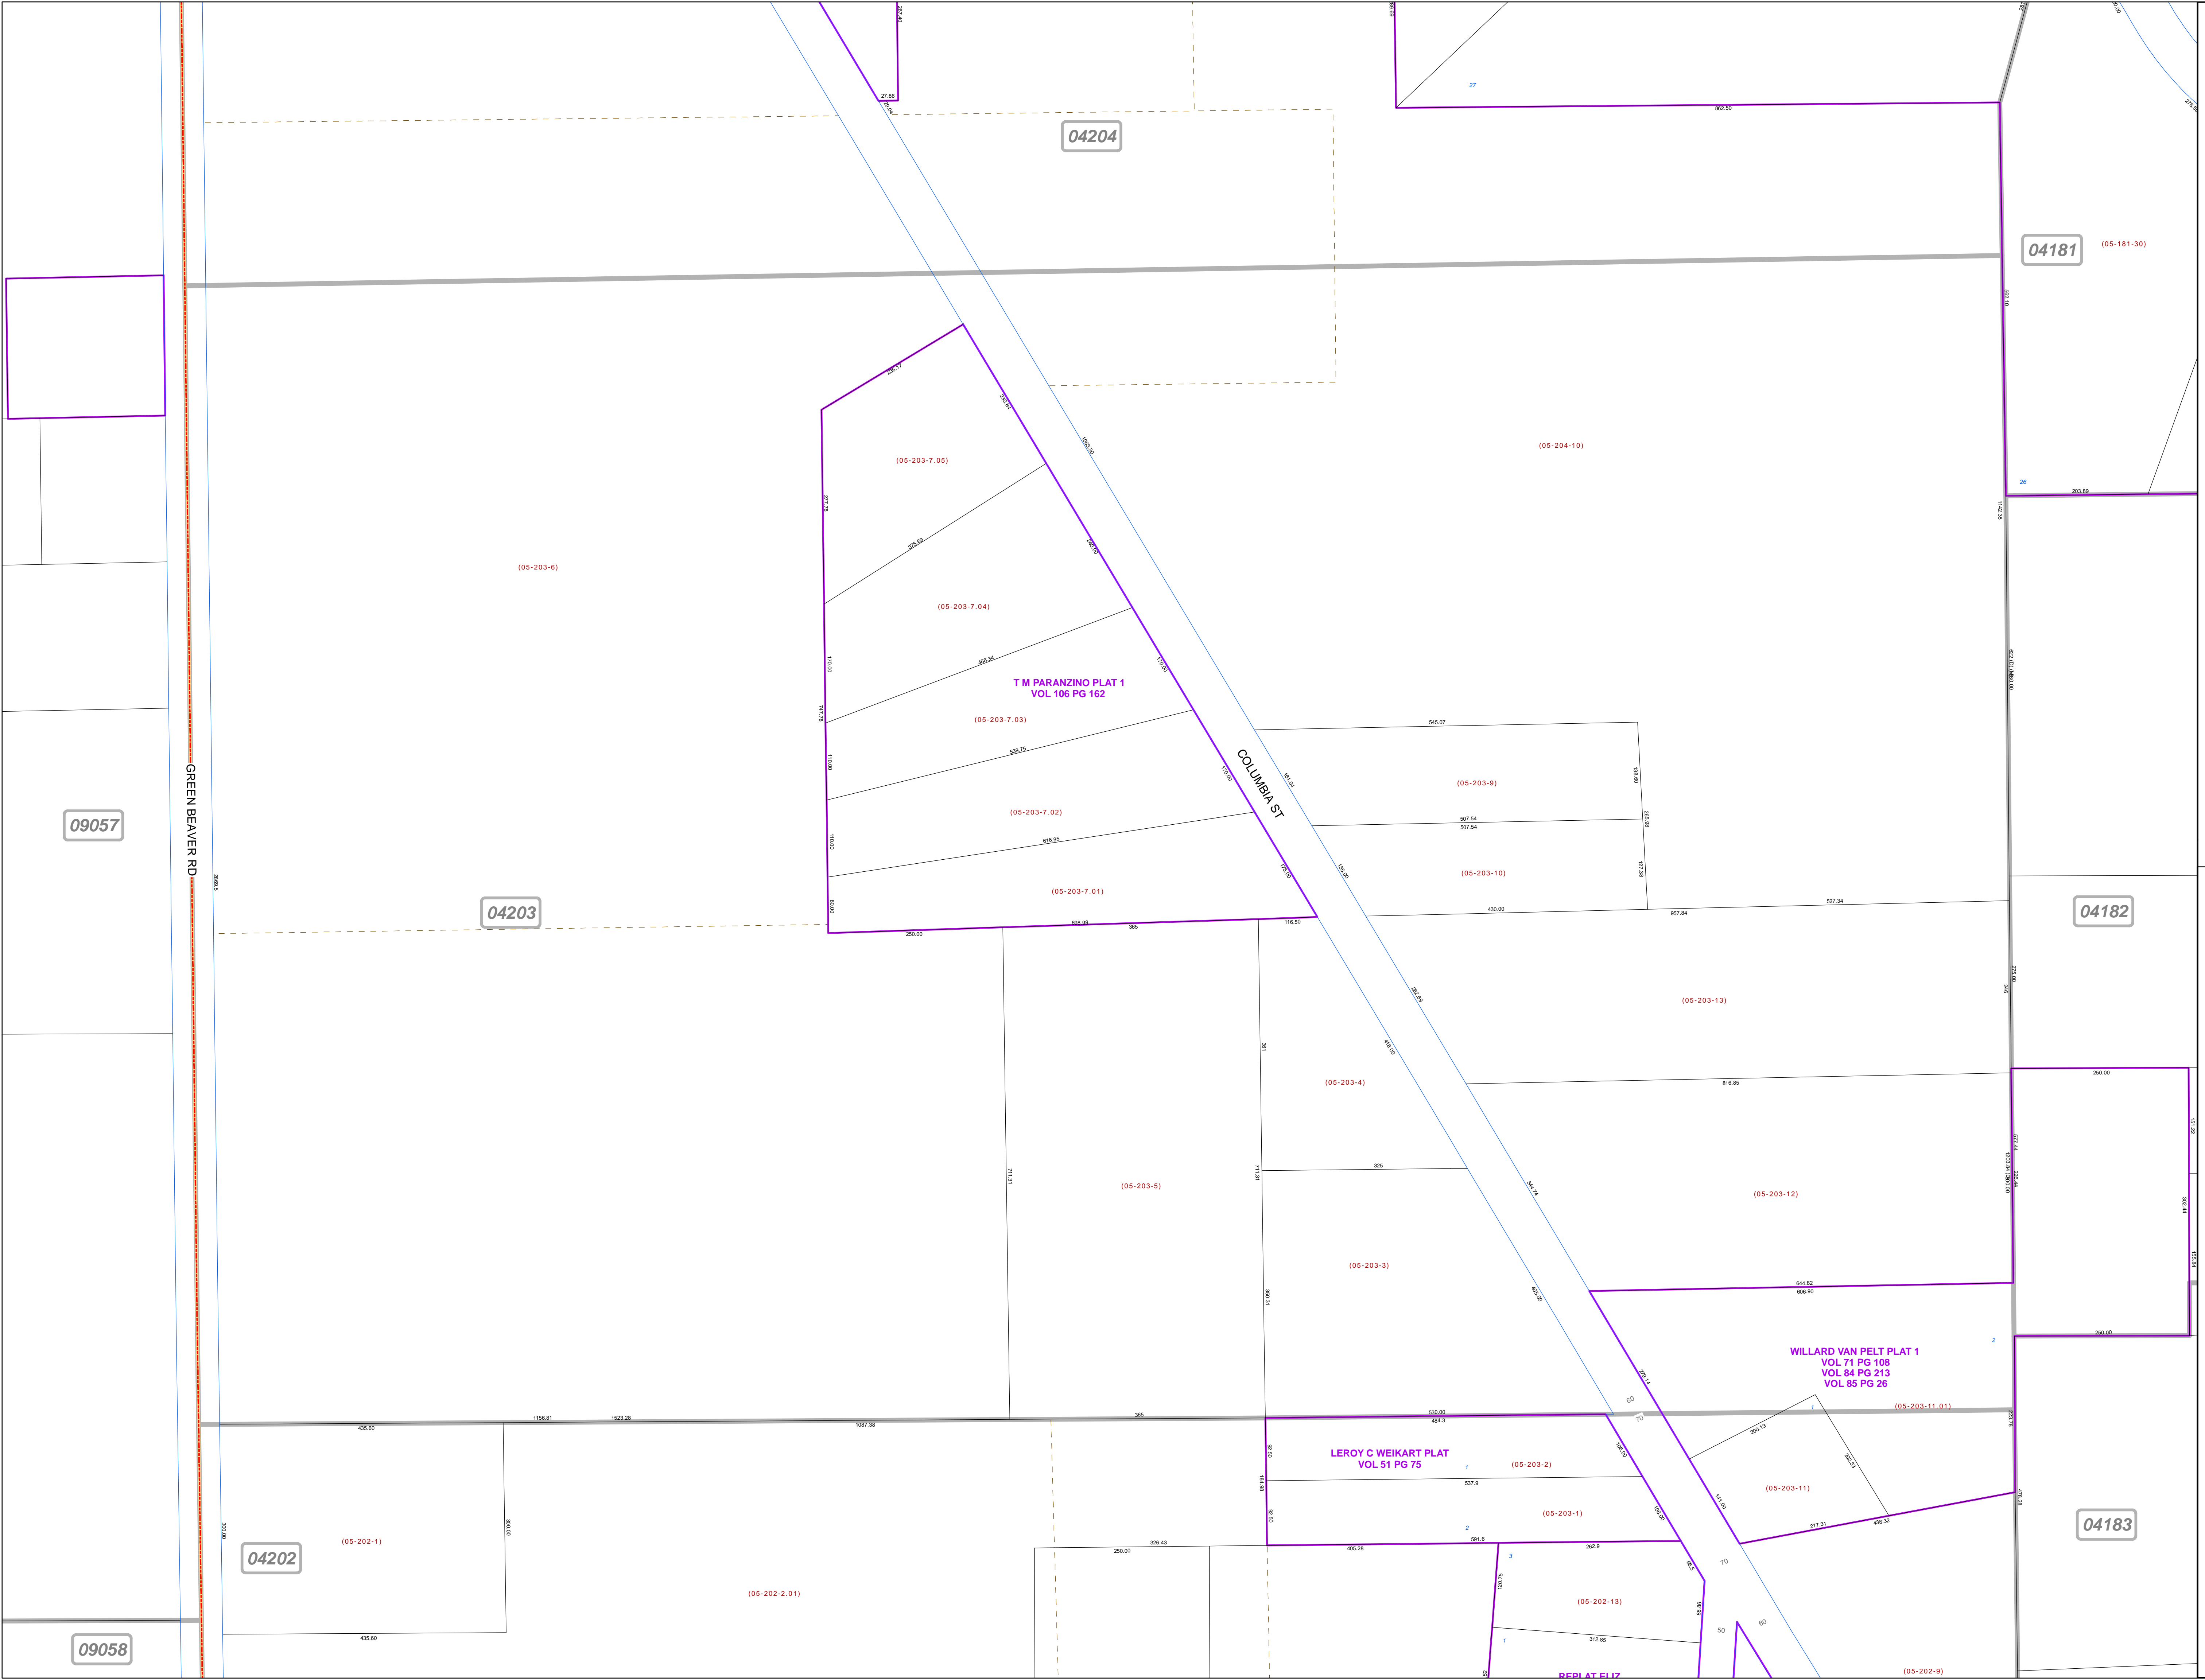

09057

04203

04182

04202

04183

09058