


**MAHONING COUNTY  
OHIO  
GREEN TOWNSHIP**

**TAX MAP  
09005**

SCALE  
1 inch = 200 feet  
Approximate

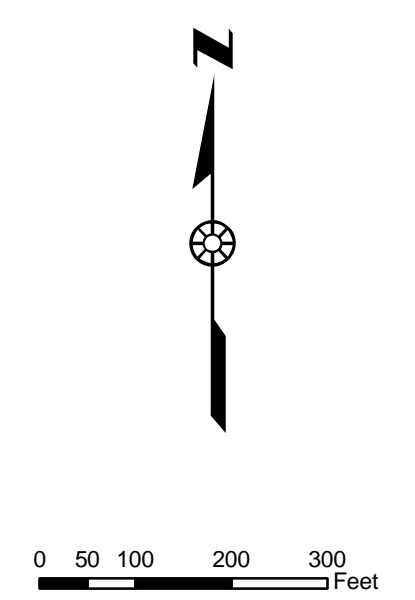


Print Date Dec 31, 2011

**LEGEND**

- COUNTY LINE
- TOWNSHIP LINE
- CITY LINE
- VILLAGE LINE
- PLAT OUTLINE
- PARCEL LINE
- OLD PARCEL LINE
- PHASE LINE
- ROAD ROW LINE
- RAILROAD ROW LINE
- PARCEL ID NUMBER
- LOT NUMBER
- PLAT NAME
- TAX MAP NUMBER

**GREEN TOWNSHIP  
Index Map**

13002	09007	09010
13003	09006	09011
13004	09005	09012
13005	09004	09013
13006	09003	09014

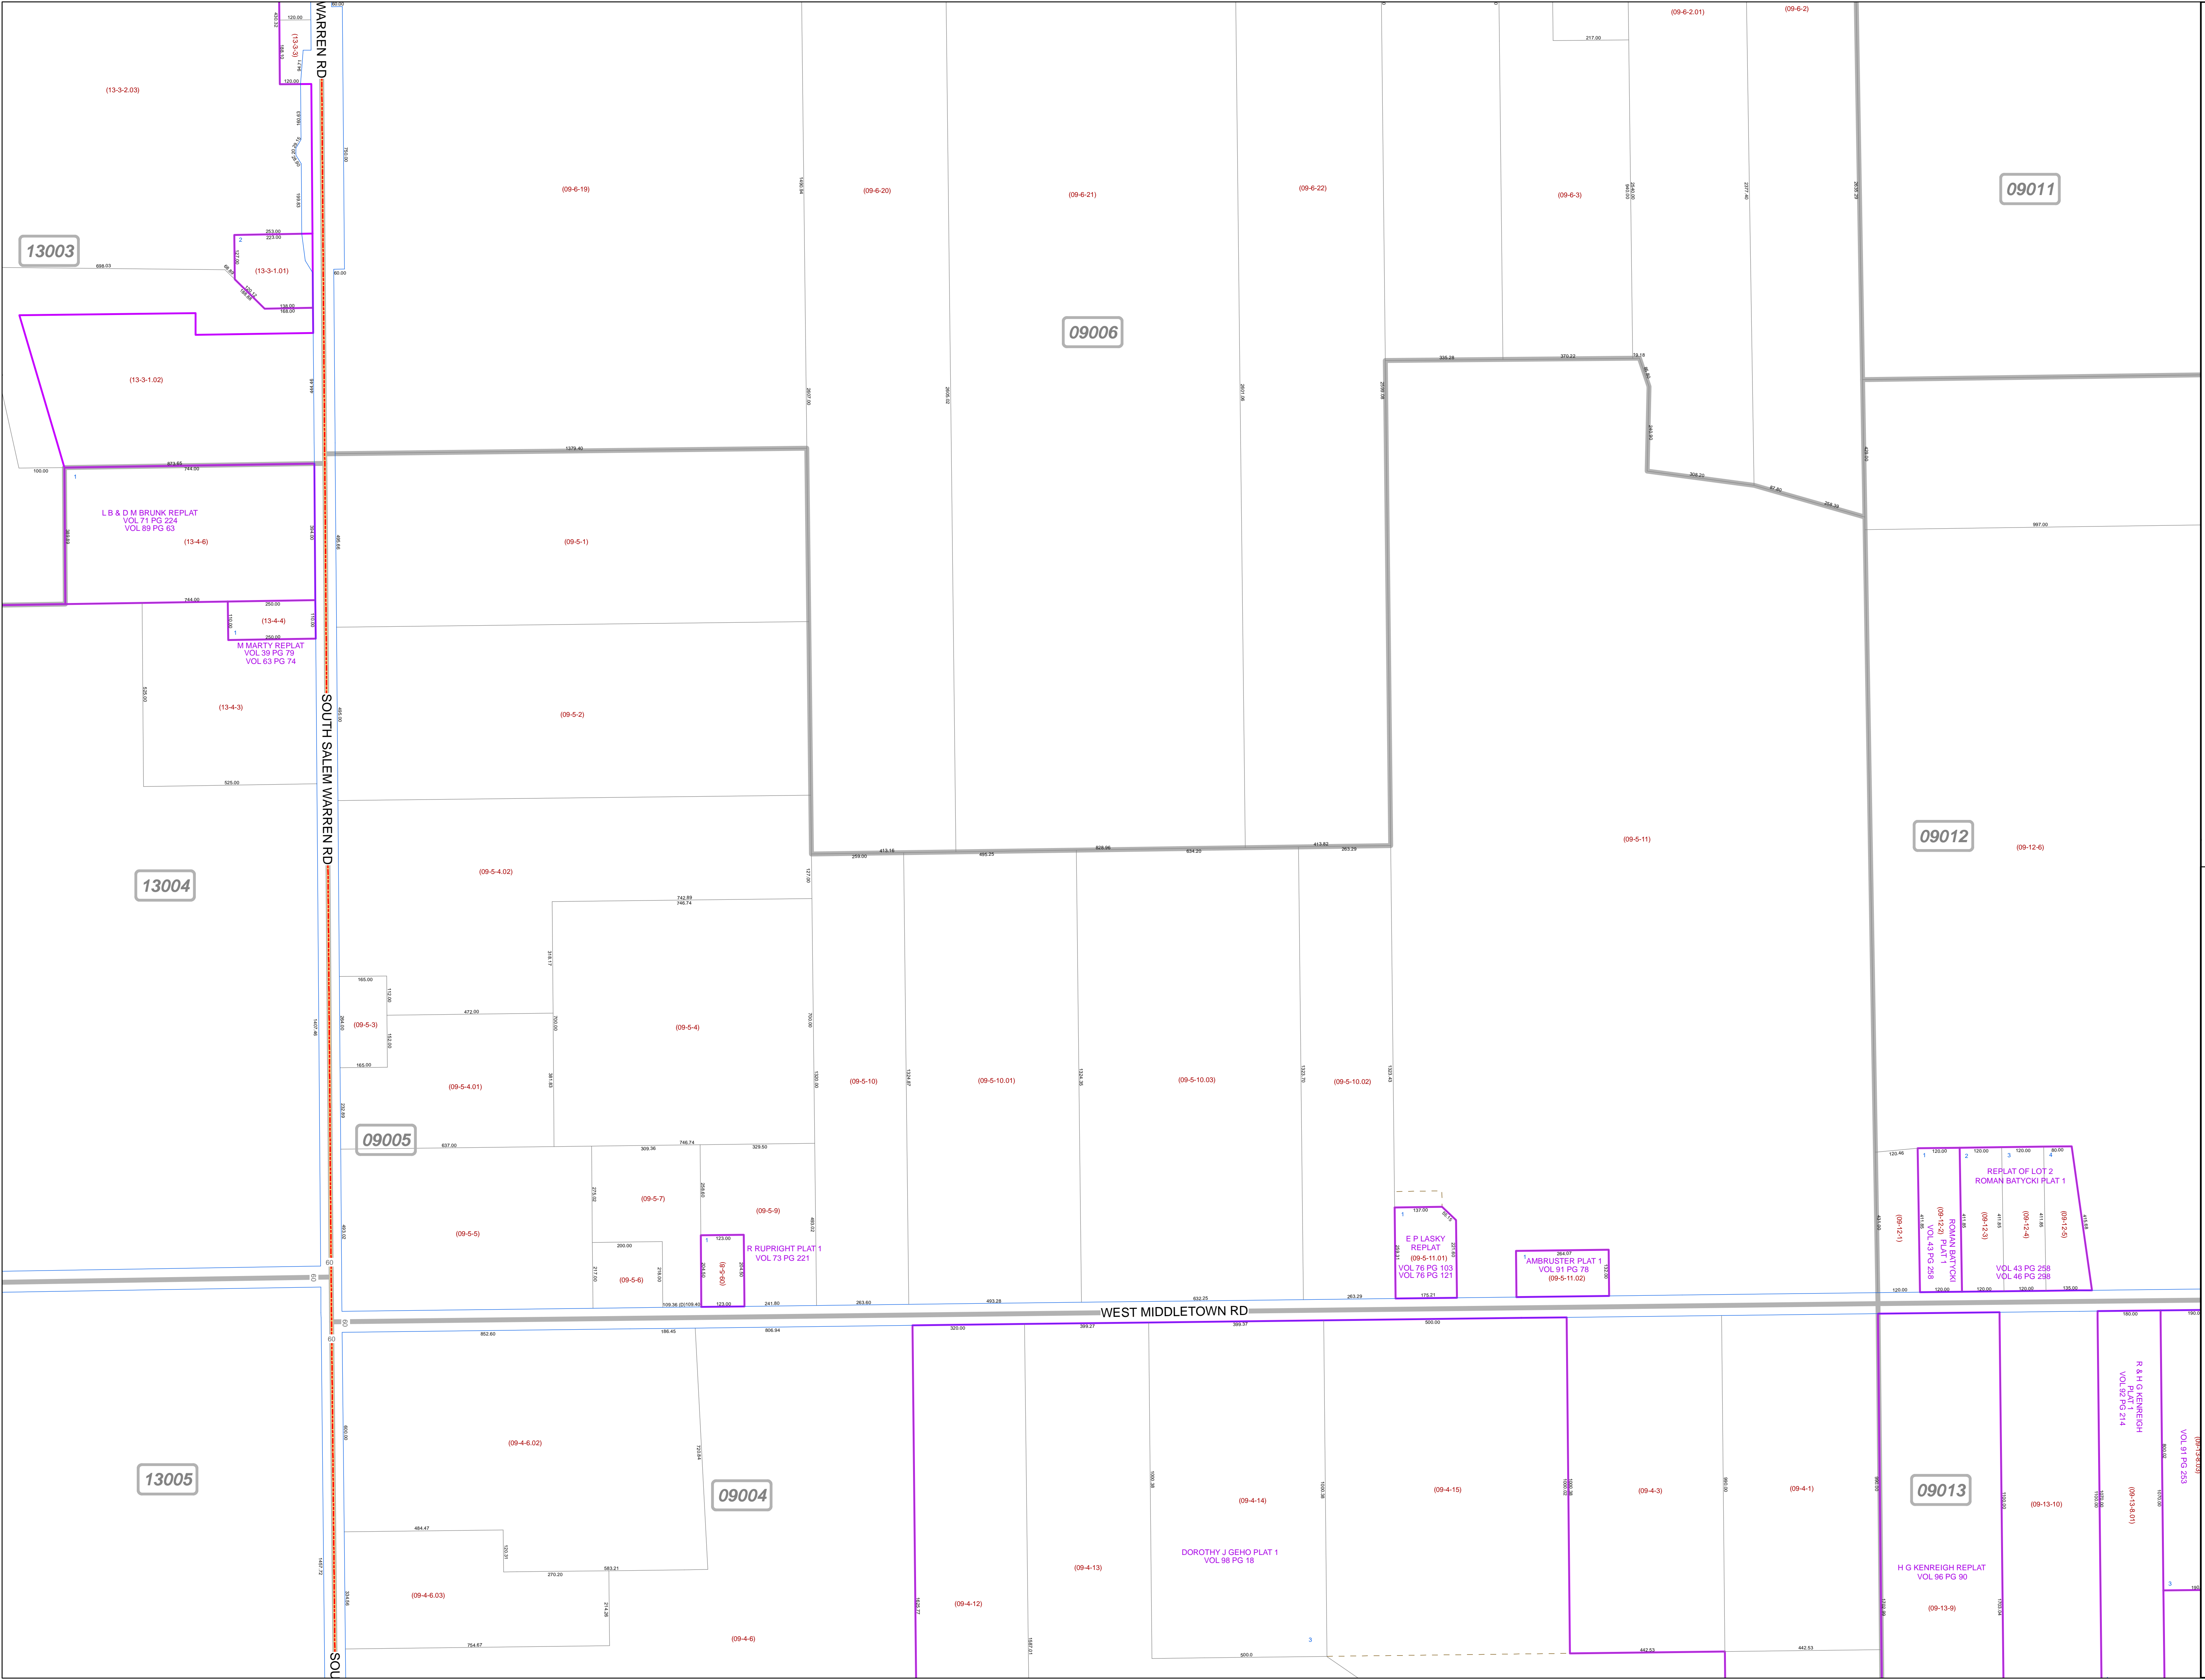

13003

09006

09011

09012

13004

09005

13005

09004

09013

01004