

**MAHONING COUNTY  
OHIO  
GREEN TOWNSHIP**

**TAX MAP  
09024**

SCALE  
1 inch = 200 feet  
Approximate



0 50 100 200 300 Feet


Print Date Dec 31, 2011

**LEGEND**

- COUNTY LINE
- TOWNSHIP LINE
- CITY LINE
- VILLAGE LINE
- PLAT OUTLINE
- PARCEL LINE
- OLD PARCEL LINE
- PHASE LINE
- ROAD ROW LINE
- RAILROAD ROW LINE
- PARCEL ID NUMBER
- LOT NUMBER
- PLAT NAME
- TAX MAP NUMBER

**GREEN TOWNSHIP  
Index Map**

09011	09026	09031
09012	09025	09032
09013	09024	09033
09014	09023	09034
09015	09022	09035

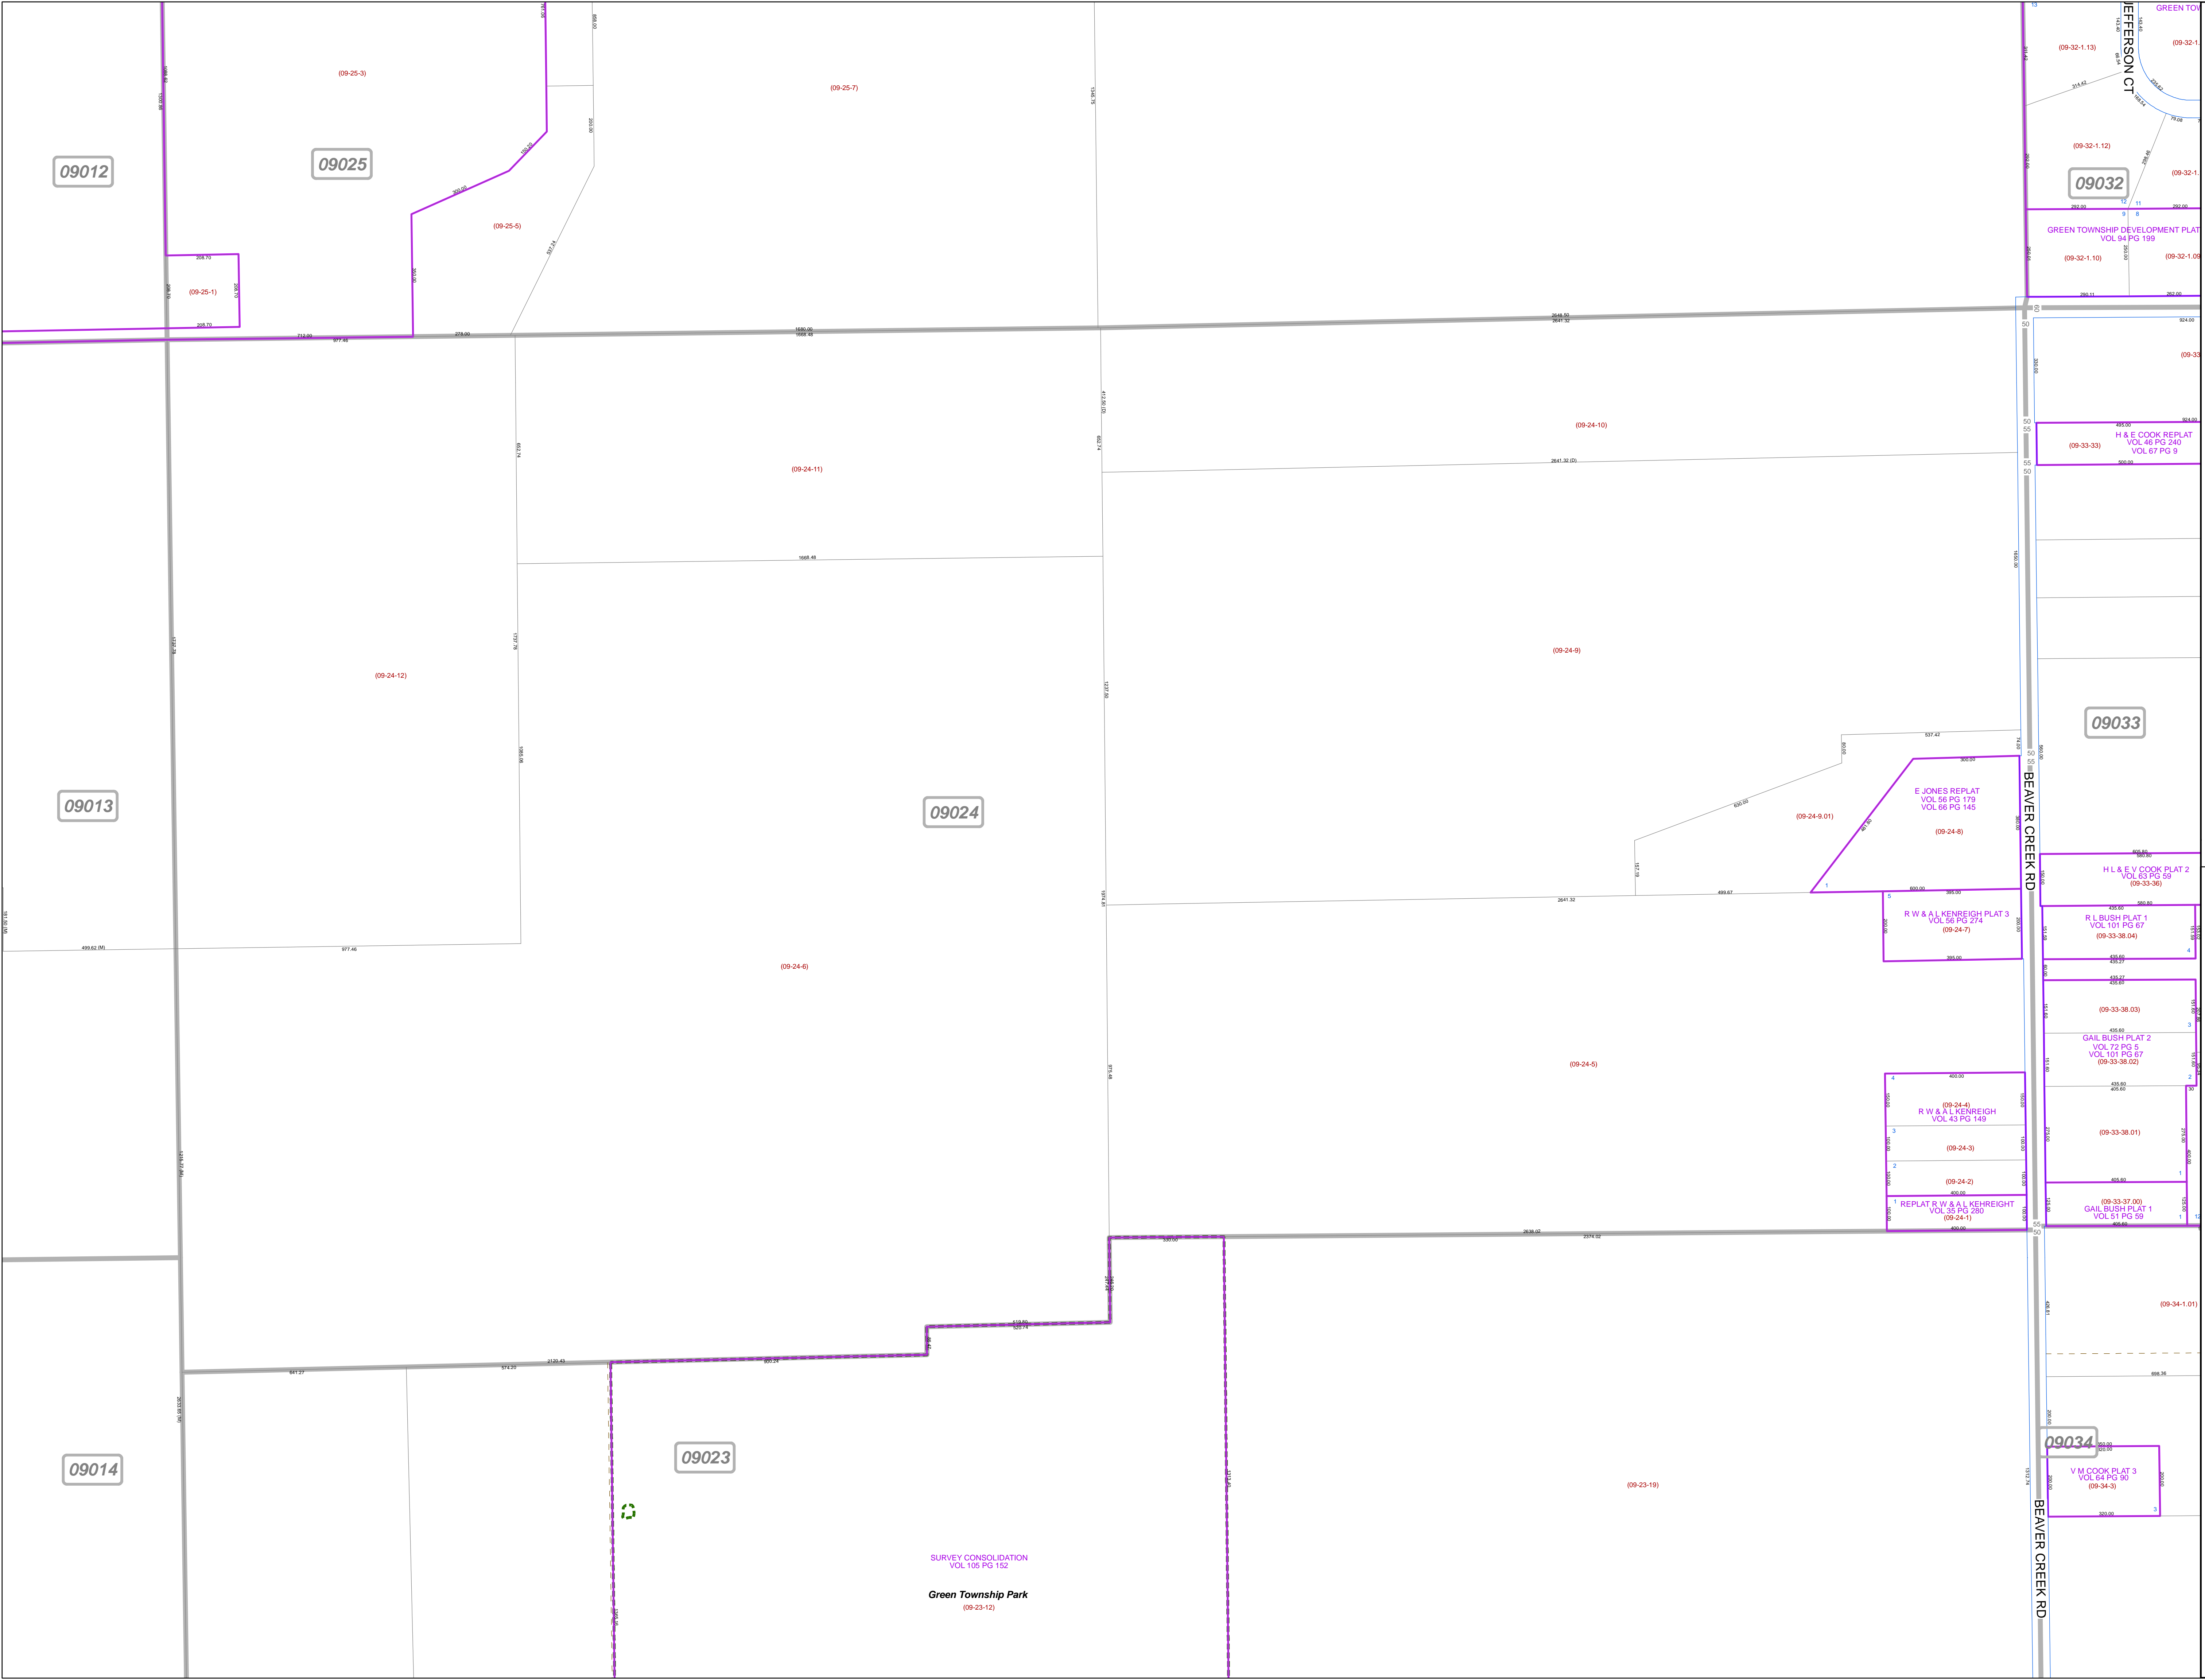

SURVEY CONSOLIDATION  
VOL 105 PG 152  
**Green Township Park**  
(09-23-12)