

**MAHONING COUNTY
OHIO
GREEN TOWNSHIP**

**TAX MAP
09048**

SCALE
1 inch = 200 feet
Approximate



0 50 100 200 300
Feet


Print Date Dec 31, 2011

LEGEND

- COUNTY LINE
- TOWNSHIP LINE
- CITY LINE
- VILLAGE LINE
- PLAT OUTLINE
- PARCEL LINE
- OLD PARCEL LINE
- PHASE LINE
- ROAD ROW LINE
- RAILROAD ROW LINE
- (01-20-1.03) PARCEL ID NUMBER
- 345 LOT NUMBER
- BELL PLAT 1 PLAT NAME
- 01004 TAX MAP NUMBER

**GREEN TOWNSHIP
Index Map**

09031	09050	09055
09032	09049	09056
09033	09048	09057
09034	09047	09058
09035	09046	09059

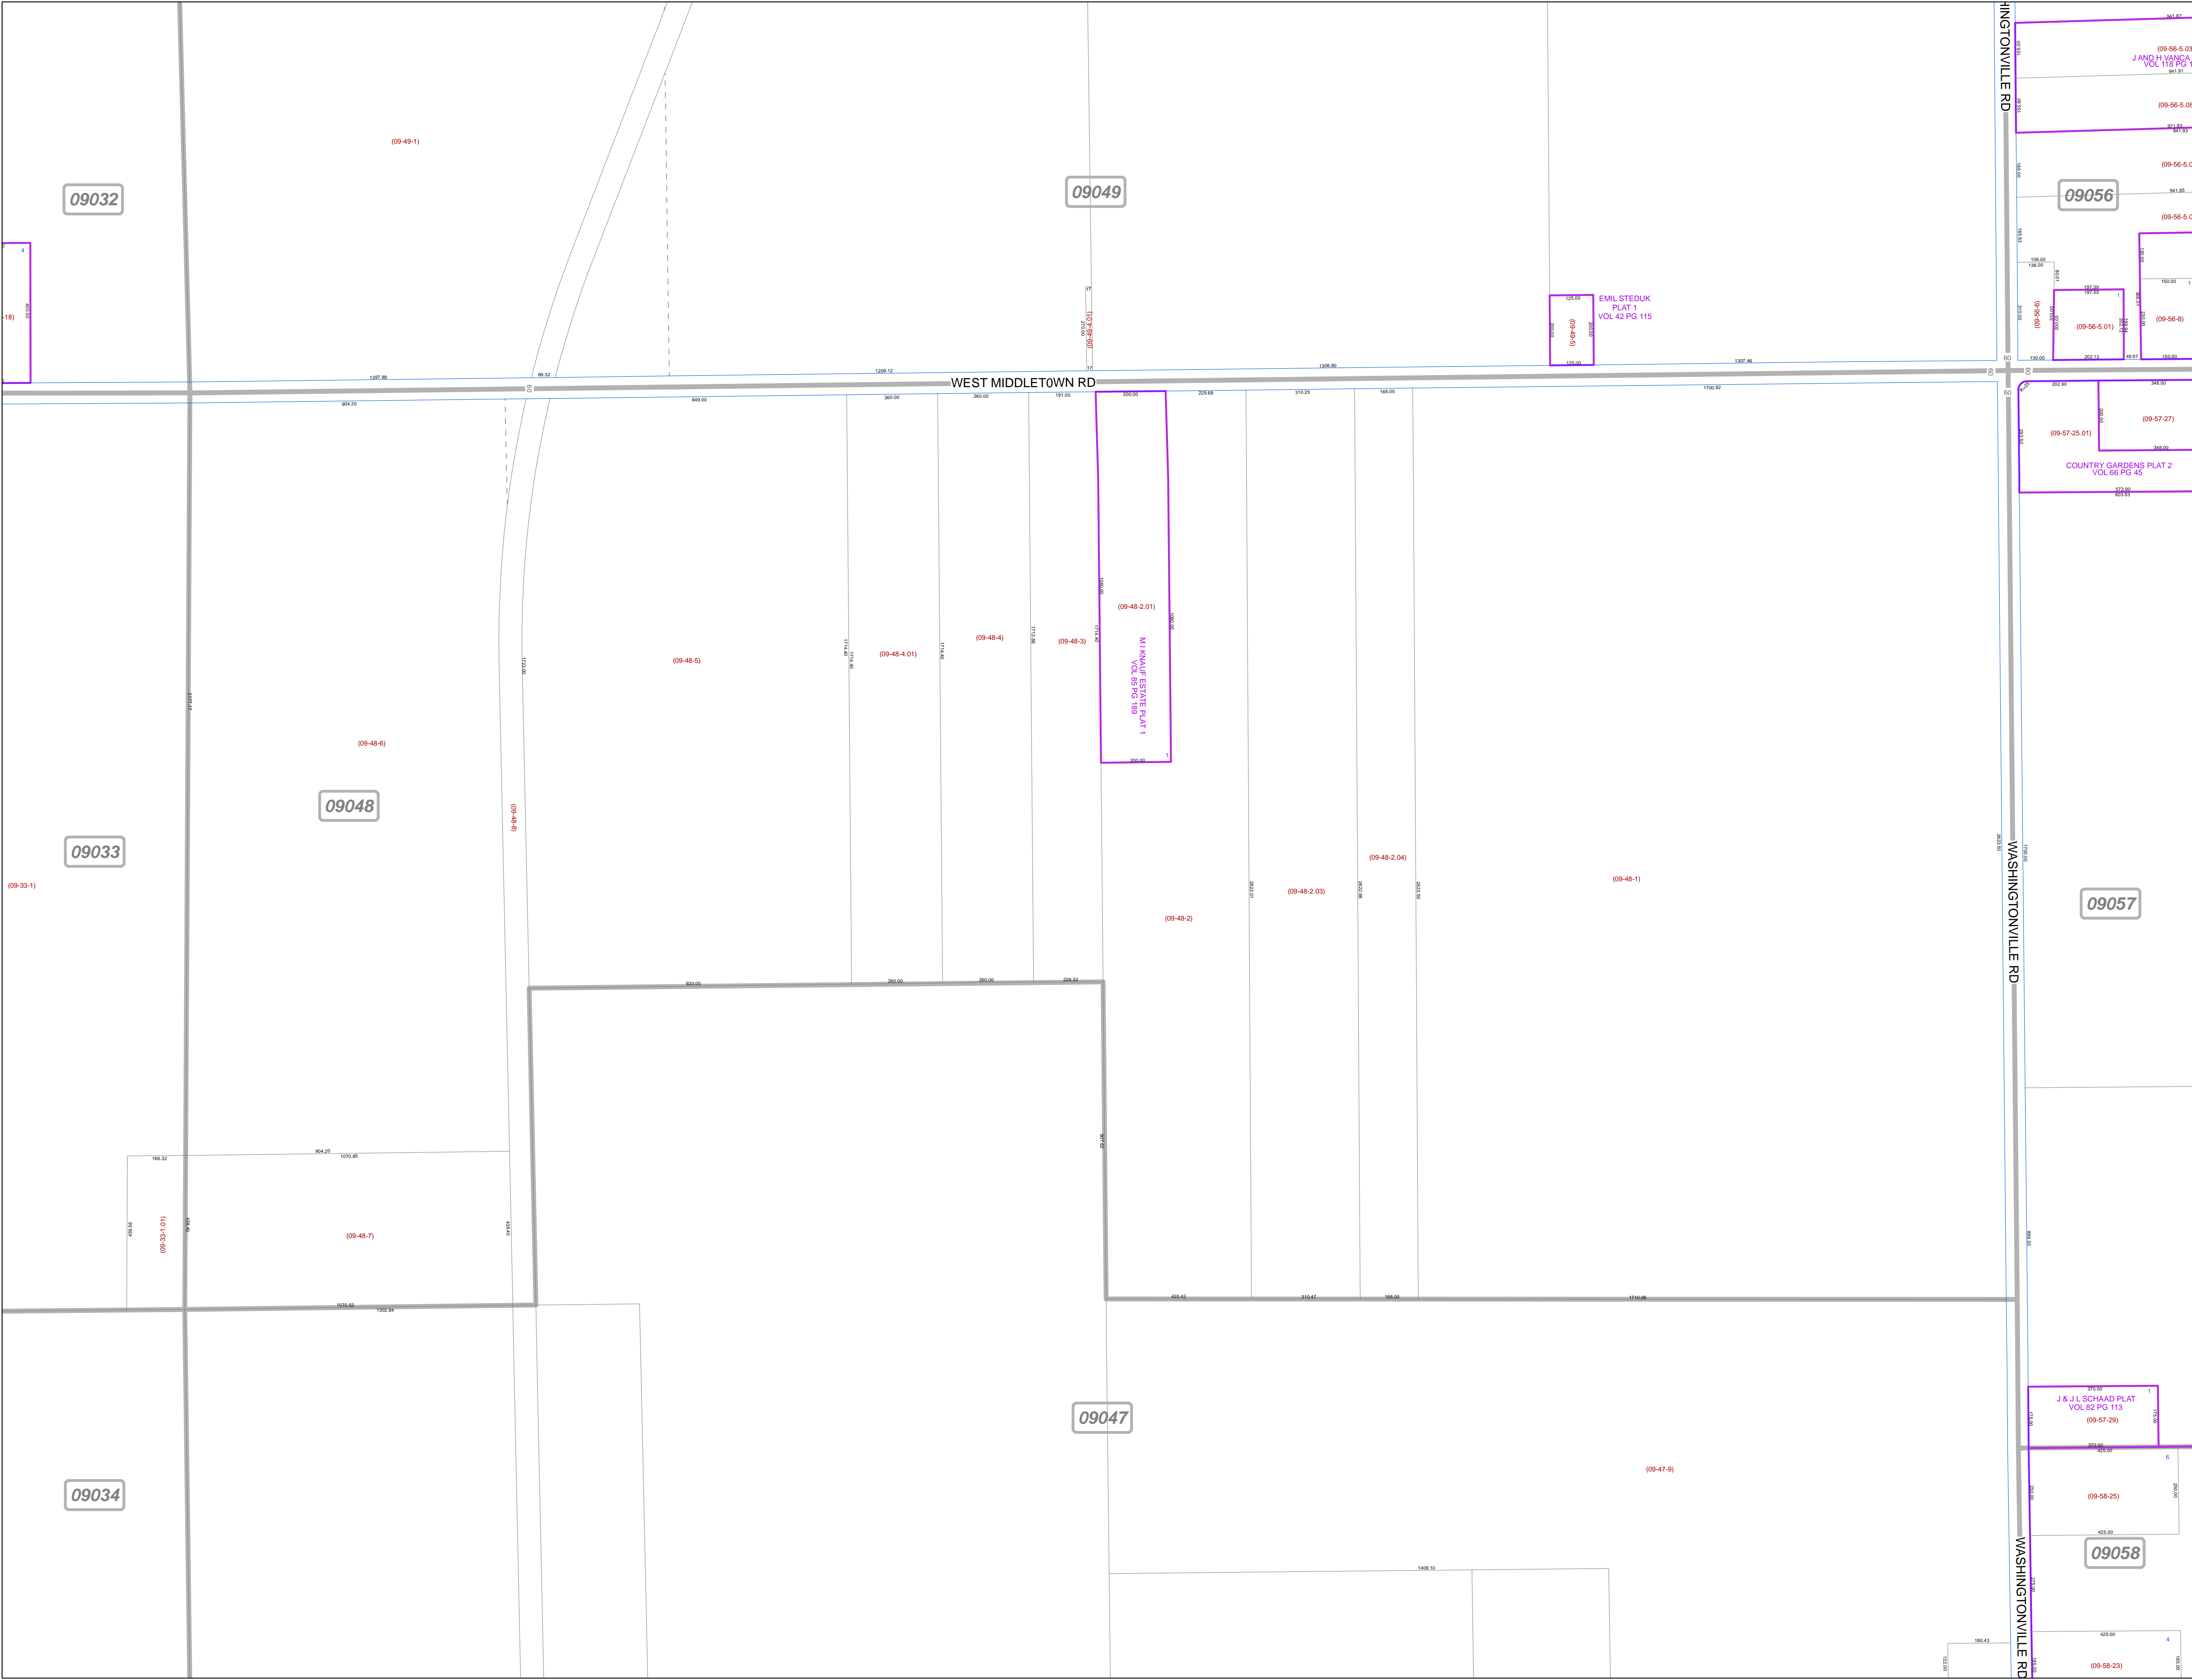

09032

09049

09056

09048

09033

09057

09034

09047

09058