

**MAHONING COUNTY  
OHIO  
GREEN TOWNSHIP**

**TAX MAP  
09056**

SCALE  
1 inch = 200 feet  
Approximate





0 50 100 200 300  
Feet

Print Date Dec 31, 2011

**LEGEND**

- COUNTY LINE
- TOWNSHIP LINE
- CITY LINE
- VILLAGE LINE
- PLAT OUTLINE
- PARCEL LINE
- OLD PARCEL LINE
- PHASE LINE
- ROAD ROW LINE
- RAILROAD ROW LINE
- (01-20-1.03) PARCEL ID NUMBER
- 345 LOT NUMBER
- BELL PLAT 1 PLAT NAME
- 01004 TAX MAP NUMBER

**GREEN TOWNSHIP  
Index Map**

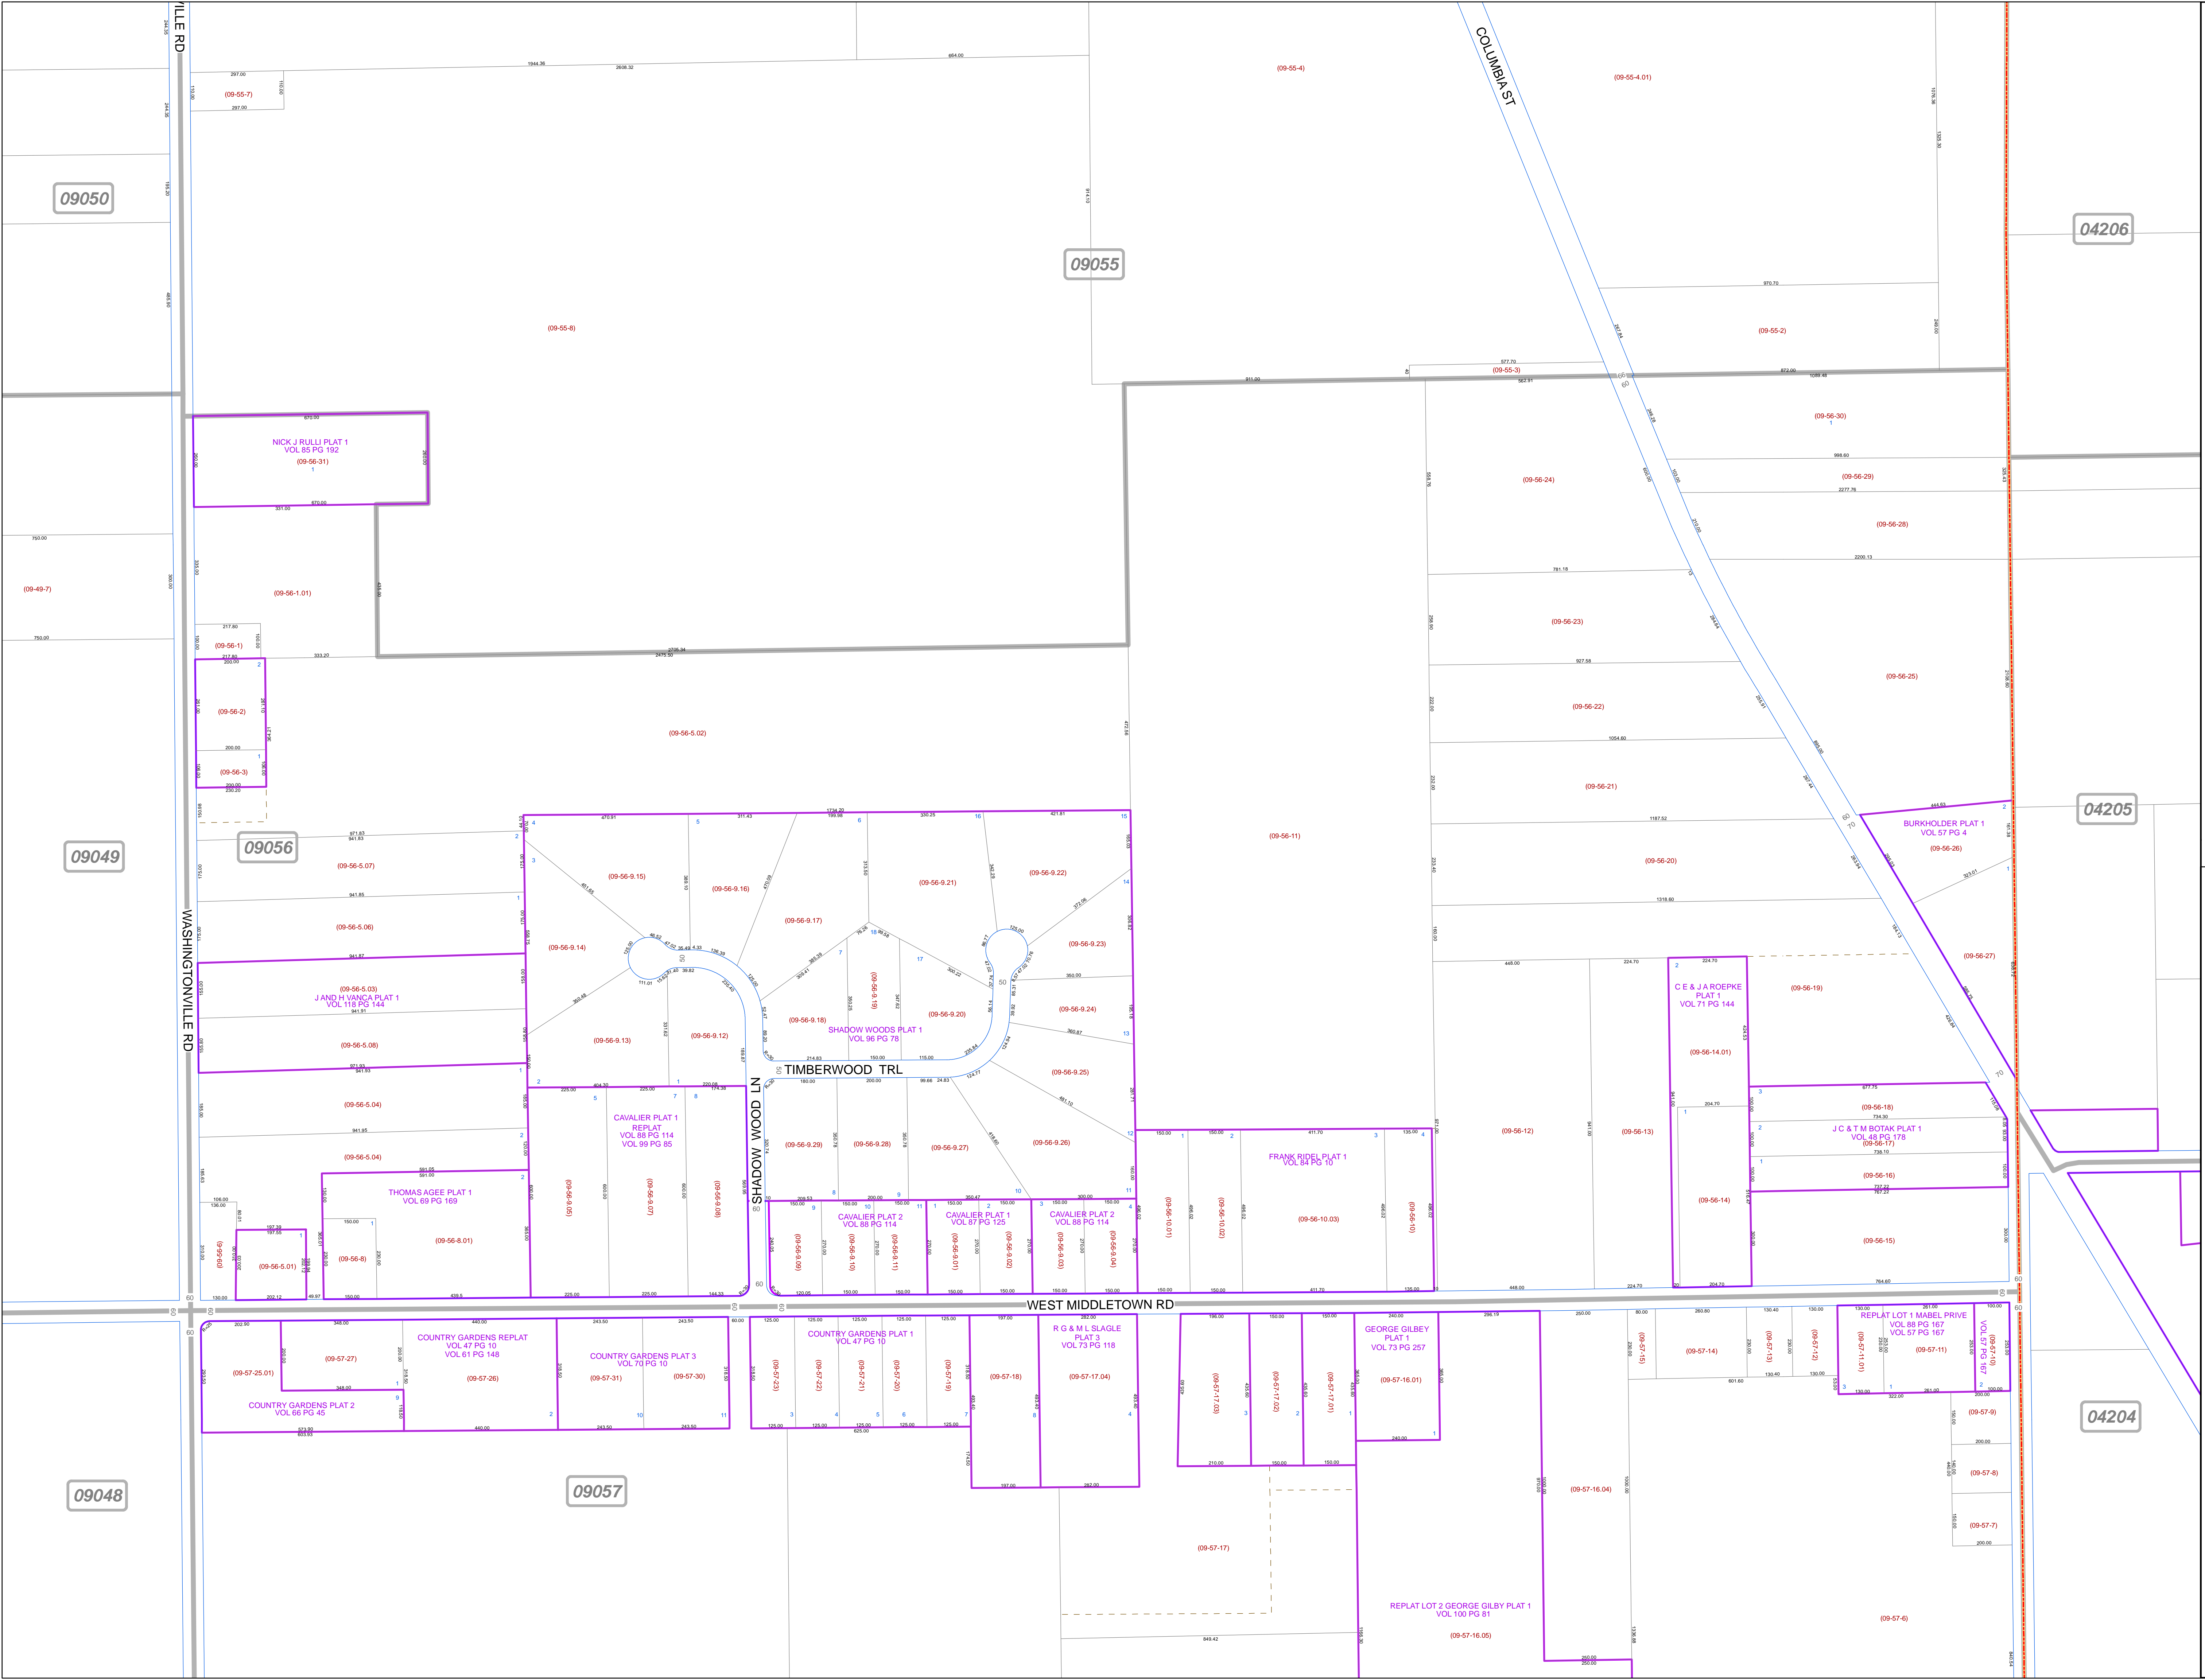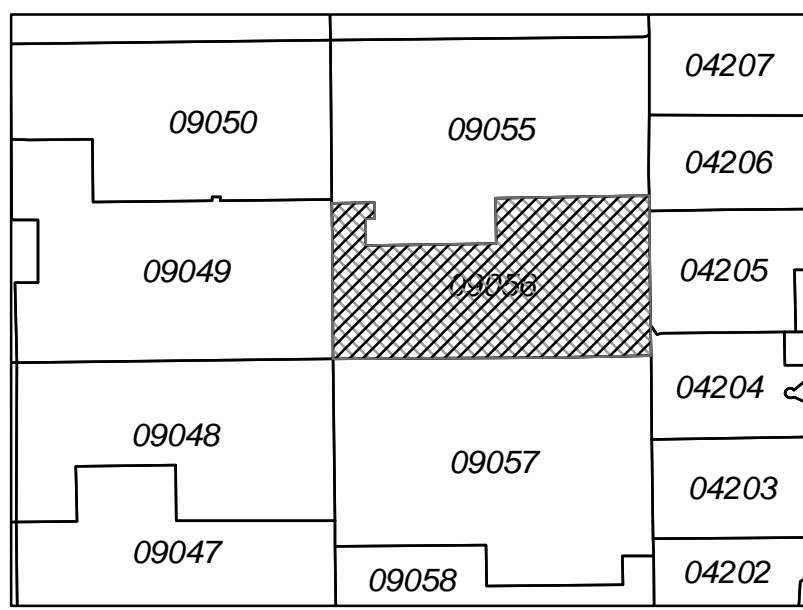

09050

09055

04206

09049

09056

04205

09048

09057

04204