

**MAHONING COUNTY
OHIO
GOSHEN TOWNSHIP**

**TAX MAP
13047**

SCALE
1 inch = 200 feet
Approximate



0 50 100 200 300 Feet


Print Date Dec 31, 2011

LEGEND

- COUNTY LINE
- TOWNSHIP LINE
- CITY LINE
- VILLAGE LINE
- PLAT OUTLINE
- PARCEL LINE
- OLD PARCEL LINE
- PHASE LINE
- ROAD ROW LINE
- RAILROAD ROW LINE
- (01-20-1.03) PARCEL ID NUMBER
- 345 LOT NUMBER
- BELL PLAT 1 PLAT NAME
- 01004 TAX MAP NUMBER

**GOSHEN TOWNSHIP
Index Map**

13060	13045	13036
13059	13046	13035
13058	13047	13034
13057	13048	13033
13056	13049	13032

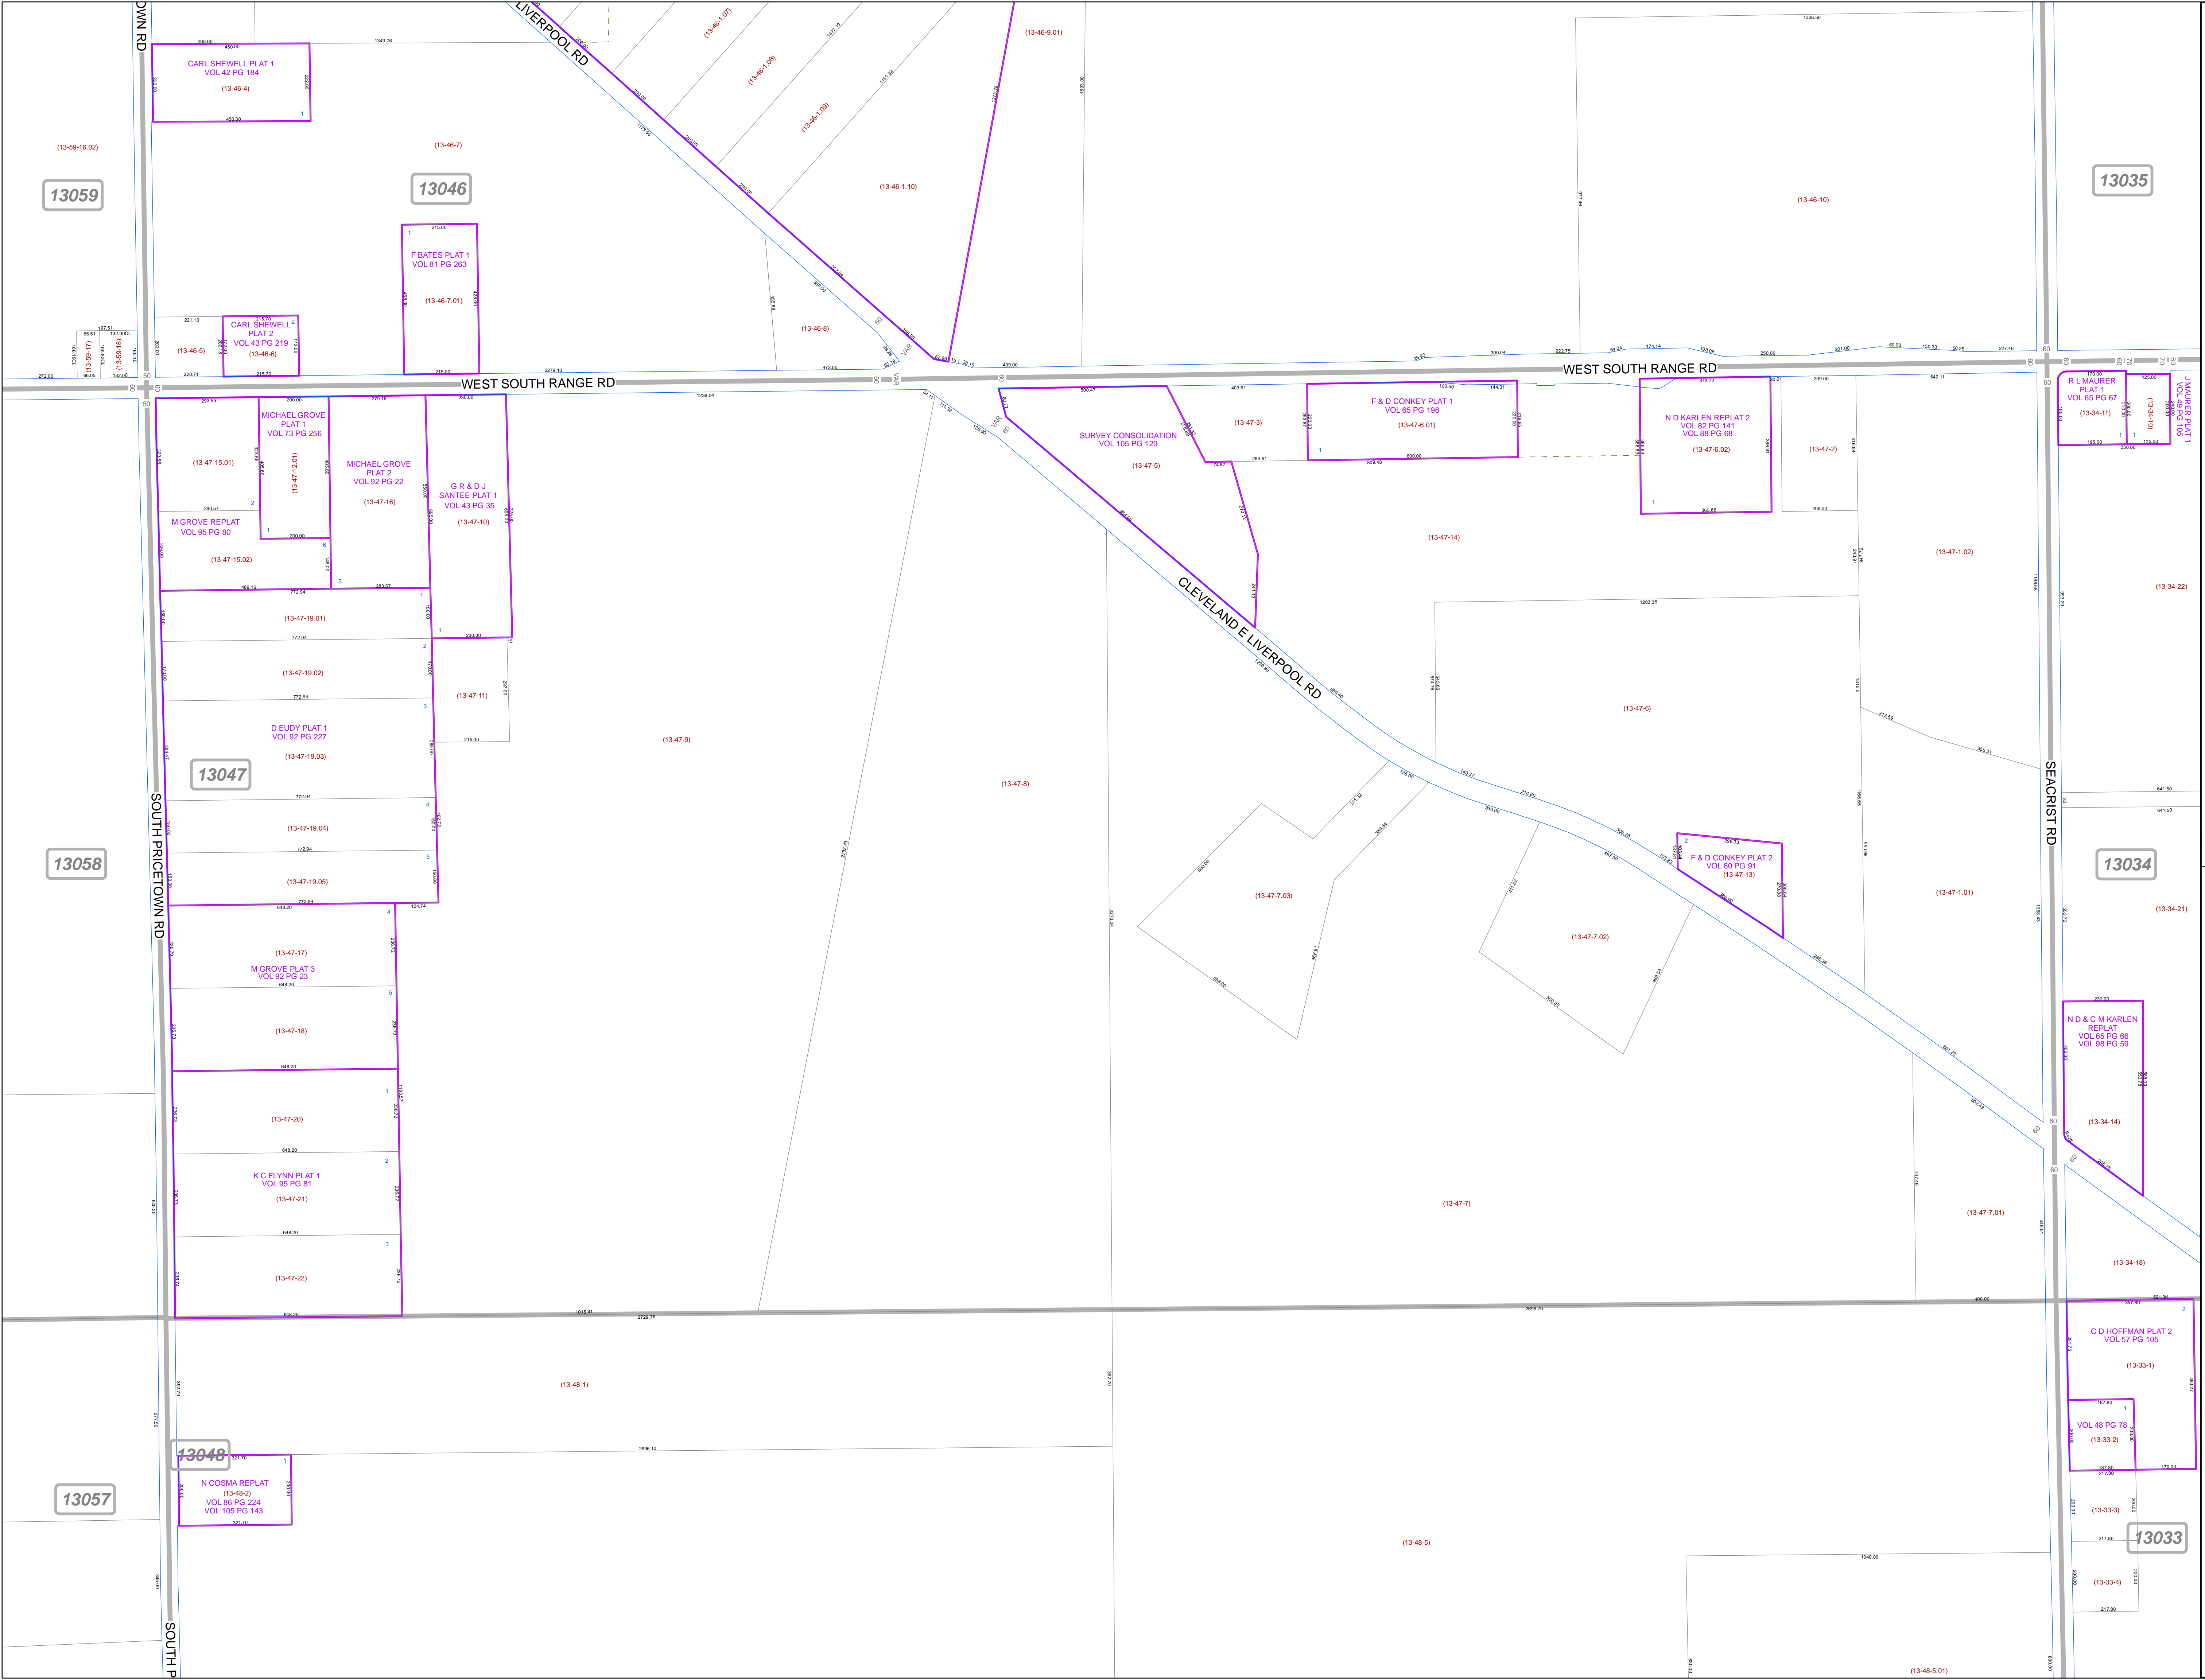

13059

13046

13035

13047

13058

13034

13048

13057

13033