

**MAHONING COUNTY
OHIO**

SMITH TOWNSHIP

**TAX MAP
15001**

SCALE
1 inch = 100 feet
Approximate




Print Date Dec 31, 2011

LEGEND

- COUNTY LINE
- TOWNSHIP LINE
- CITY LINE
- VILLAGE LINE
- PLAT OUTLINE
- PARCEL LINE
- OLD PARCEL LINE
- PHASE LINE
- ROAD ROW LINE
- RAILROAD ROW LINE
- (01-20-1.03) PARCEL ID NUMBER
- 345 LOT NUMBER
- BELL PLAT 1 PLAT NAME
- 01004 TAX MAP NUMBER

**SMITH TOWNSHIP
Index Map**

15071	15068	13058
15072	15067	13057
15006	15001	13056
15005	15002	13055
15004	15003	

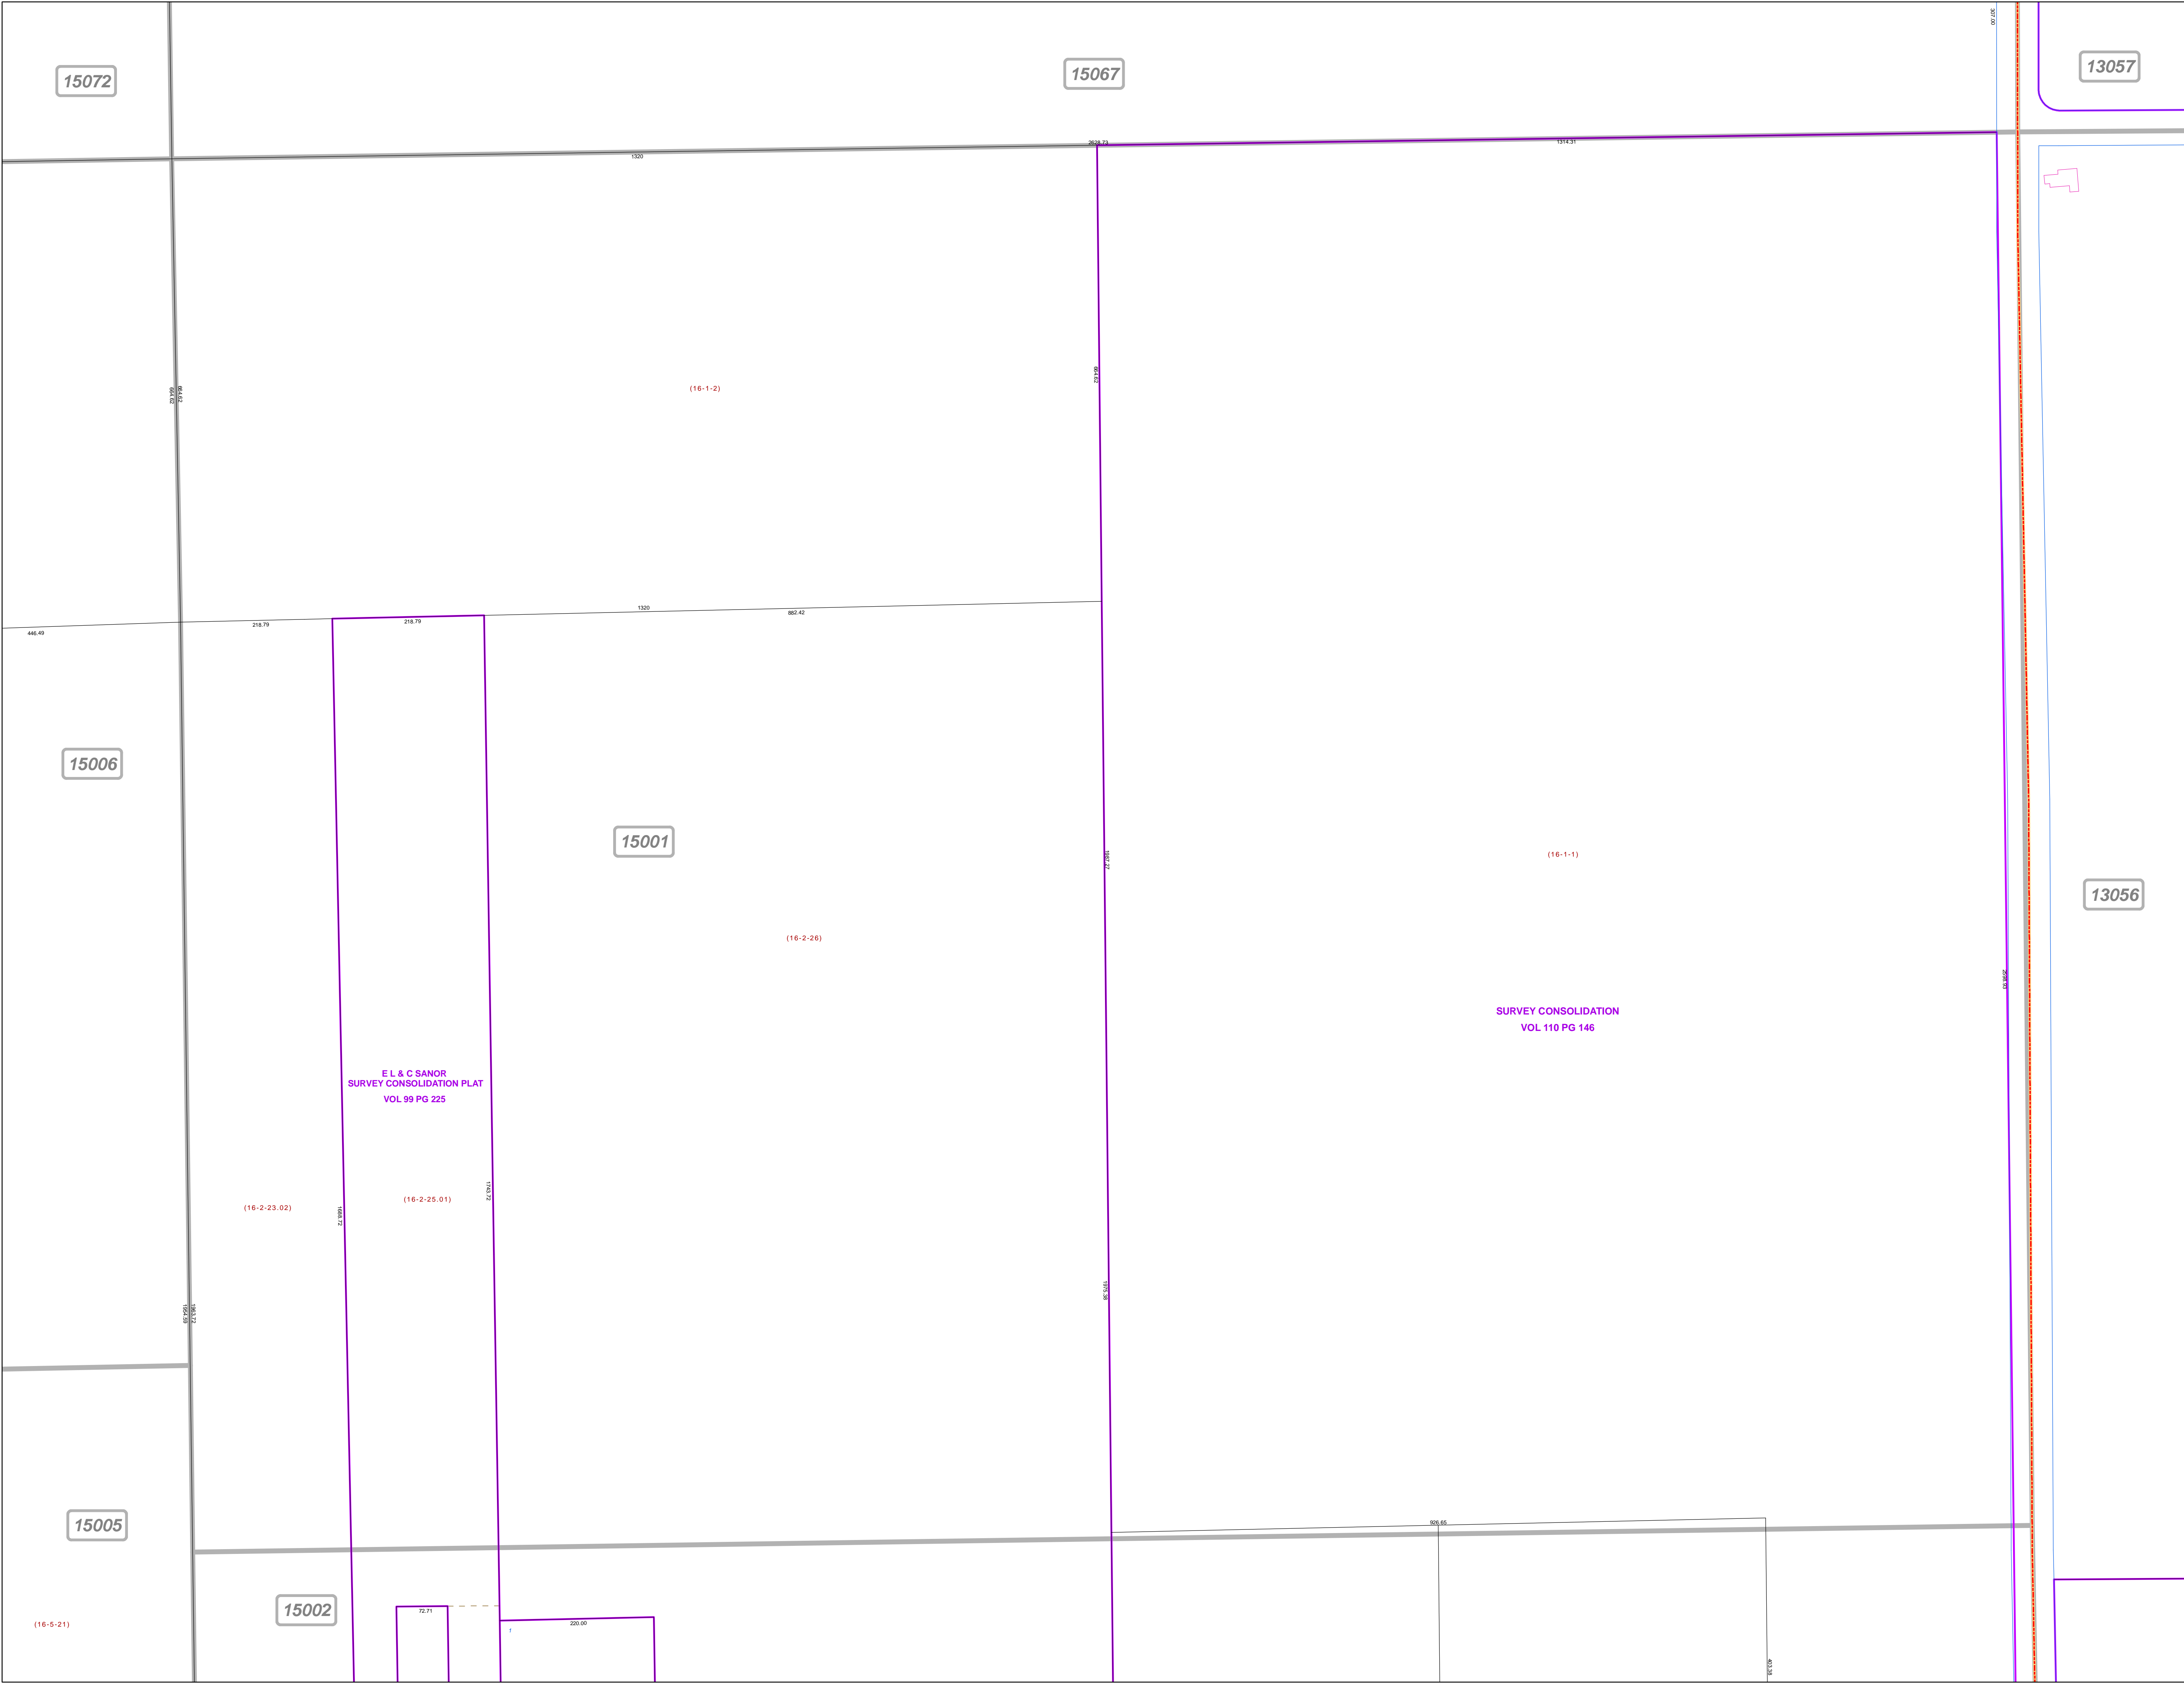

15072

15067

13057

15006

15001

13056

15005

15002

(16-5-21)

72.71

200.00

(16-1-2)

(16-1-1)

(16-2-26)

(16-2-23.02)

(16-2-25.01)

SURVEY CONSOLIDATION
VOL 110 PG 146

E L & C SANOR
SURVEY CONSOLIDATION PLAT
VOL 99 PG 225